

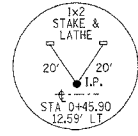


FAS	SECTION	COUNTY	TOTAL SHEETS	SHEET NO.
881	05-00094-00-FP	HAMILTON	32	7
323 W. 3RD ST. P.O. BOX 160 MT. CARMEL, IL 62863				
FED. ROAD DIST. NO. 9 ILLINOIS CORNERVILLE ROAD				
PROJECT * RS-881(16)				
CONTRACT * 99340				
LEC JOB * H061022RM				
PHONE: (618)-262-8651 FAX: (618)-263-3327				
405 W. STATE ST. SUITE 1 PRINCETON, IN 47670				
PHONE: (812)-386-7611 FAX: (812)-385-2812				

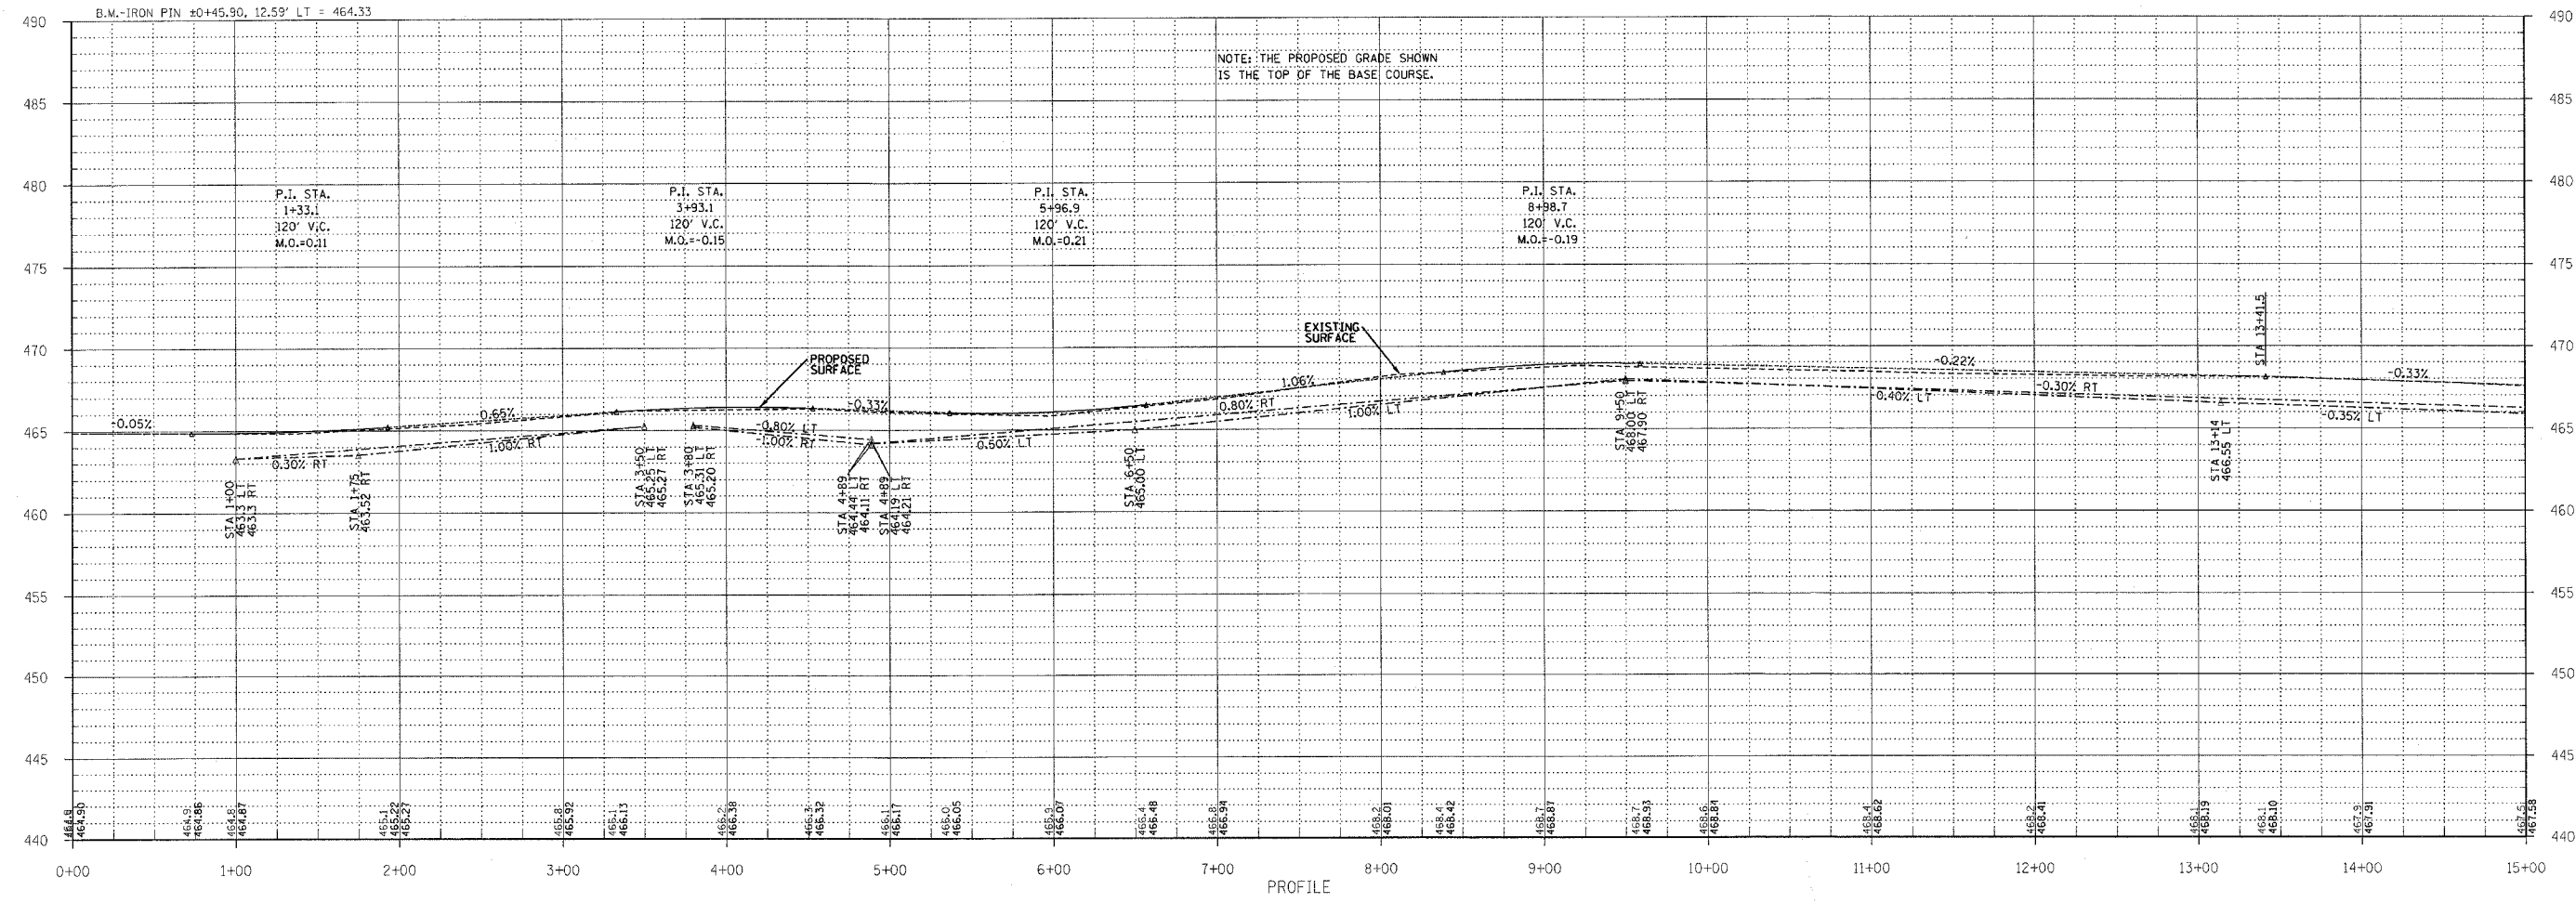

P.I. STA= 6+00.00  
Δ= 00°02'52" LT

P.I. STA= 12+00.00  
Δ= 00°05'19" LT

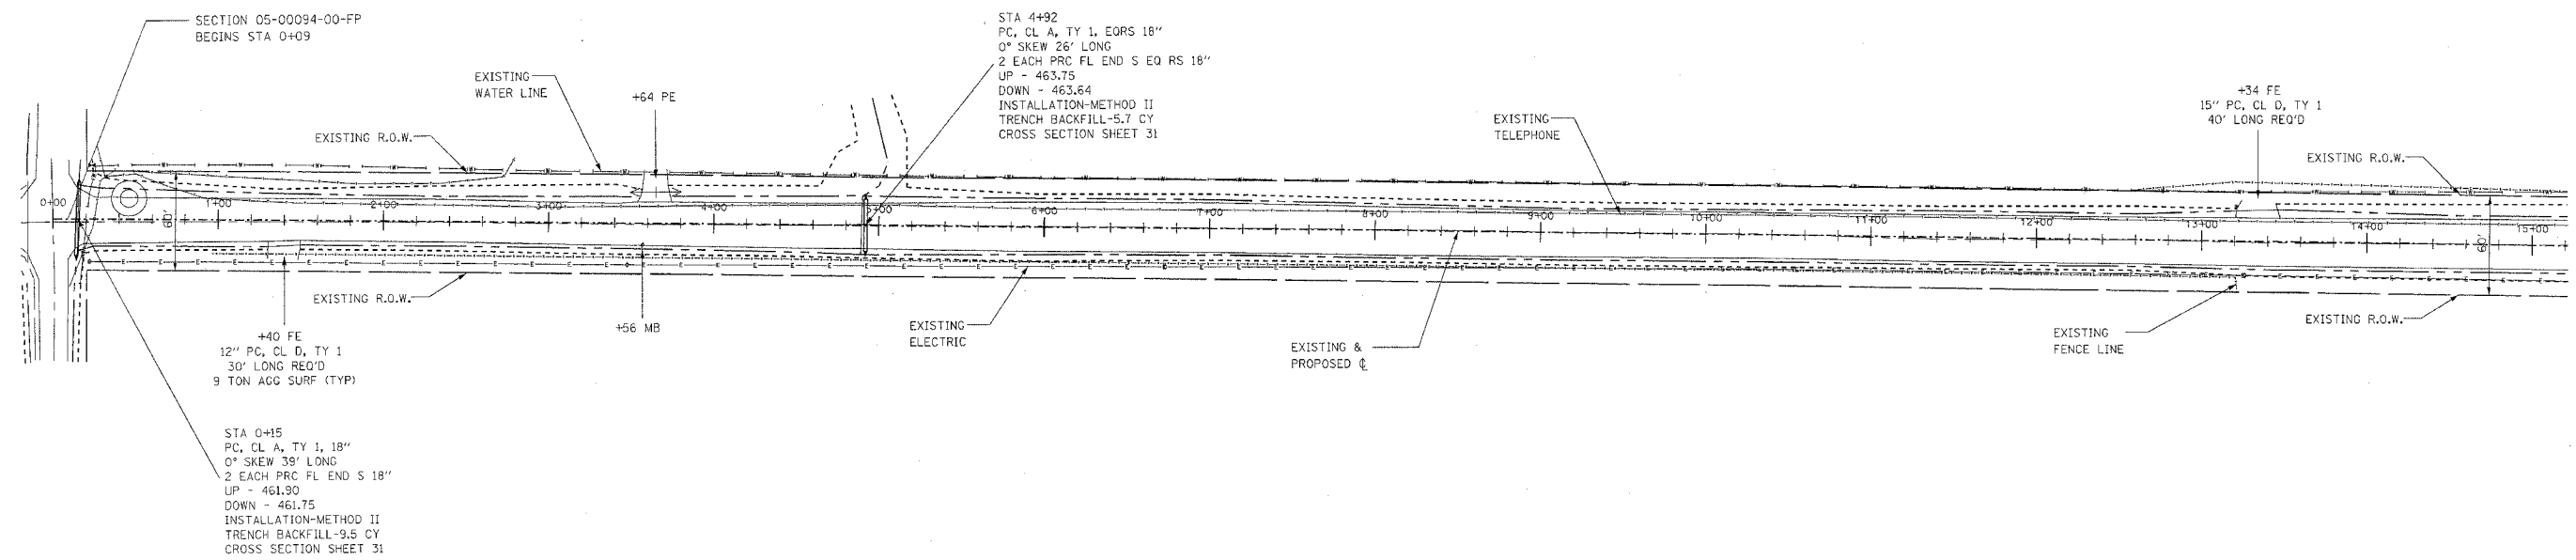

PROFESSIONAL DESIGN FIRM  
LAND SURVEY & PROFESSIONAL ENGINEERING CORPORATION  
184-00087  
(62-032435)(35-002769)

AARON M. MEFFORD  
NAME  
SIGNATURE  
3-17-09  
DATE  
11-30-09  
EXPIRES

F.A.S. 881 (CH 6)  
CORNERVILLE ROAD  
SECTION 05-00094-00-FP  
HAMILTON COUNTY, ILLINOIS

SHEET TITLE:	
PLAN & PROFILE	
SCALE:	VARIES
BY:	AMM
DATE:	2/09
REV:	
7	OF 32
SHEETS	
SHEET NO.	
7	