


CASEY MUNICIPAL AIRPORT
TAXIWAY A CROSS SECTIONS
ILL. PROJ. NO. 1H8-3858
AIP PROJ. NO. 3-17-0014-89

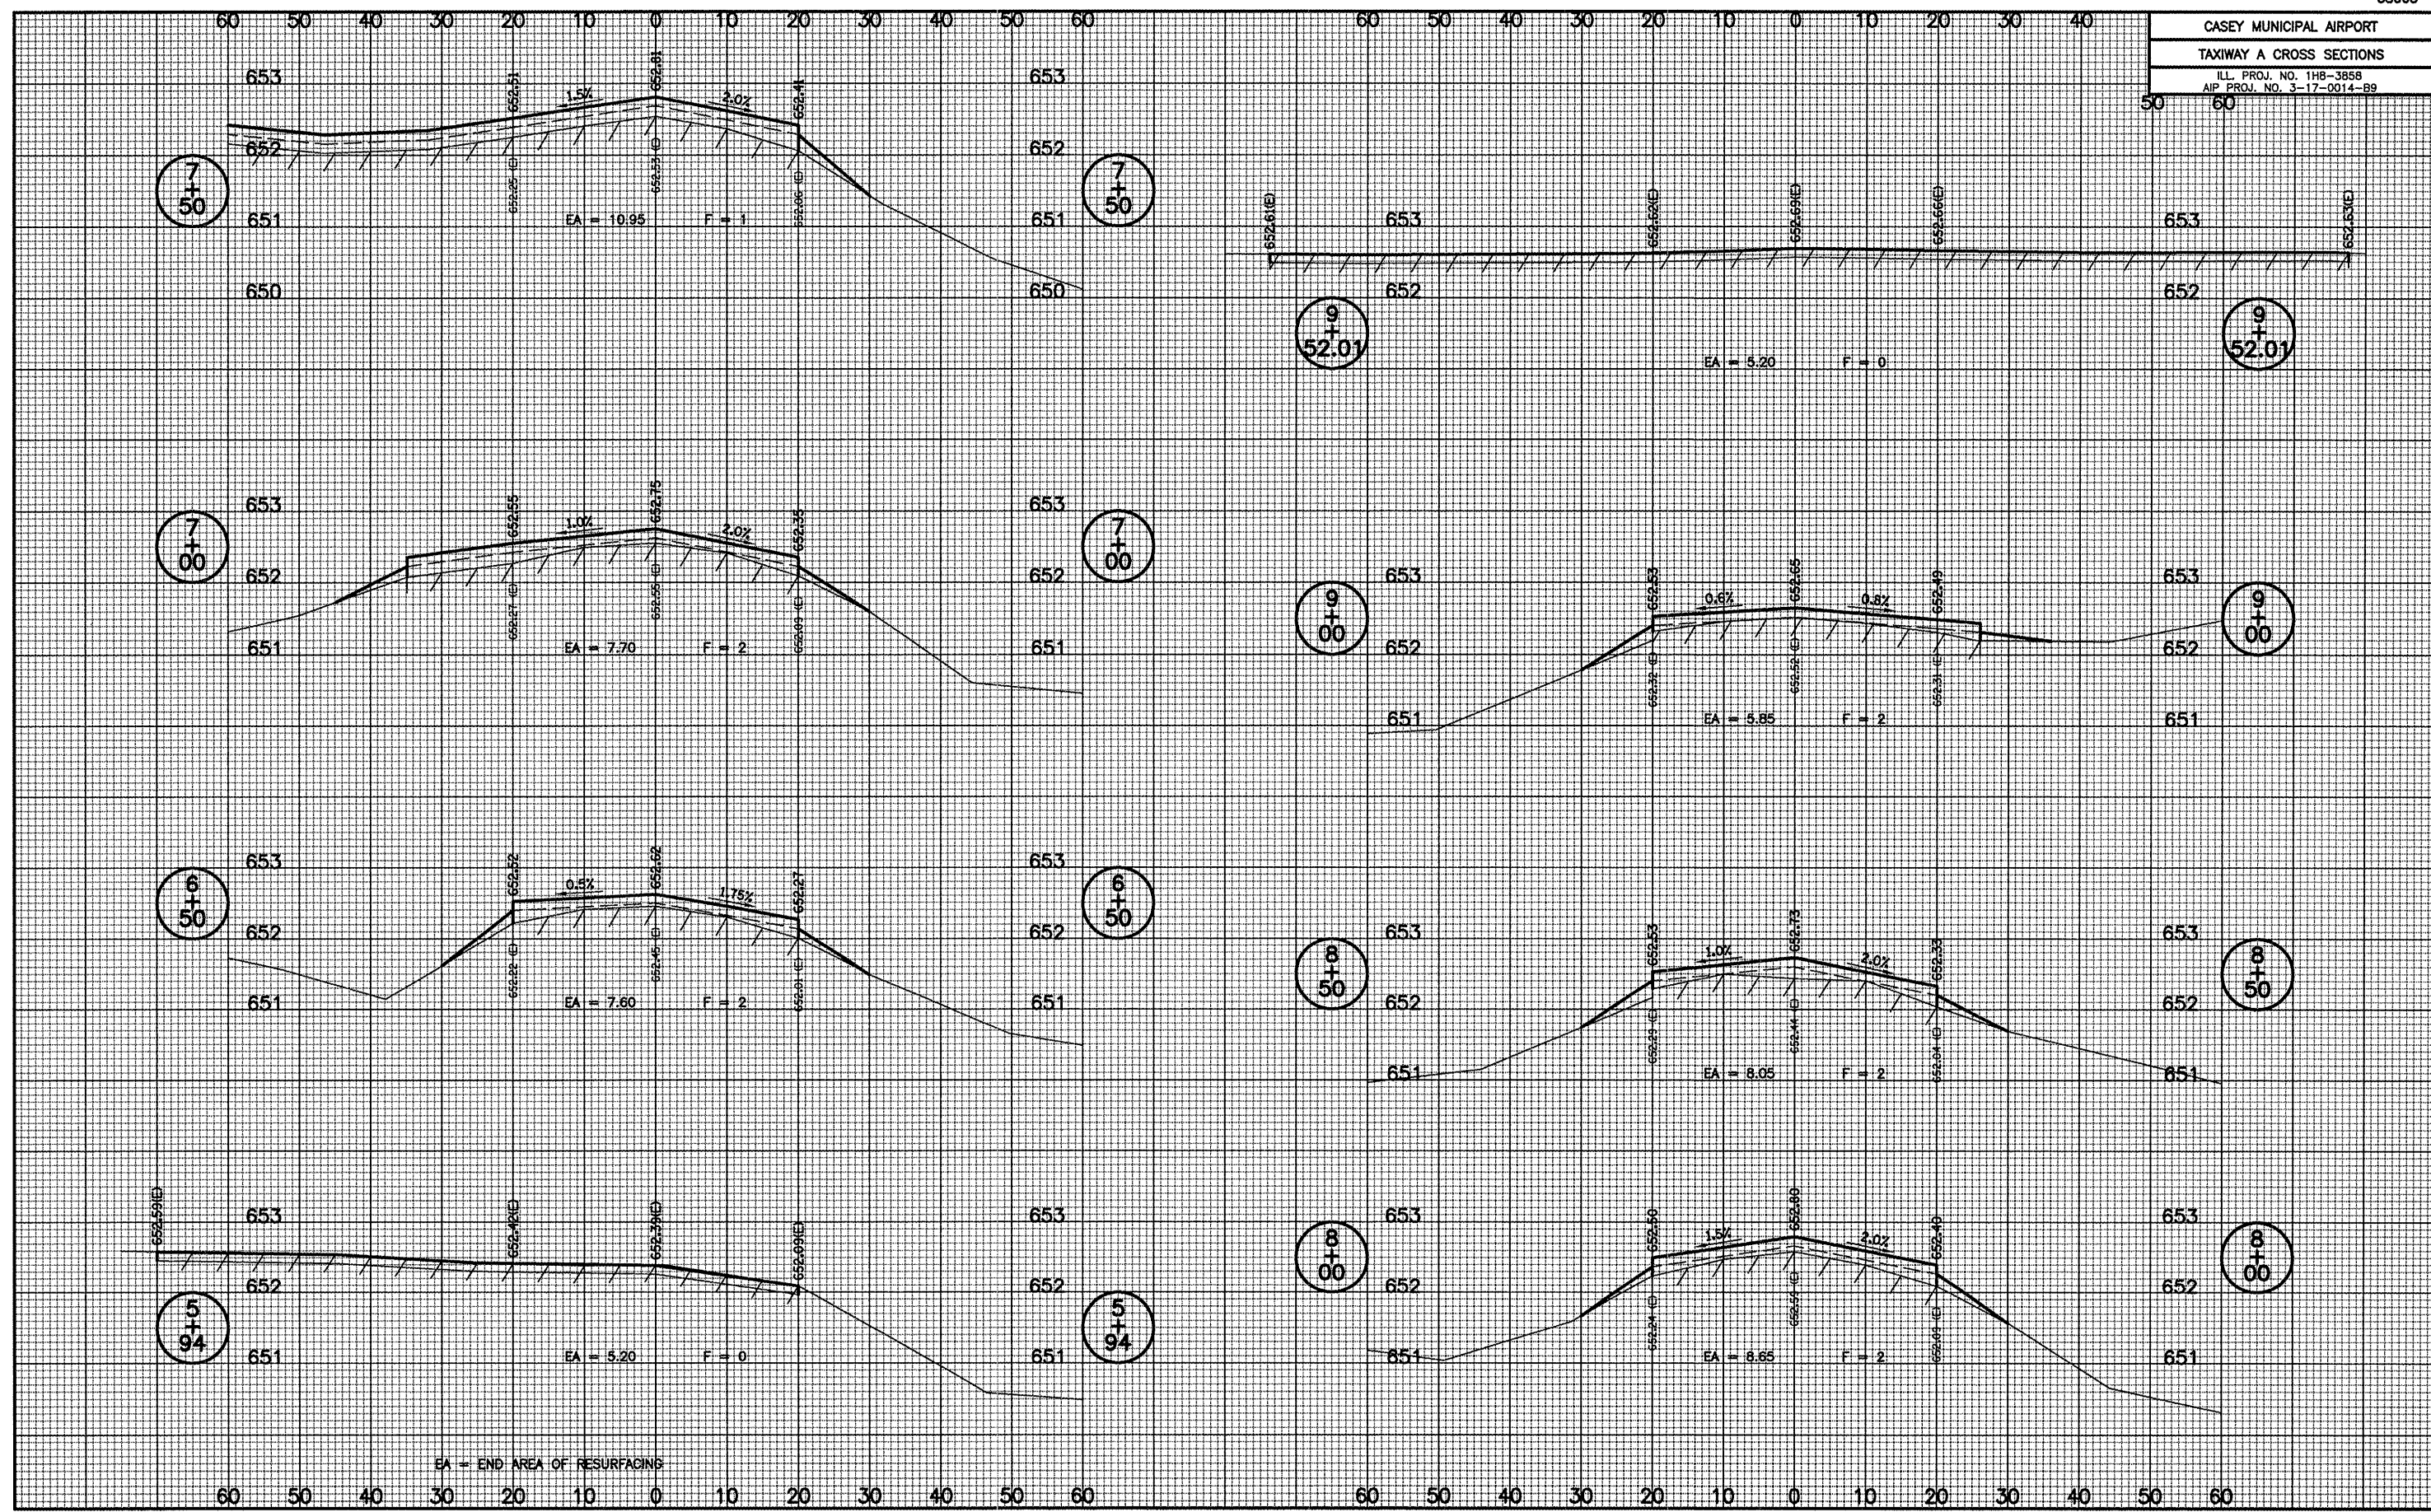

EA = END AREA OF RESURFACING