

QUANTITIES				
ITEM NUMBER	DESCRIPTION	UNIT	ESTIMATED QUANTITY	AS BUILT QUANTITY
AR108156	1/C #6 5 KV UG CABLE IN UD	L.F.	450	
AR108158	1/C #8 5 KV UG CABLE IN UD	L.F.	3205	
AR108258	2/C #8 5 KV UG CABLE IN UD	L.F.	380	
AR110314	4" STEEL DUCT JACKED	L.F.	158	
AR110502	2-WAY CONCRETE ENCASED DUCT	L.F.	56	
AR110610	ELECTRICAL HANDHOLE	EA.	2	
AR125410	MTL-STAKE MOUNTED	EA.	28	
AR125415	MTL-BASE MOUNTED	EA.	6	
AR125443	TAXI GUIDANCE SIGN 3 CHAR.	EA.	3	
AR125446	TAXI GUIDANCE SIGN 6 CHAR.	EA.	1	
AR125902	REMOVE BASE MOUNTED LIGHT	EA.	1	
AR125942	ADJUST BASE MOUNTED LIGHT	EA.	2	
AR150510	ENGINEER'S FIELD OFFICE	L.S.	1	
AR152410	UNCLASSIFIED EXCAVATION	C.Y.	557	
AR152440	BORROW EXCAVATION	C.Y.	15100	
AR155540	BY-PRODUCT LIME	TON	274	
AR155612	SOIL PROCESSING	S.Y.	8432	
AR156510	SILT FENCE	L.F.	100	
AR201610	BITUMINOUS BASE COURSE	TON	3122	
AR201630	BITUMINOUS BASE TEST SECTION	EA.	1	
AR209510	CRUSHED AGGREGASE BASE COURSE	TON	5762	
AR401610	BITUMINOUS SURFACE COURSE	TON	1865	
AR402620	POROUS FRICTION COURSE 5/8"	S.Y.	8109	
AR602510	BITUMINOUS PRIME COAT	GAL.	2838	
AR603510	BITUMINOUS TACK COAT	GAL.	1622	
AR620520	PAVEMENT MARKING - WATERBORNE	S.F.	2469	
AR620525	PAVEMENT MARKING - BLACK BORDER	S.F.	400	
AR901510	SEEDING	ACRE	3.3	
AR908510	MULCHING	ACRE	3.3	

CONSTRUCT WEST PARALLEL TAXIWAY TO RUNWAY 2/20, PHASE 1 (TAXIWAY E & E1) AT WILLIAMSON COUNTY REGIONAL AIRPORT MARION - HERRIN, WILLIAMSON COUNTY, ILLINOIS

DATE : 3/12/2008

ILLINOIS PROJECT No. MWA-3562
A.I.P. PROJECT No. 3-17-0065-

INDEX OF SHEETS

1. COVER
2. SAFETY PLAN
3. EROSION CONTROL PLAN
4. TYPICAL SECTIONS
5. TAXIWAY E PLAN & PROFILE
6. TAXIWAY E1 P&P & INTERSECTION STAKING
7. MARKING PLAN
- 8.-12. CROSS SECTIONS
13. ELECTRICAL PLAN
14. ELECTRICAL DETAILS
15. ELECTRICAL NOTES


RECURRING SPECIAL PROVISIONS

The following RECURRING SPECIAL PROVISIONS indicated by an "X" are Applicable to this contract and are included by reference:

Check Sheet No.	Item No.	Page No.	
	AR101580	Refurbish 36" Beacon	155
	AR106000	Apron Lighting	160
	AR119000	Airport Obstruction Lighting (Not Included)	166
	AR127000	Airport Navaid Installation (Not Included)	167
X	AR150510	Engineer's Field Office	168
	AR150560	Temporary Threshold	170
	AR152540	Soil Stabilization Fabric	173
X	AR156000	Erosion Control	175
	AR156513	Separation Fabric	180
	AR156540	Riprap	182
	AR201001	Bituminous Base Course - Method I	185
X	AR201002	Bituminous Base Course - Method II	193
	AR201681	Clean & Seal Bituminous Cracks	208
	AR201683	Sand Mix Crack Repair	211
	AR201671	Crack Control Fabric	213
	AR302000	Asphalt Treated Permeable Subbase	215
X	AR401001	Bituminous Surface Course - Method I	223
	AR401002	Bituminous Surface Course - Method II	231
	AR401640	Bituminous Pavement Grooving	247
	AR401650	Bituminous Pavement Milling	250
	AR401655	Sub Joint Construction	252
	AR401900	Remove Bituminous Pavement	254
	AR501001	Portland Cement Concrete - Pavement Method I	256
	AR501002	Portland Cement Concrete - Pavement Method II	272
	AR501003	Portland Cement Concrete - Pavement Method III	293
	AR501116	Crack and Seal Pavement	315
	AR501540	PCC Pavement Grooving	318
	AR501560	PCC Pavement Milling	321
	AR501900	Remove PCC Pavement	323
	AR510500	Tie-down/Ground Rod	325
	AR805000	Silicone Joint Sealing Filler	326

NOTE REGARDING SPECIAL PROVISIONS

THIS PROJECT HAS NO SPECIAL PROVISIONS. ALL WORK SHALL COMPLY WITH THE STANDARD SPECIFICATIONS FOR CONSTRUCTION ON AIRPORTS (JANUARY 1985) AS AMENDED BY THE SUPPLEMENTAL SPECIFICATIONS AND RECURRING SPECIAL PROVISIONS.

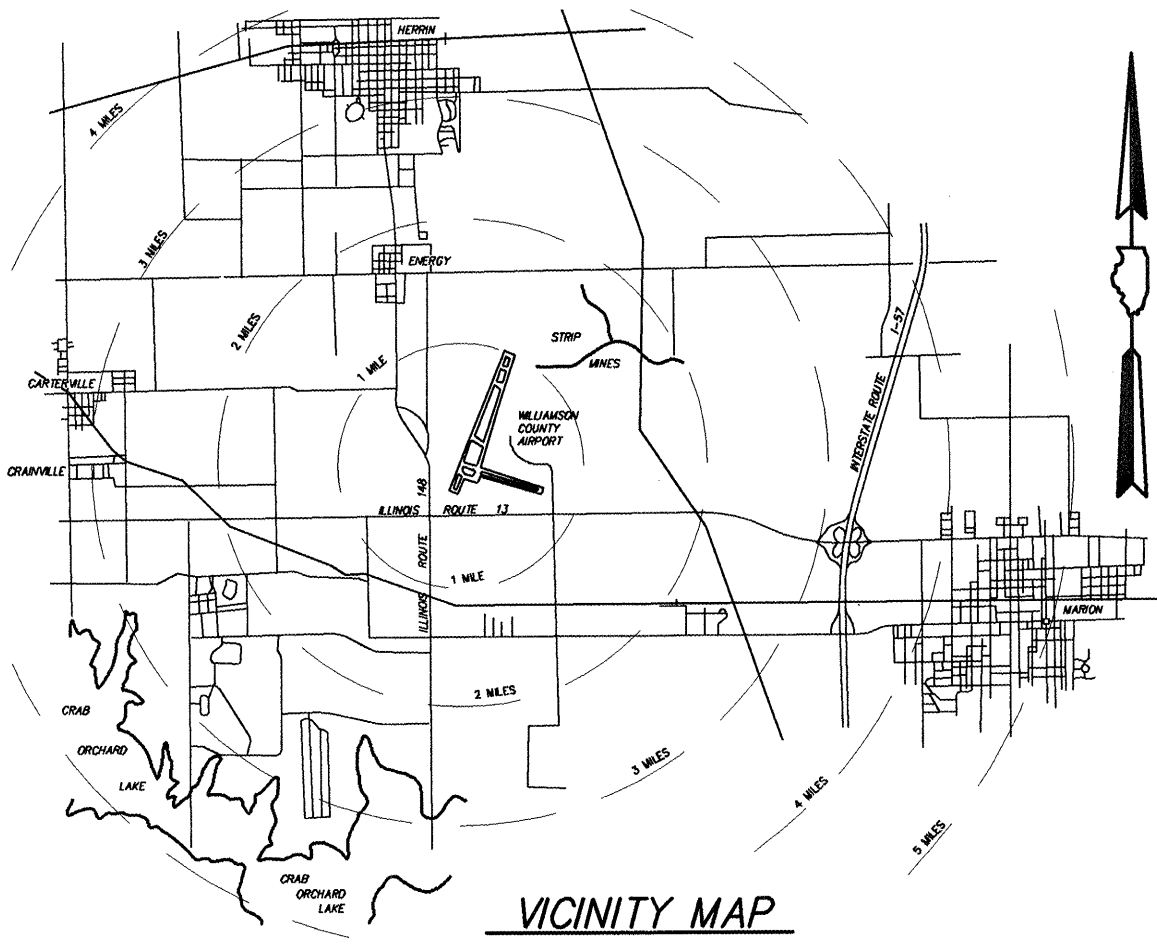

LATITUDE 37° 45' 15"
LONGITUDE 89° 00' 45"
ELEVATION 471.00

BOARD MEMBERS

- CHAIRMAN : CARL PLANINC
- MEMBERS : BERNARD A. PAUL
DARREN PULLEY
RICHARD PISONI
- SECRETARY : CRAIG PILLATSCH
- AIRPORT MANAGER : DOUGLAS KIMMEL



EXPIRES : NOVEMBER 30, 2009

PLANS PREPARED BY:

CLARIDA & ZIEGLER ENGINEERING COMPANY
P.O. Box 937, 308 South Court Street
Marion, Illinois 62959

REGISTERED PROFESSIONAL ENGINEER OF ILLINOIS
NO. 053881

SUBMITTED *W. Brian Ziegler* ENGINEER

DATE: 4/14/08

WILLIAMSON COUNTY AIRPORT AUTHORITY

APPROVED *Carl Planinc* CHAIRMAN

DATE: APRIL 14, 2008

APPROVED *Craig Pillatsch* SECRETARY

DATE: APRIL 14, 2008

P:\Airport\07141 West Taxiway Ph\PLANS\01 COVER.dwg, 4/14/2008 9:24:12 AM, 1:2