


P:\Airport\07141 West Taxiway Ph \PLANS\09 X-Sec rc005001.dwg, 4/14/2008 8:56:15 AM, 1:2

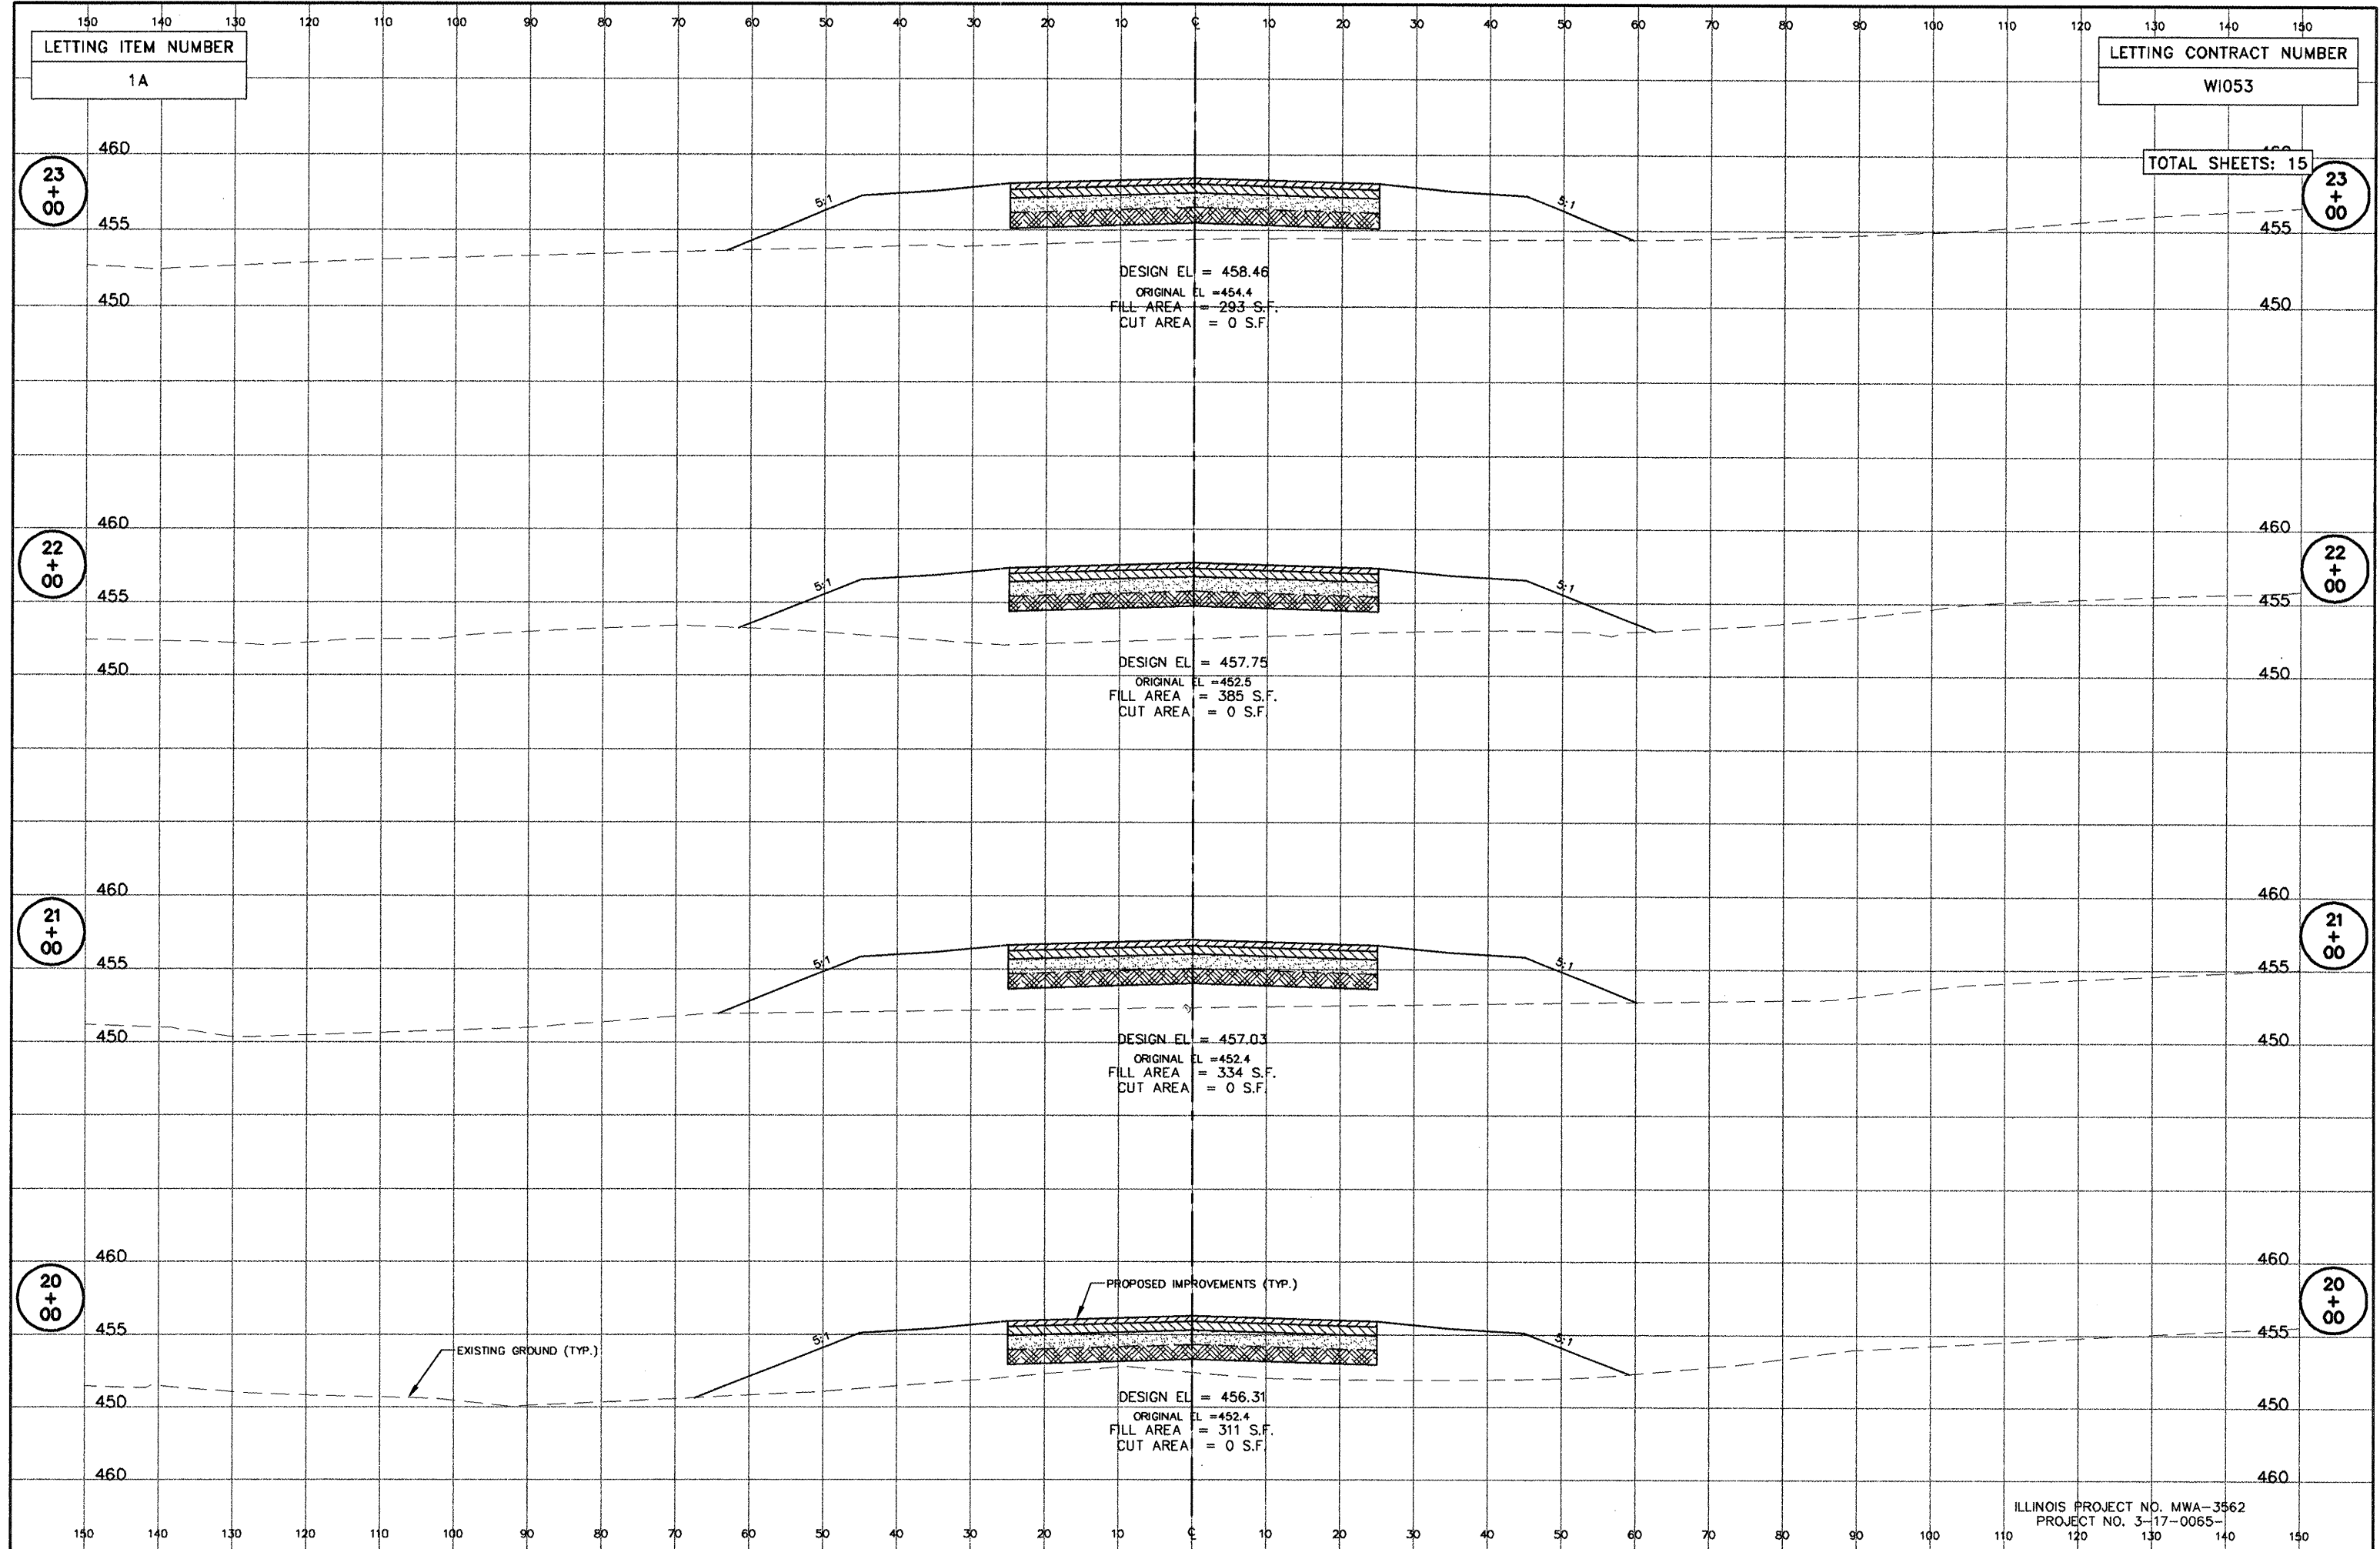

LETTING ITEM NUMBER
1A

LETTING CONTRACT NUMBER
WI053

TOTAL SHEETS: 15

ILLINOIS PROJECT NO. MWA-3562
PROJECT NO. 3-17-0065

CONSTRUCTION OF TAXIWAY E & E1 PHASE I- CROSS SECTIONS OF TAXIWAY E - STATION 20+00 TO 23+00

JOB NO. 07141
SH 09 OF 15