


P:\Airport\07141 West Taxiway Ph \PLANS\10 X-Sec rc006001.dwg, 4/14/2008 8:58:24 AM, 1:2

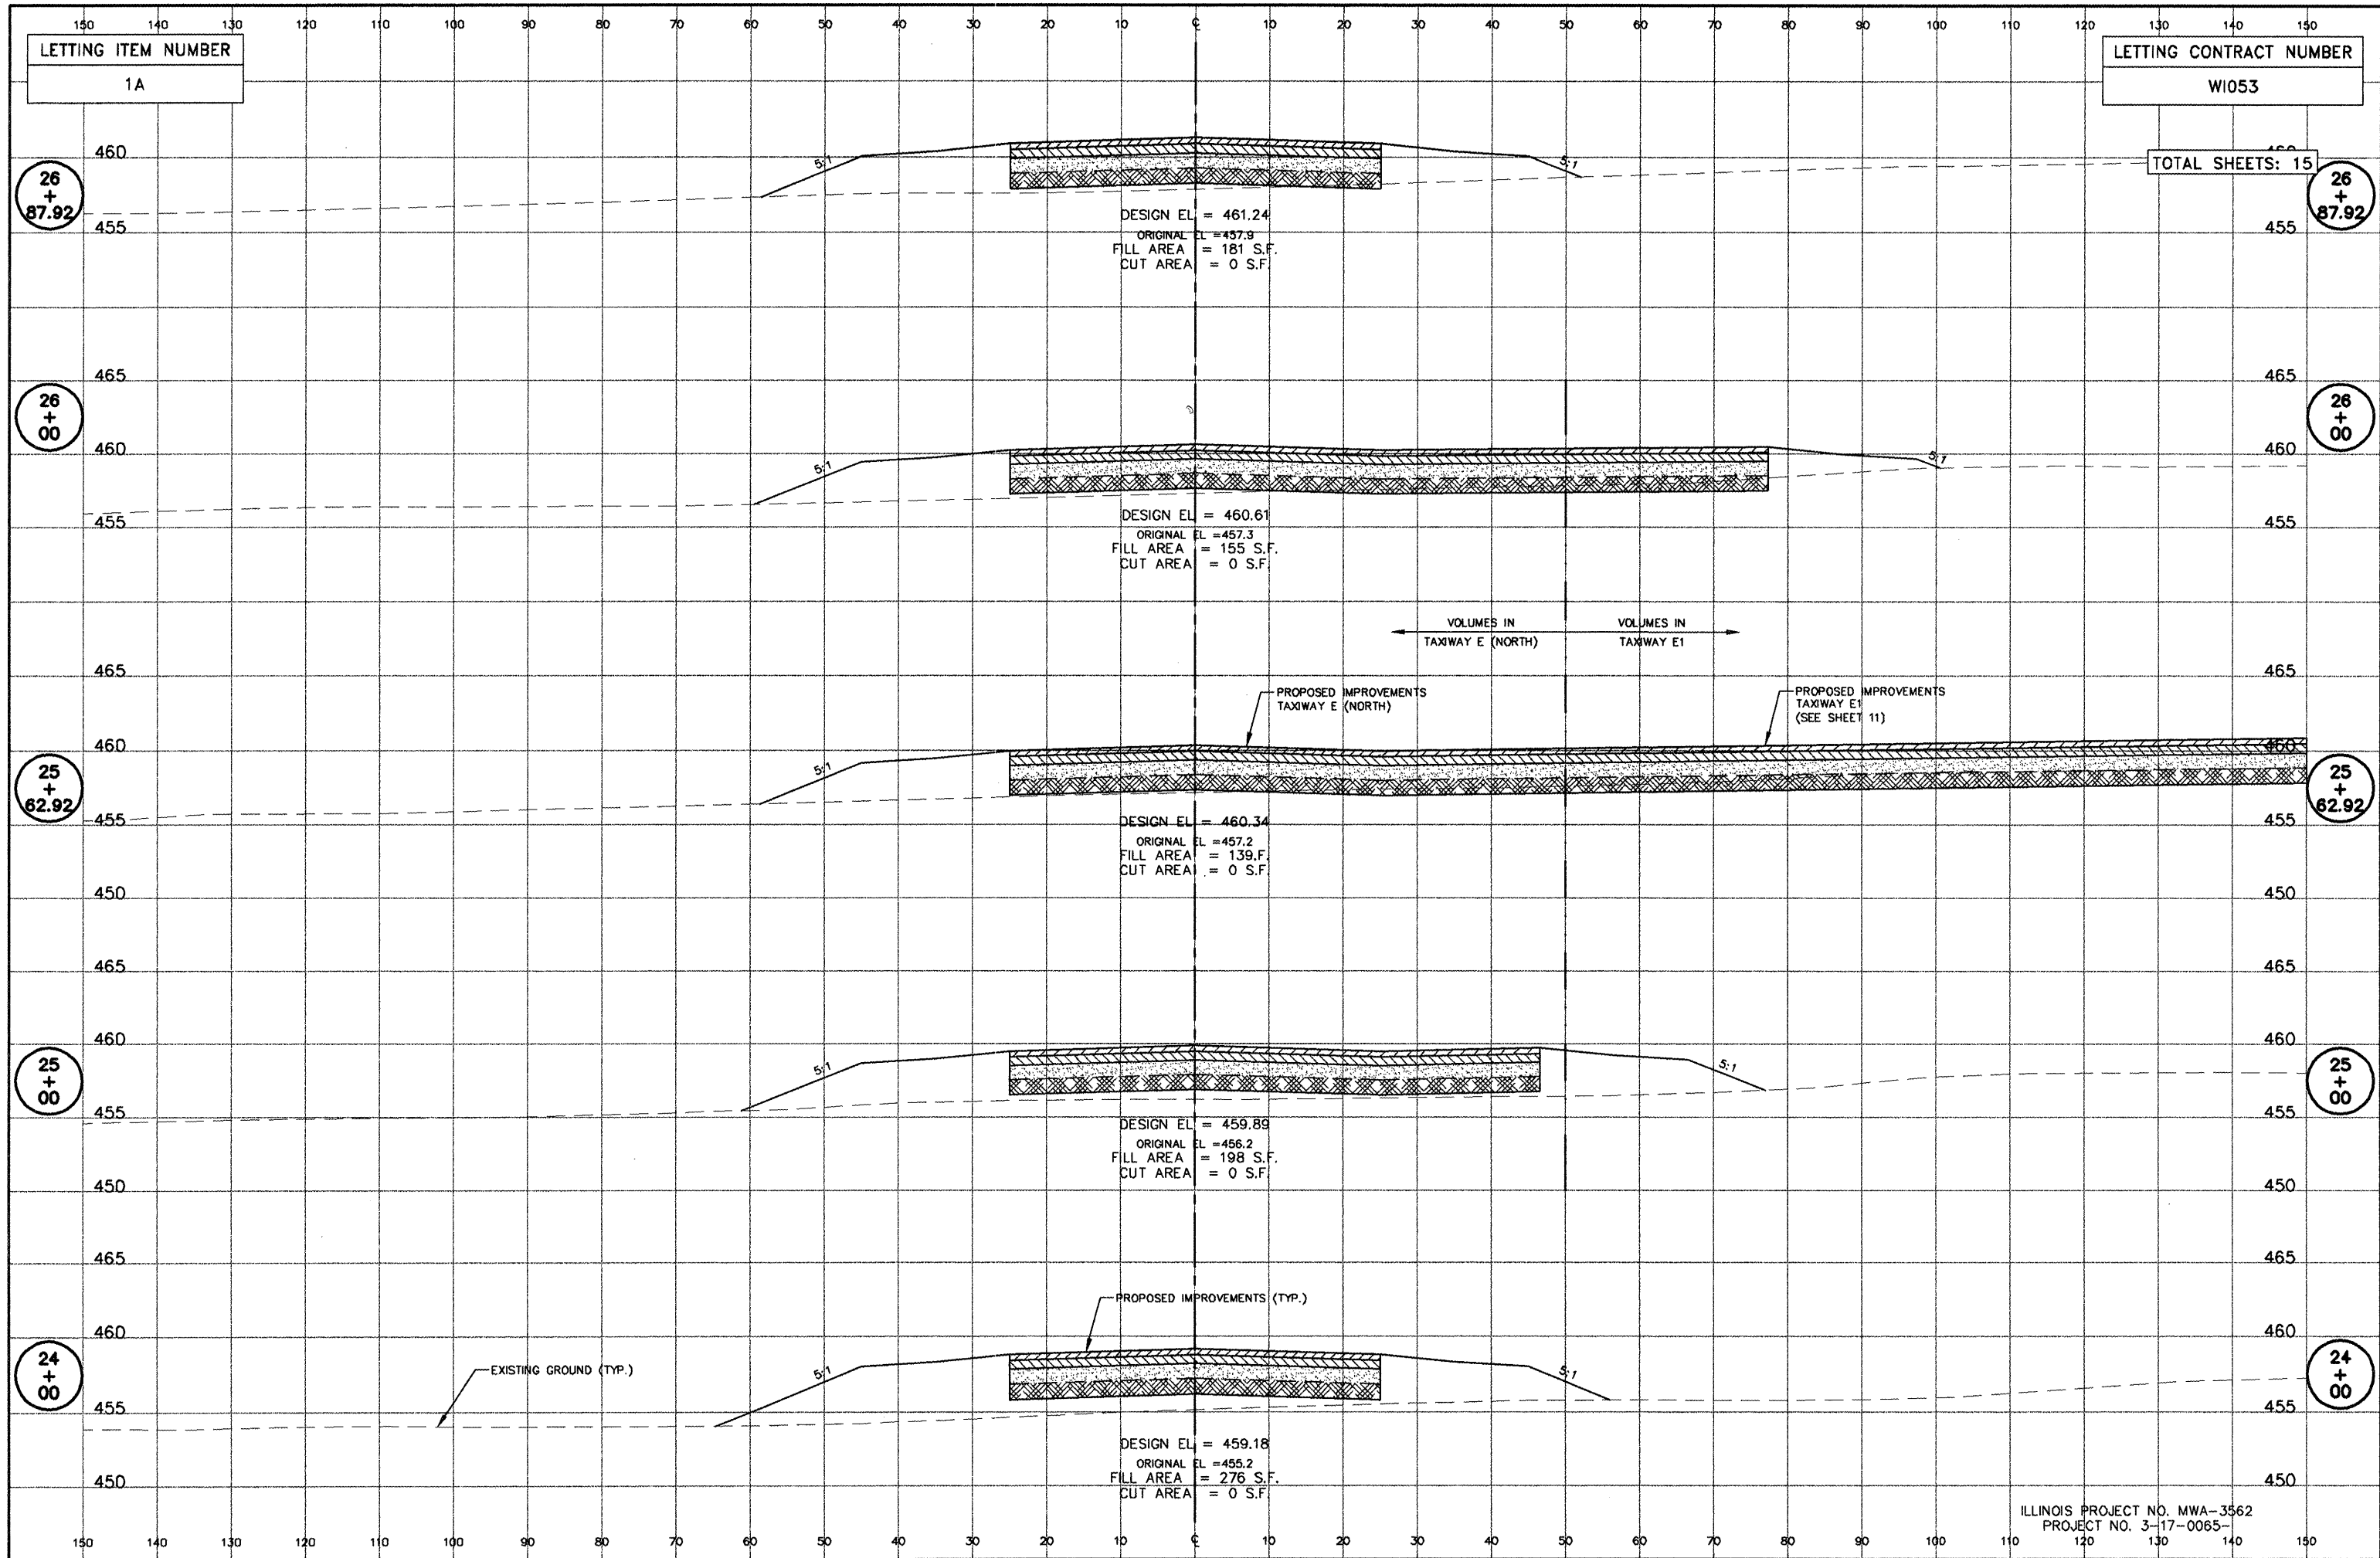

CONSTRUCTION OF TAXIWAY E & E1 PHASE I - CROSS SECTIONS OF TAXIWAY E - STATION 24+00 TO 26+87.92

ILLINOIS PROJECT NO. MWA-3562  
PROJECT NO. 3-17-0065-

JOB NO. 07141  
SH 10 OF 15