


P:\Airport\07141 West Taxiway Ph I\PLANS\11 X-Sec rc001003.dwg, 4/14/2008 8:59:21 AM, 1:2

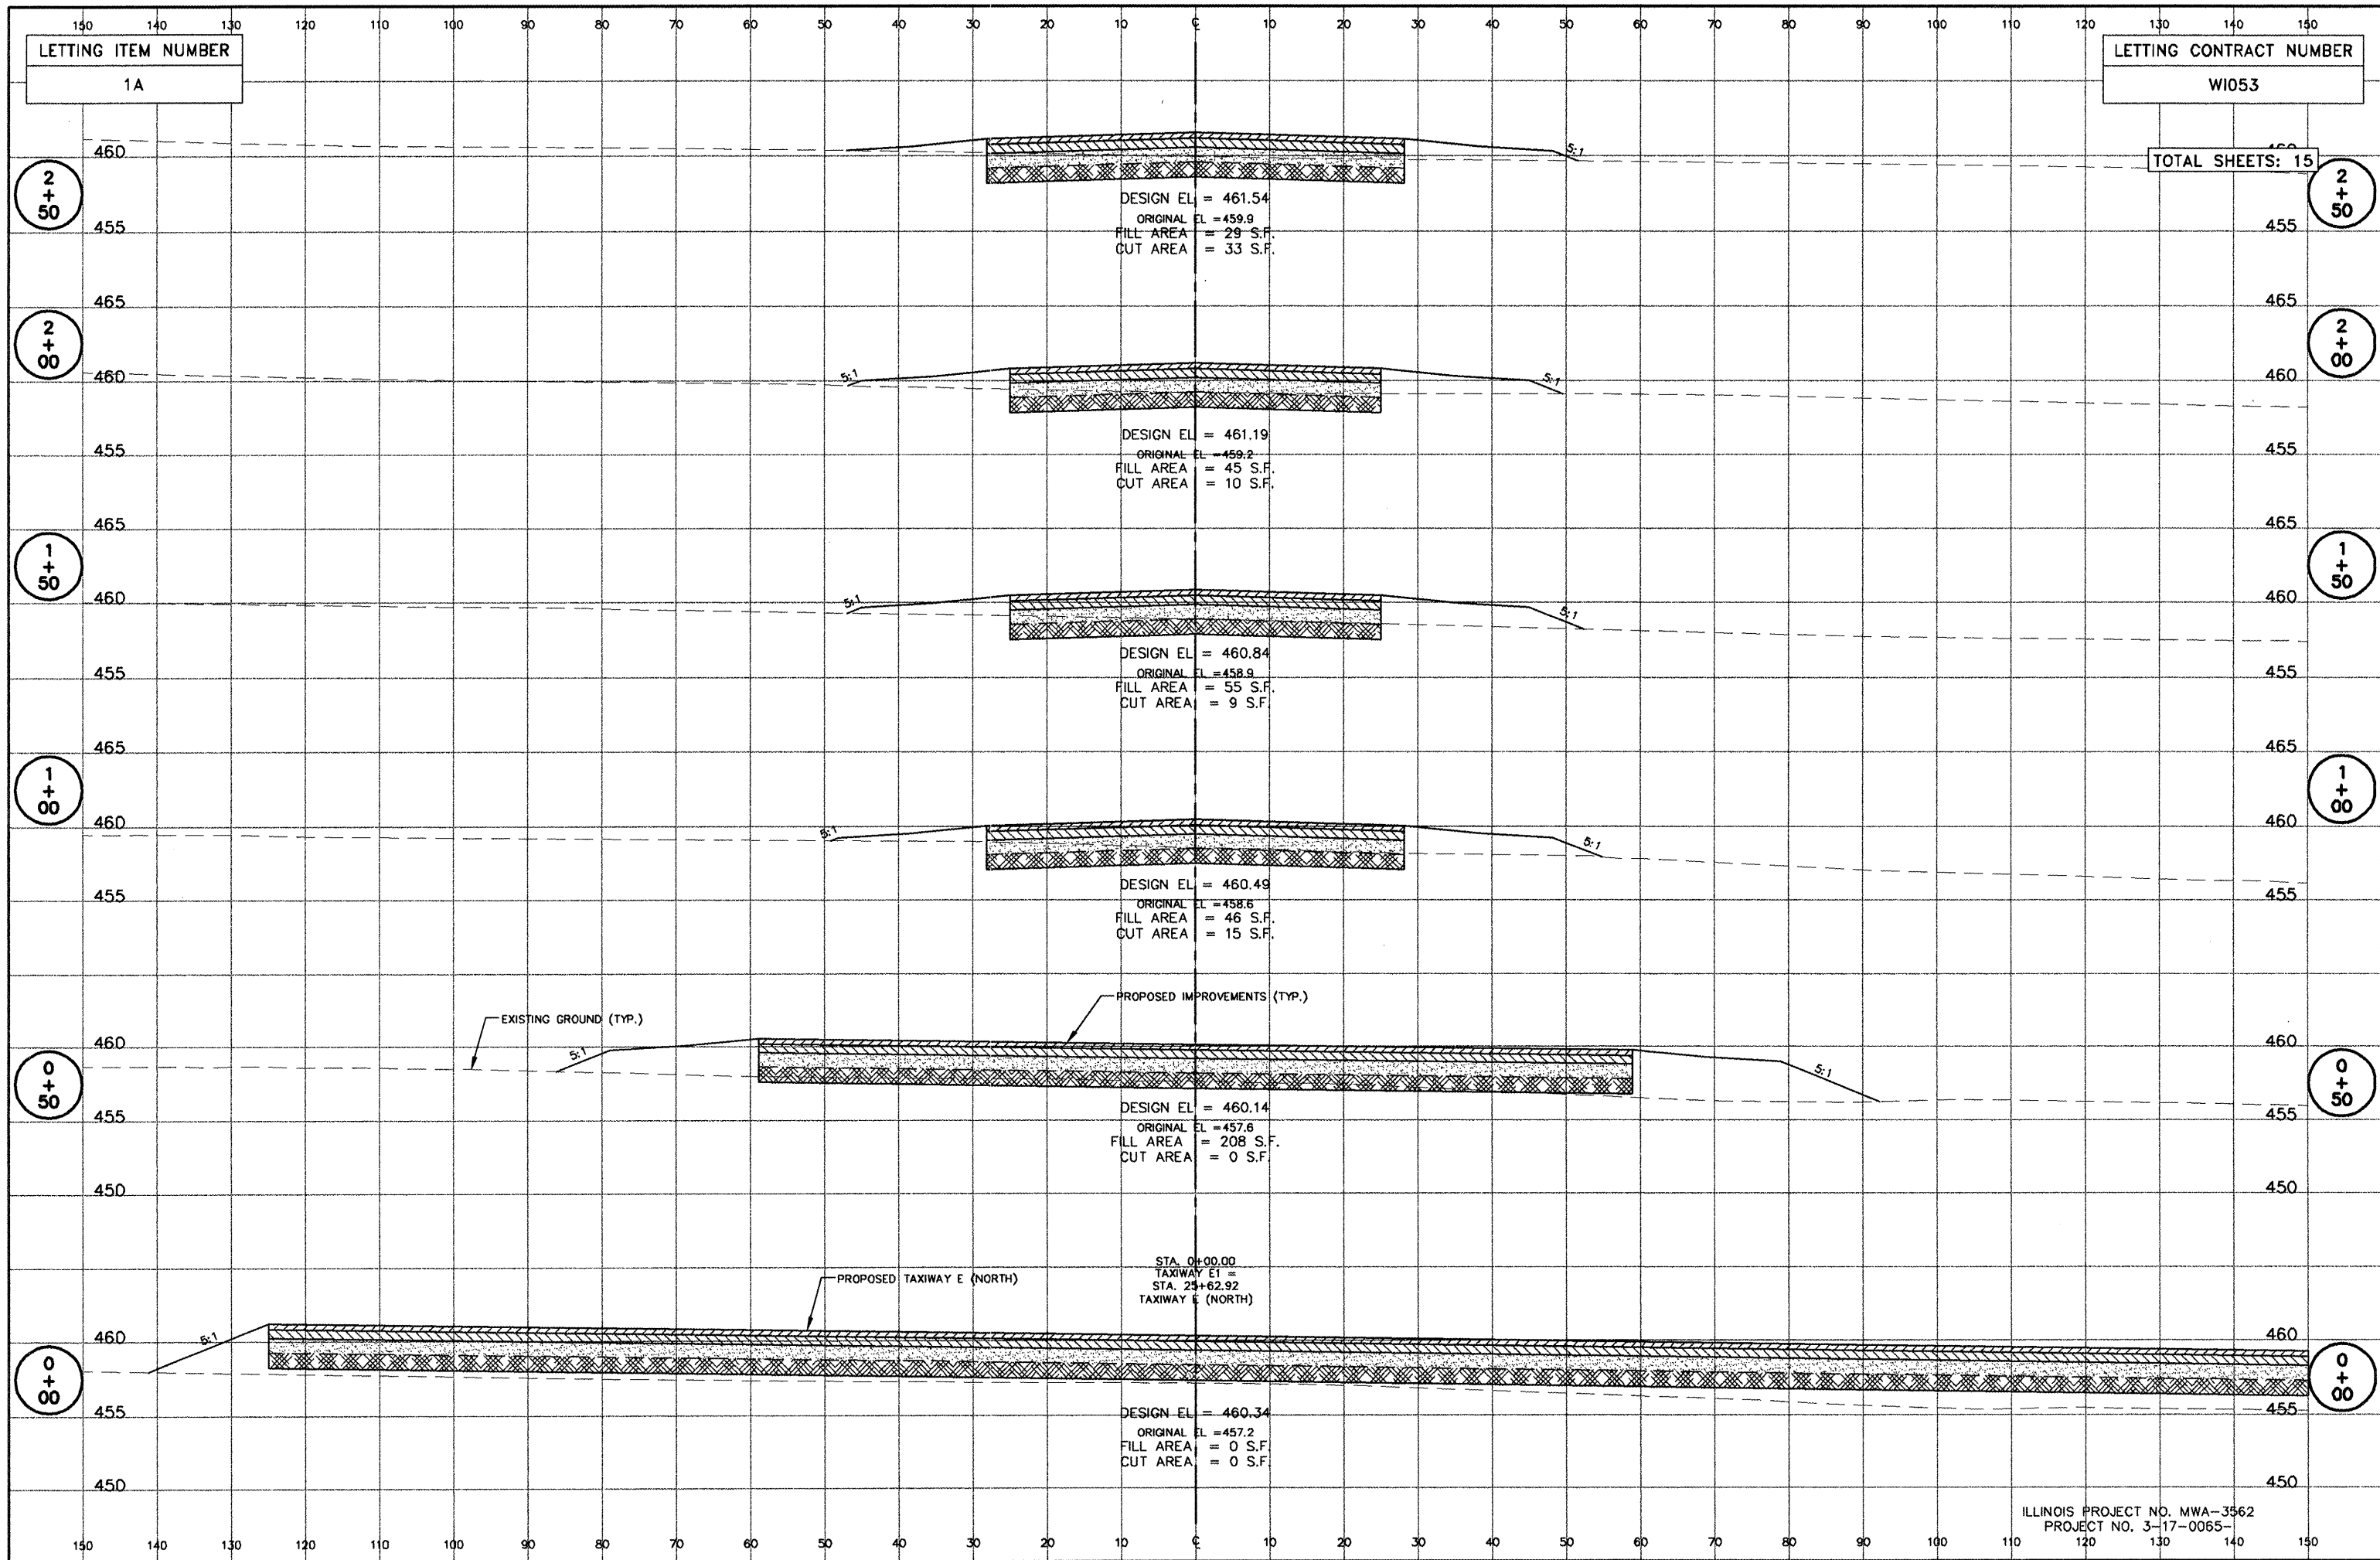

CONSTRUCTION OF TAXIWAY E & E1 PHASE I - CROSS SECTIONS OF TAXIWAY E1 - STATION 0+00 TO 2+50