


P:\Airport\07141 West Taxiway Ph I\PLANS\12 X-Sec rc002003.dwg, 4/14/2008 9:03:45 AM, 1:2

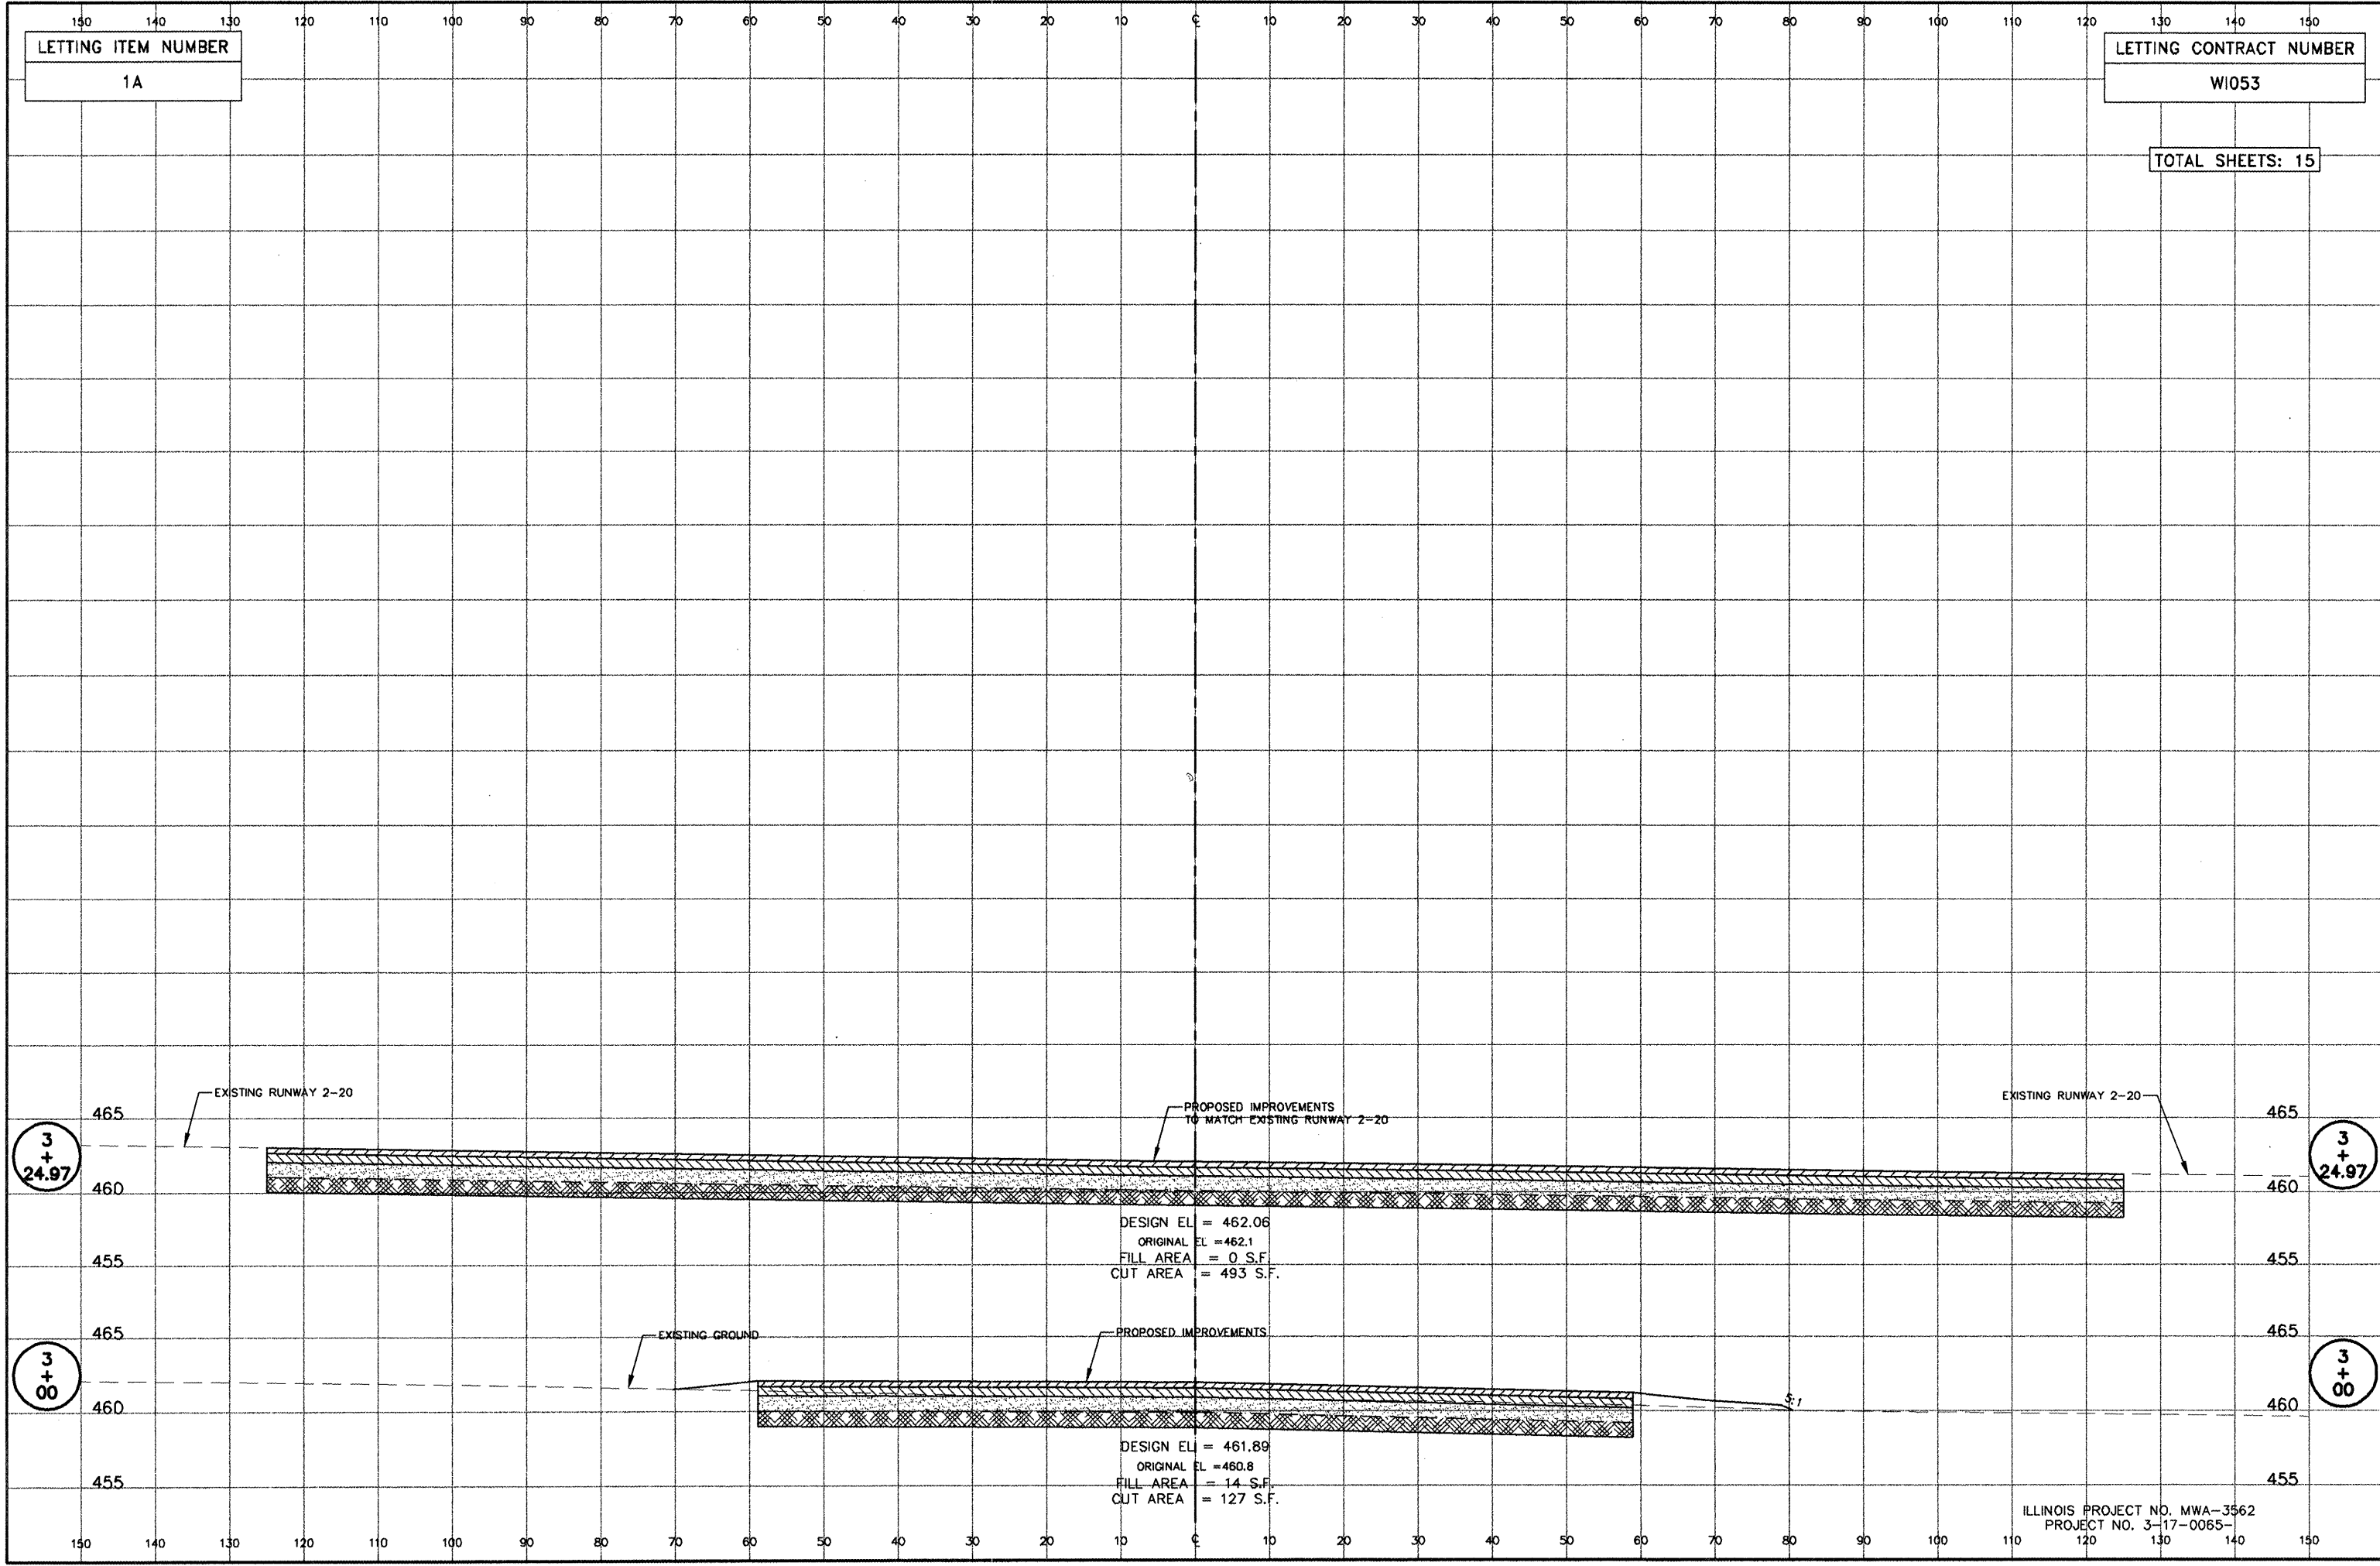

LETTING ITEM NUMBER  
1A

LETTING CONTRACT NUMBER  
W1053

TOTAL SHEETS: 15

CONSTRUCTION OF TAXIWAY E & E1 PHASE I - CROSS SECTIONS OF TAXIWAY E1 - STATION 3+00 TO 3+24.97

JOB NO. 07141  
SH 12 OF 15