


FAI RTE. 59	SECTION *	COUNTY WILL	TOTAL SHEETS 608	SHEET NO. 426D
STA. 8000+00		TO STA. 8015+00		
FED. ROAD DIST. NO. 1		ILLINOIS		FED. AID PROJECT
* 26HB-1BR AND 114R-1				

PLAN	SURVEYED	BY	DATE
NOTE BOOK	ALIGNED		
NO.	CHECKED		
	FILE NAME		

PROFILE	SURVEYED	BY	DATE
NOTE BOOK	GRADES		
NO.	NOTED		
	STRUCTURE NOTATIONS		

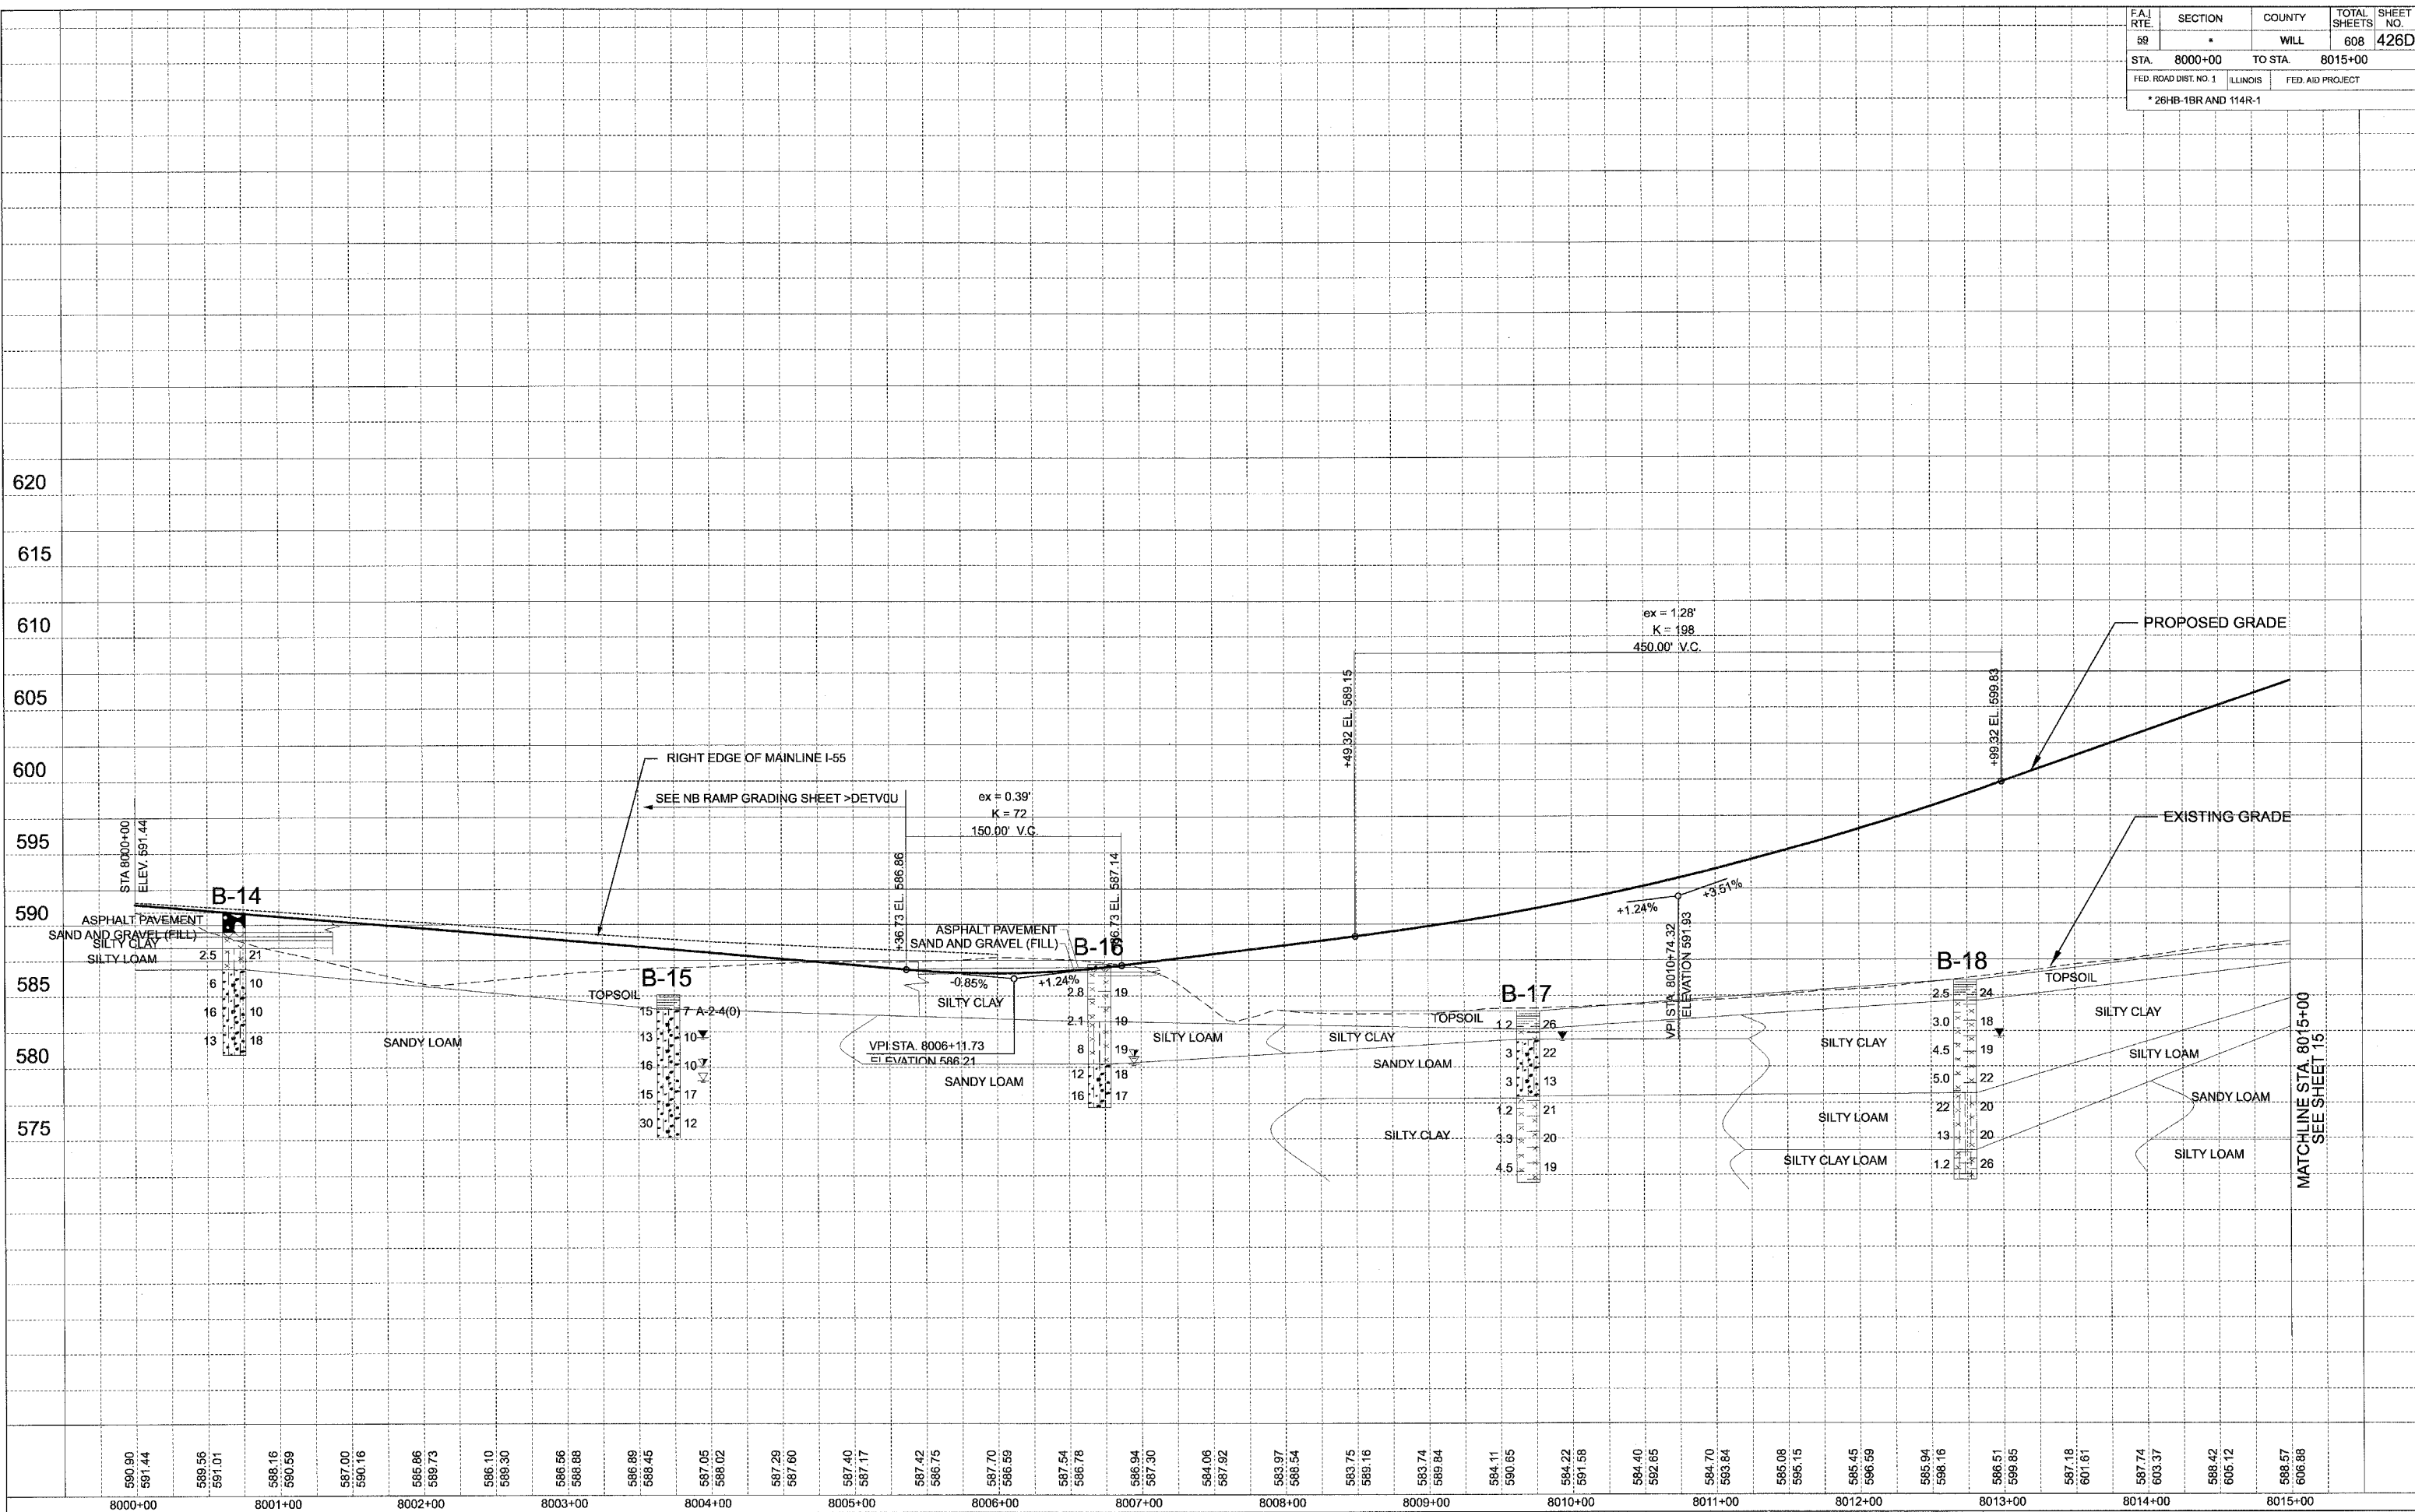

VERT. 1" = 5'
 SCALE: HORIZ. 1" = 50'
 NORTHBOUND EXIT RAMP ROADWAY PROFILE
 STA 8000+00 TO 8015+00

MATCHLINE STA. 8015+00
SEE SHEET 15