


REVISIONS	DATE
NAME	

BY	DATE
SURVEYED	
PLOTTED	
TEMPLATE	
NO. BOOK	
AREAS CHECKED	

DATE	
ORIGINAL SURVEY	
PLOTTED	
TEMPLATE	
NO. BOOK	
AREAS CHECKED	

DATE	
ORIGINAL SURVEY	
PLOTTED	
TEMPLATE	
NO. BOOK	
AREAS CHECKED	

F.A.I. RTE.	SECTION	COUNTY	TOTAL SHEETS	SHEET NO.
55	*	WILL	608	537
STA.	TO STA.			
FED. ROAD DIST. NO. 1 ILLINOIS FED. AID PROJECT				
* (26HB-18114) R-2				

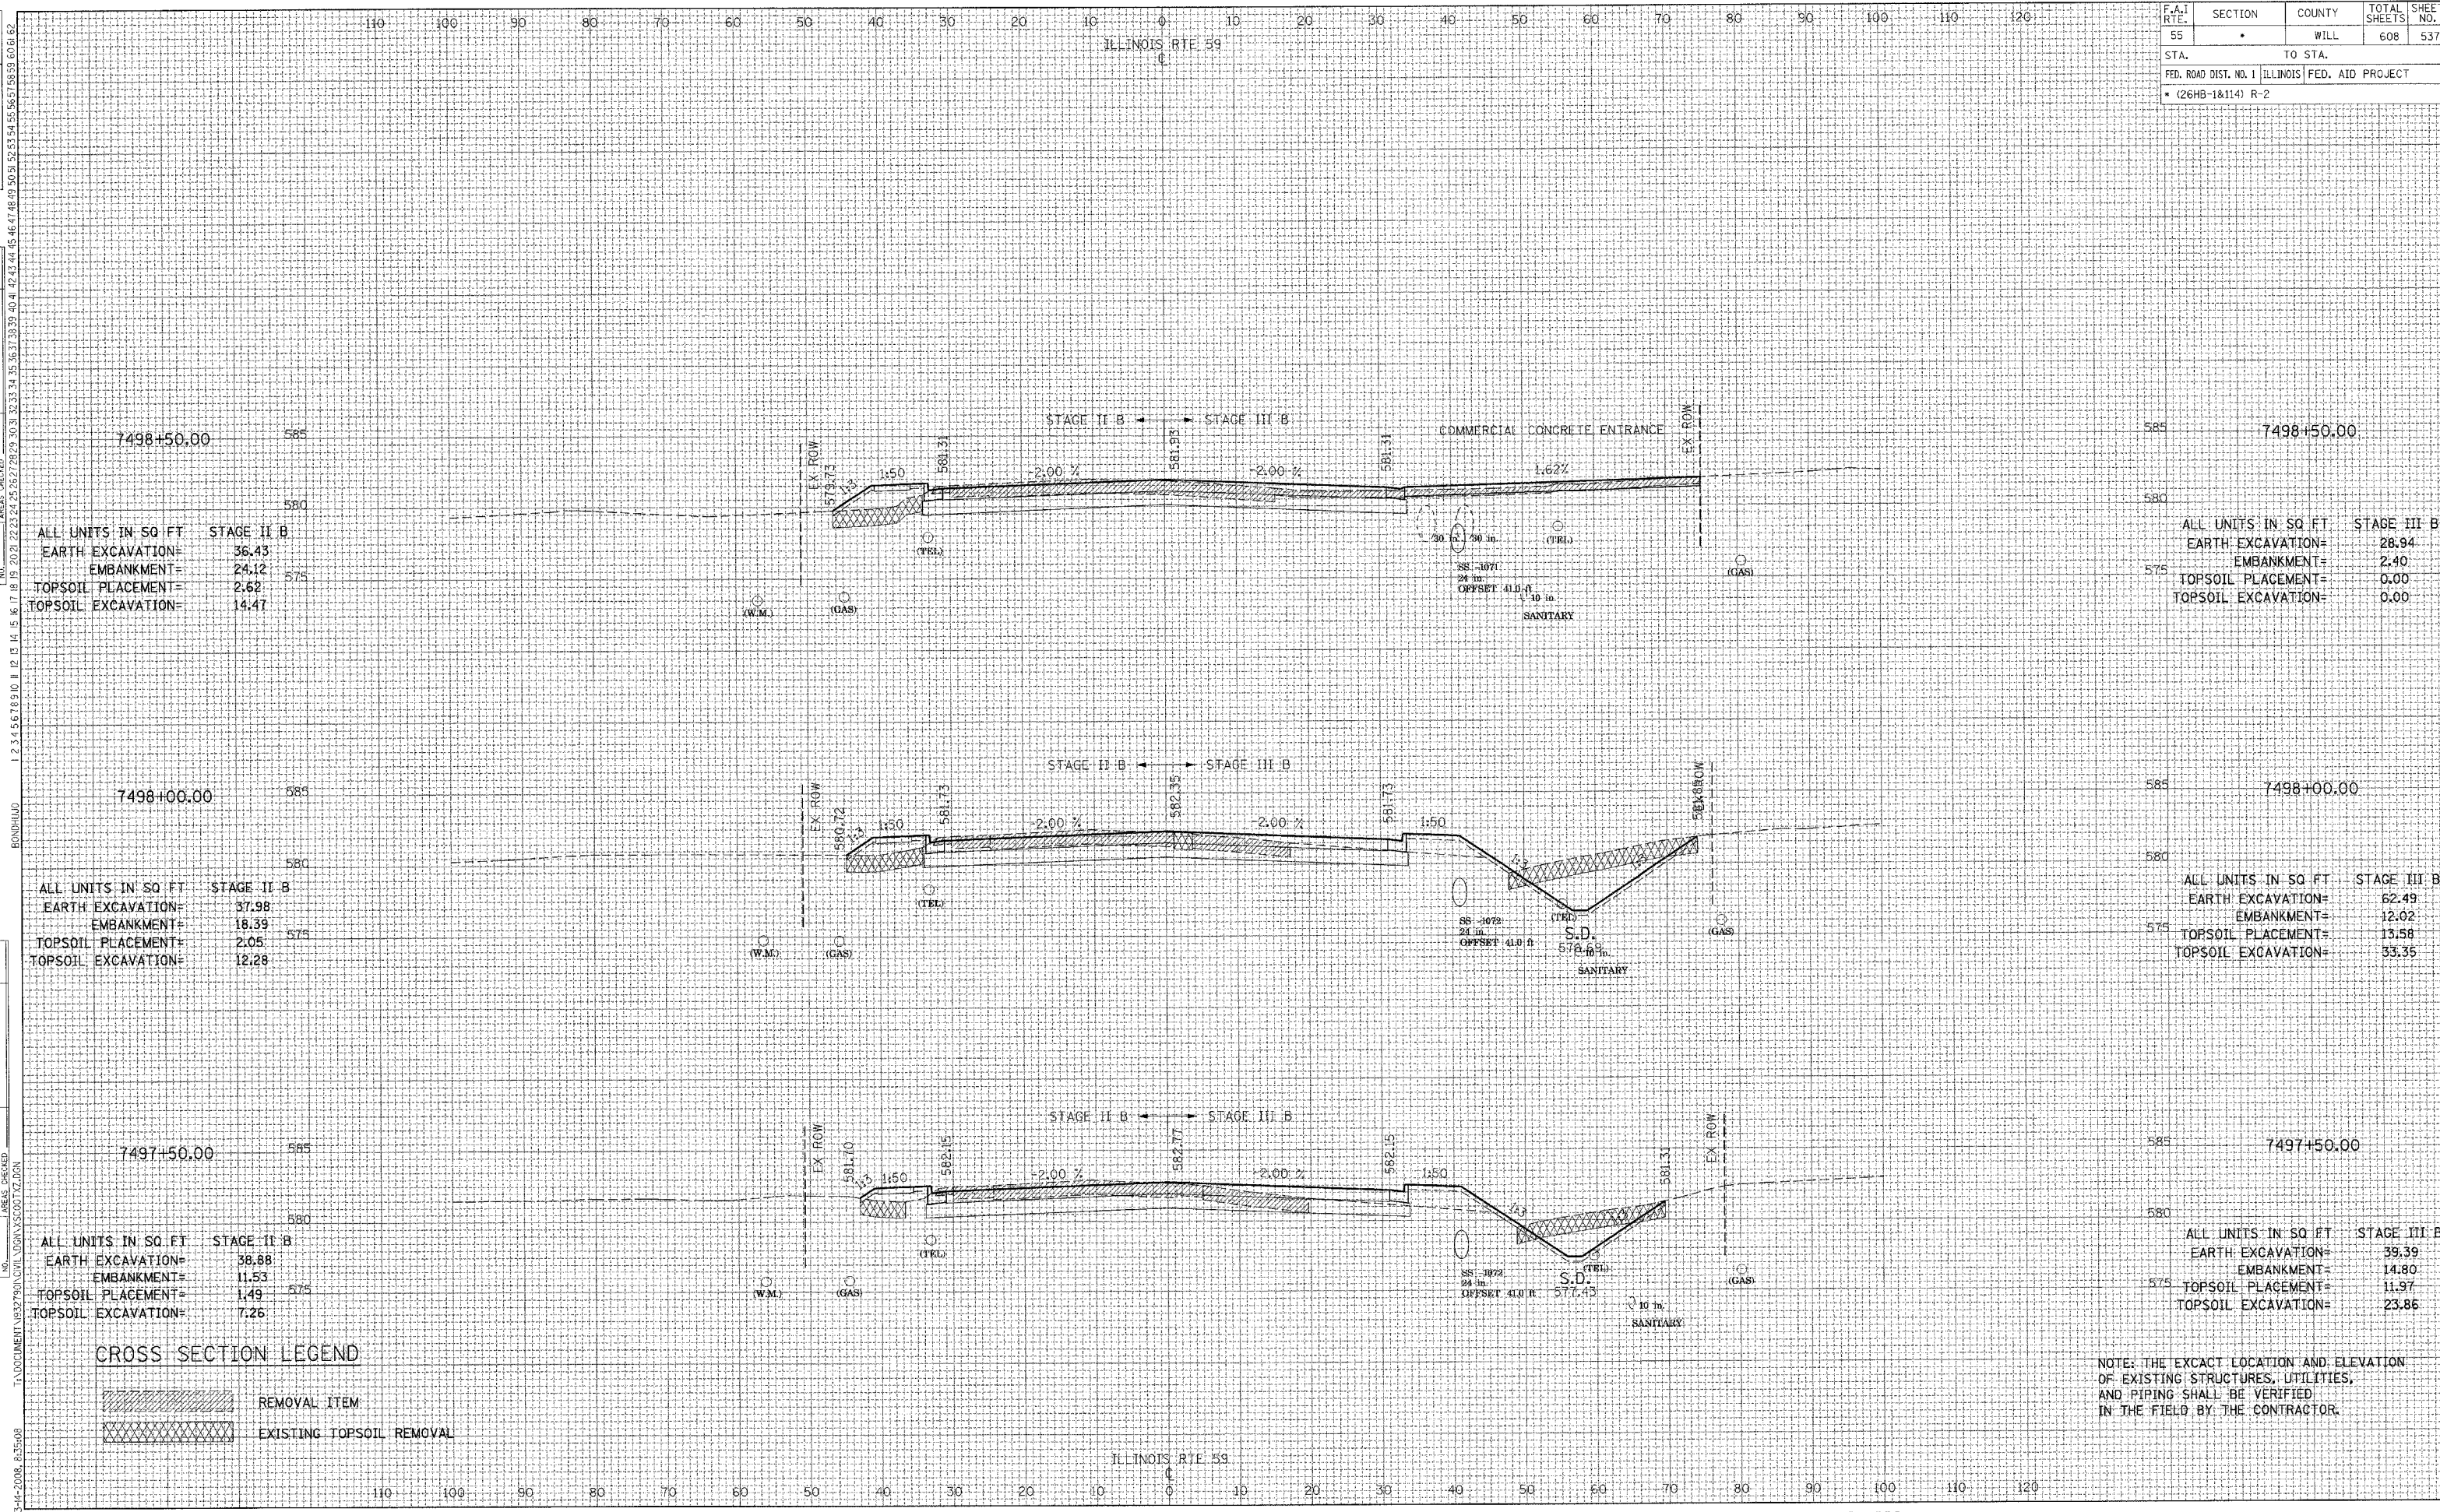

7498+50.00

ALL UNITS IN SQ. FT. STAGE II B	
EARTH EXCAVATION=	36.43
EMBANKMENT=	24.12
TOPSOIL PLACEMENT=	2.62
TOPSOIL EXCAVATION=	14.47

7498+50.00

ALL UNITS IN SQ. FT. STAGE III B	
EARTH EXCAVATION=	28.94
EMBANKMENT=	2.40
TOPSOIL PLACEMENT=	0.00
TOPSOIL EXCAVATION=	0.00

7498+00.00

ALL UNITS IN SQ. FT. STAGE II B	
EARTH EXCAVATION=	37.98
EMBANKMENT=	18.39
TOPSOIL PLACEMENT=	2.05
TOPSOIL EXCAVATION=	12.28

7498+00.00

ALL UNITS IN SQ. FT. STAGE III B	
EARTH EXCAVATION=	62.49
EMBANKMENT=	12.02
TOPSOIL PLACEMENT=	13.58
TOPSOIL EXCAVATION=	33.35

7497+50.00

ALL UNITS IN SQ. FT. STAGE II B	
EARTH EXCAVATION=	38.88
EMBANKMENT=	11.53
TOPSOIL PLACEMENT=	1.49
TOPSOIL EXCAVATION=	7.26

7497+50.00

ALL UNITS IN SQ. FT. STAGE III B	
EARTH EXCAVATION=	39.39
EMBANKMENT=	14.80
TOPSOIL PLACEMENT=	11.97
TOPSOIL EXCAVATION=	23.86

CROSS SECTION LEGEND

	REMOVAL ITEM
	EXISTING TOPSOIL REMOVAL

NOTE: THE EXACT LOCATION AND ELEVATION OF EXISTING STRUCTURES, UTILITIES, AND PIPING SHALL BE VERIFIED IN THE FIELD BY THE CONTRACTOR.