


DATE	
NAME	

BY		DATE	
REVISED		DATE	
PLOTTED		DATE	
TEMP. DATE		DATE	
NOTE BOOK		NO.	

DATE	
NAME	

BY		DATE	
REVISED		DATE	
PLOTTED		DATE	
TEMP. DATE		DATE	
NOTE BOOK		NO.	

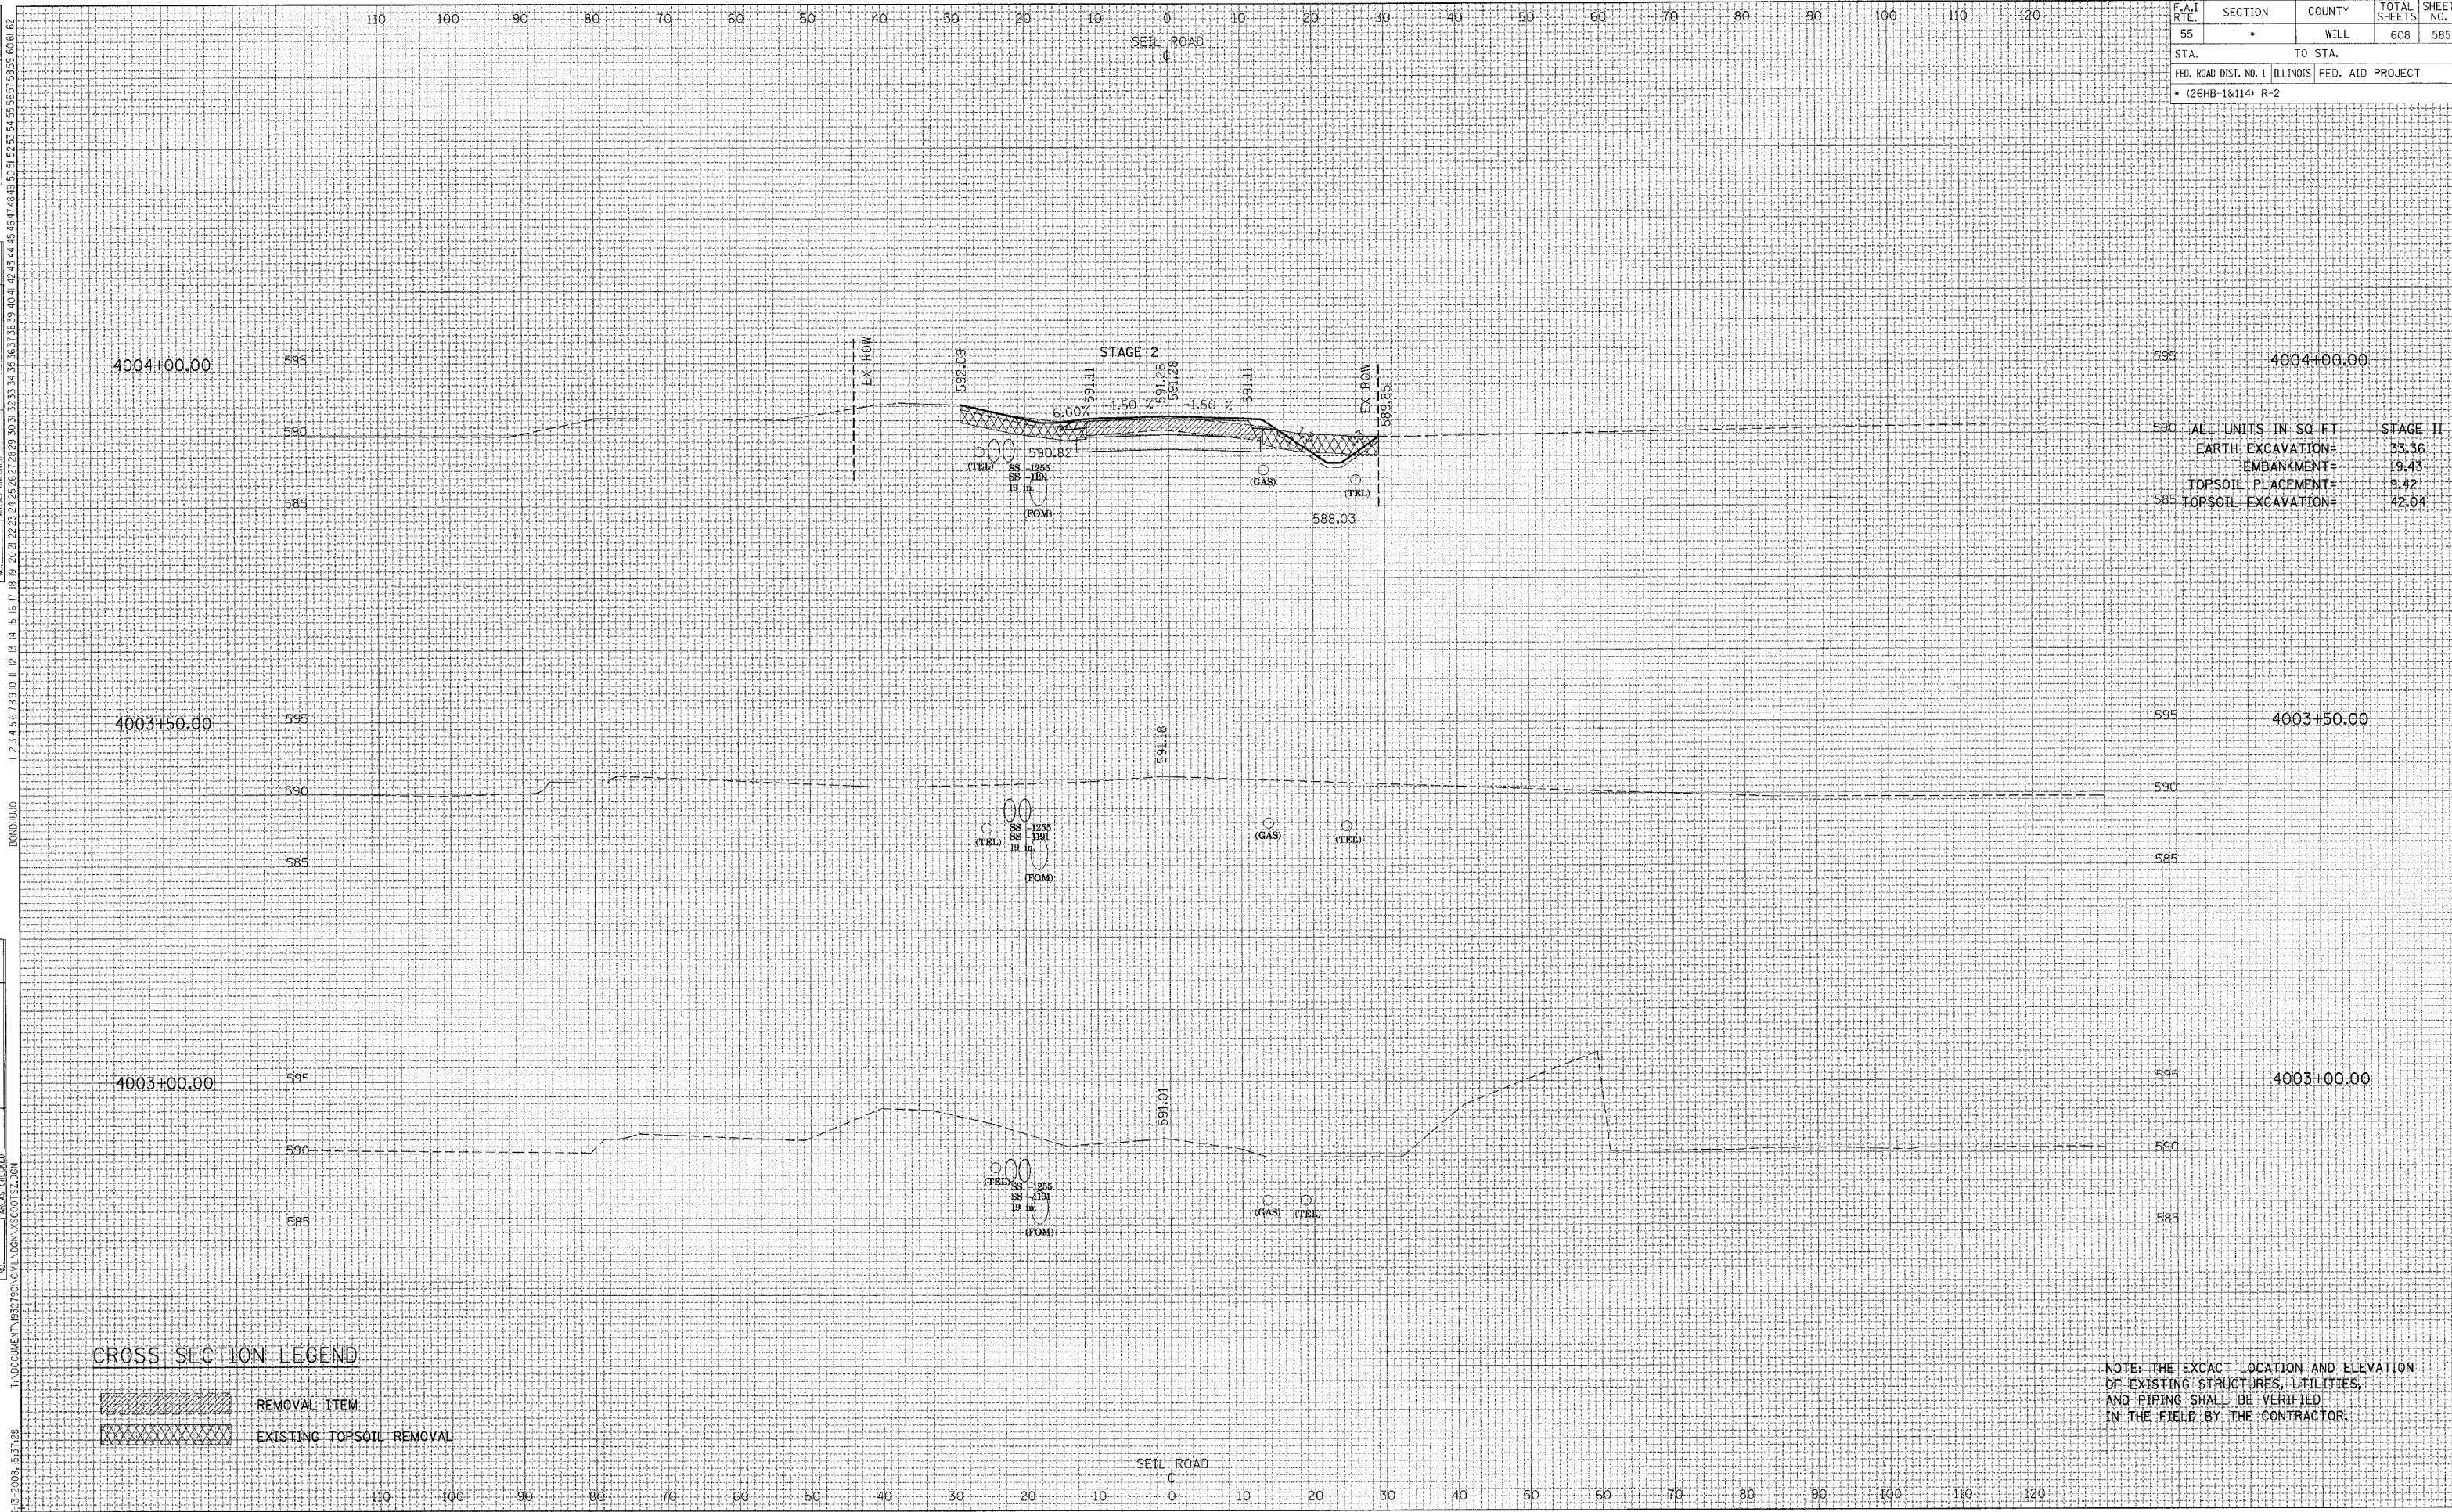

F.A.I. RTE.	SECTION	COUNTY	TOTAL SHEETS	SHEET NO.
55	*	WILL	608	585
STA.		TO STA.		
FED. ROAD DIST. NO. 1 ILLINOIS FED. AID PROJECT				
* (26HB-1&114) R-2				

ALL UNITS IN SQ. FT.	STAGE II
EARTH EXCAVATION=	33.36
EMBANKMENT=	19.43
TOPSOIL PLACEMENT=	9.42
TOPSOIL EXCAVATION=	42.04

CROSS SECTION LEGEND

- REMOVAL ITEM
- EXISTING TOPSOIL REMOVAL

NOTE: THE EXACT LOCATION AND ELEVATION OF EXISTING STRUCTURES, UTILITIES, AND PIPING SHALL BE VERIFIED IN THE FIELD BY THE CONTRACTOR.