


| REV. NO. | DATE | BY |
|----------|------|----|
|          |      |    |
|          |      |    |
|          |      |    |

| NO. | DATE | BY |
|-----|------|----|
|     |      |    |
|     |      |    |
|     |      |    |
|     |      |    |

| NO. | DATE | BY |
|-----|------|----|
|     |      |    |
|     |      |    |
|     |      |    |
|     |      |    |

| F.A.I. RTE.                                     | SECTION | COUNTY  | TOTAL SHEETS | SHEET NO. |
|---|---------|---------|--------------|-----------|
| 55  | *       | WILL    | 608          | 608       |
| STA.  |         | TO STA. |              |           |
| FED. ROAD DIST. NO. 1 ILLINOIS FED. AID PROJECT |         |         |              |           |
| • (26, 26HB-1&114) R-2                          |         |         |              |           |

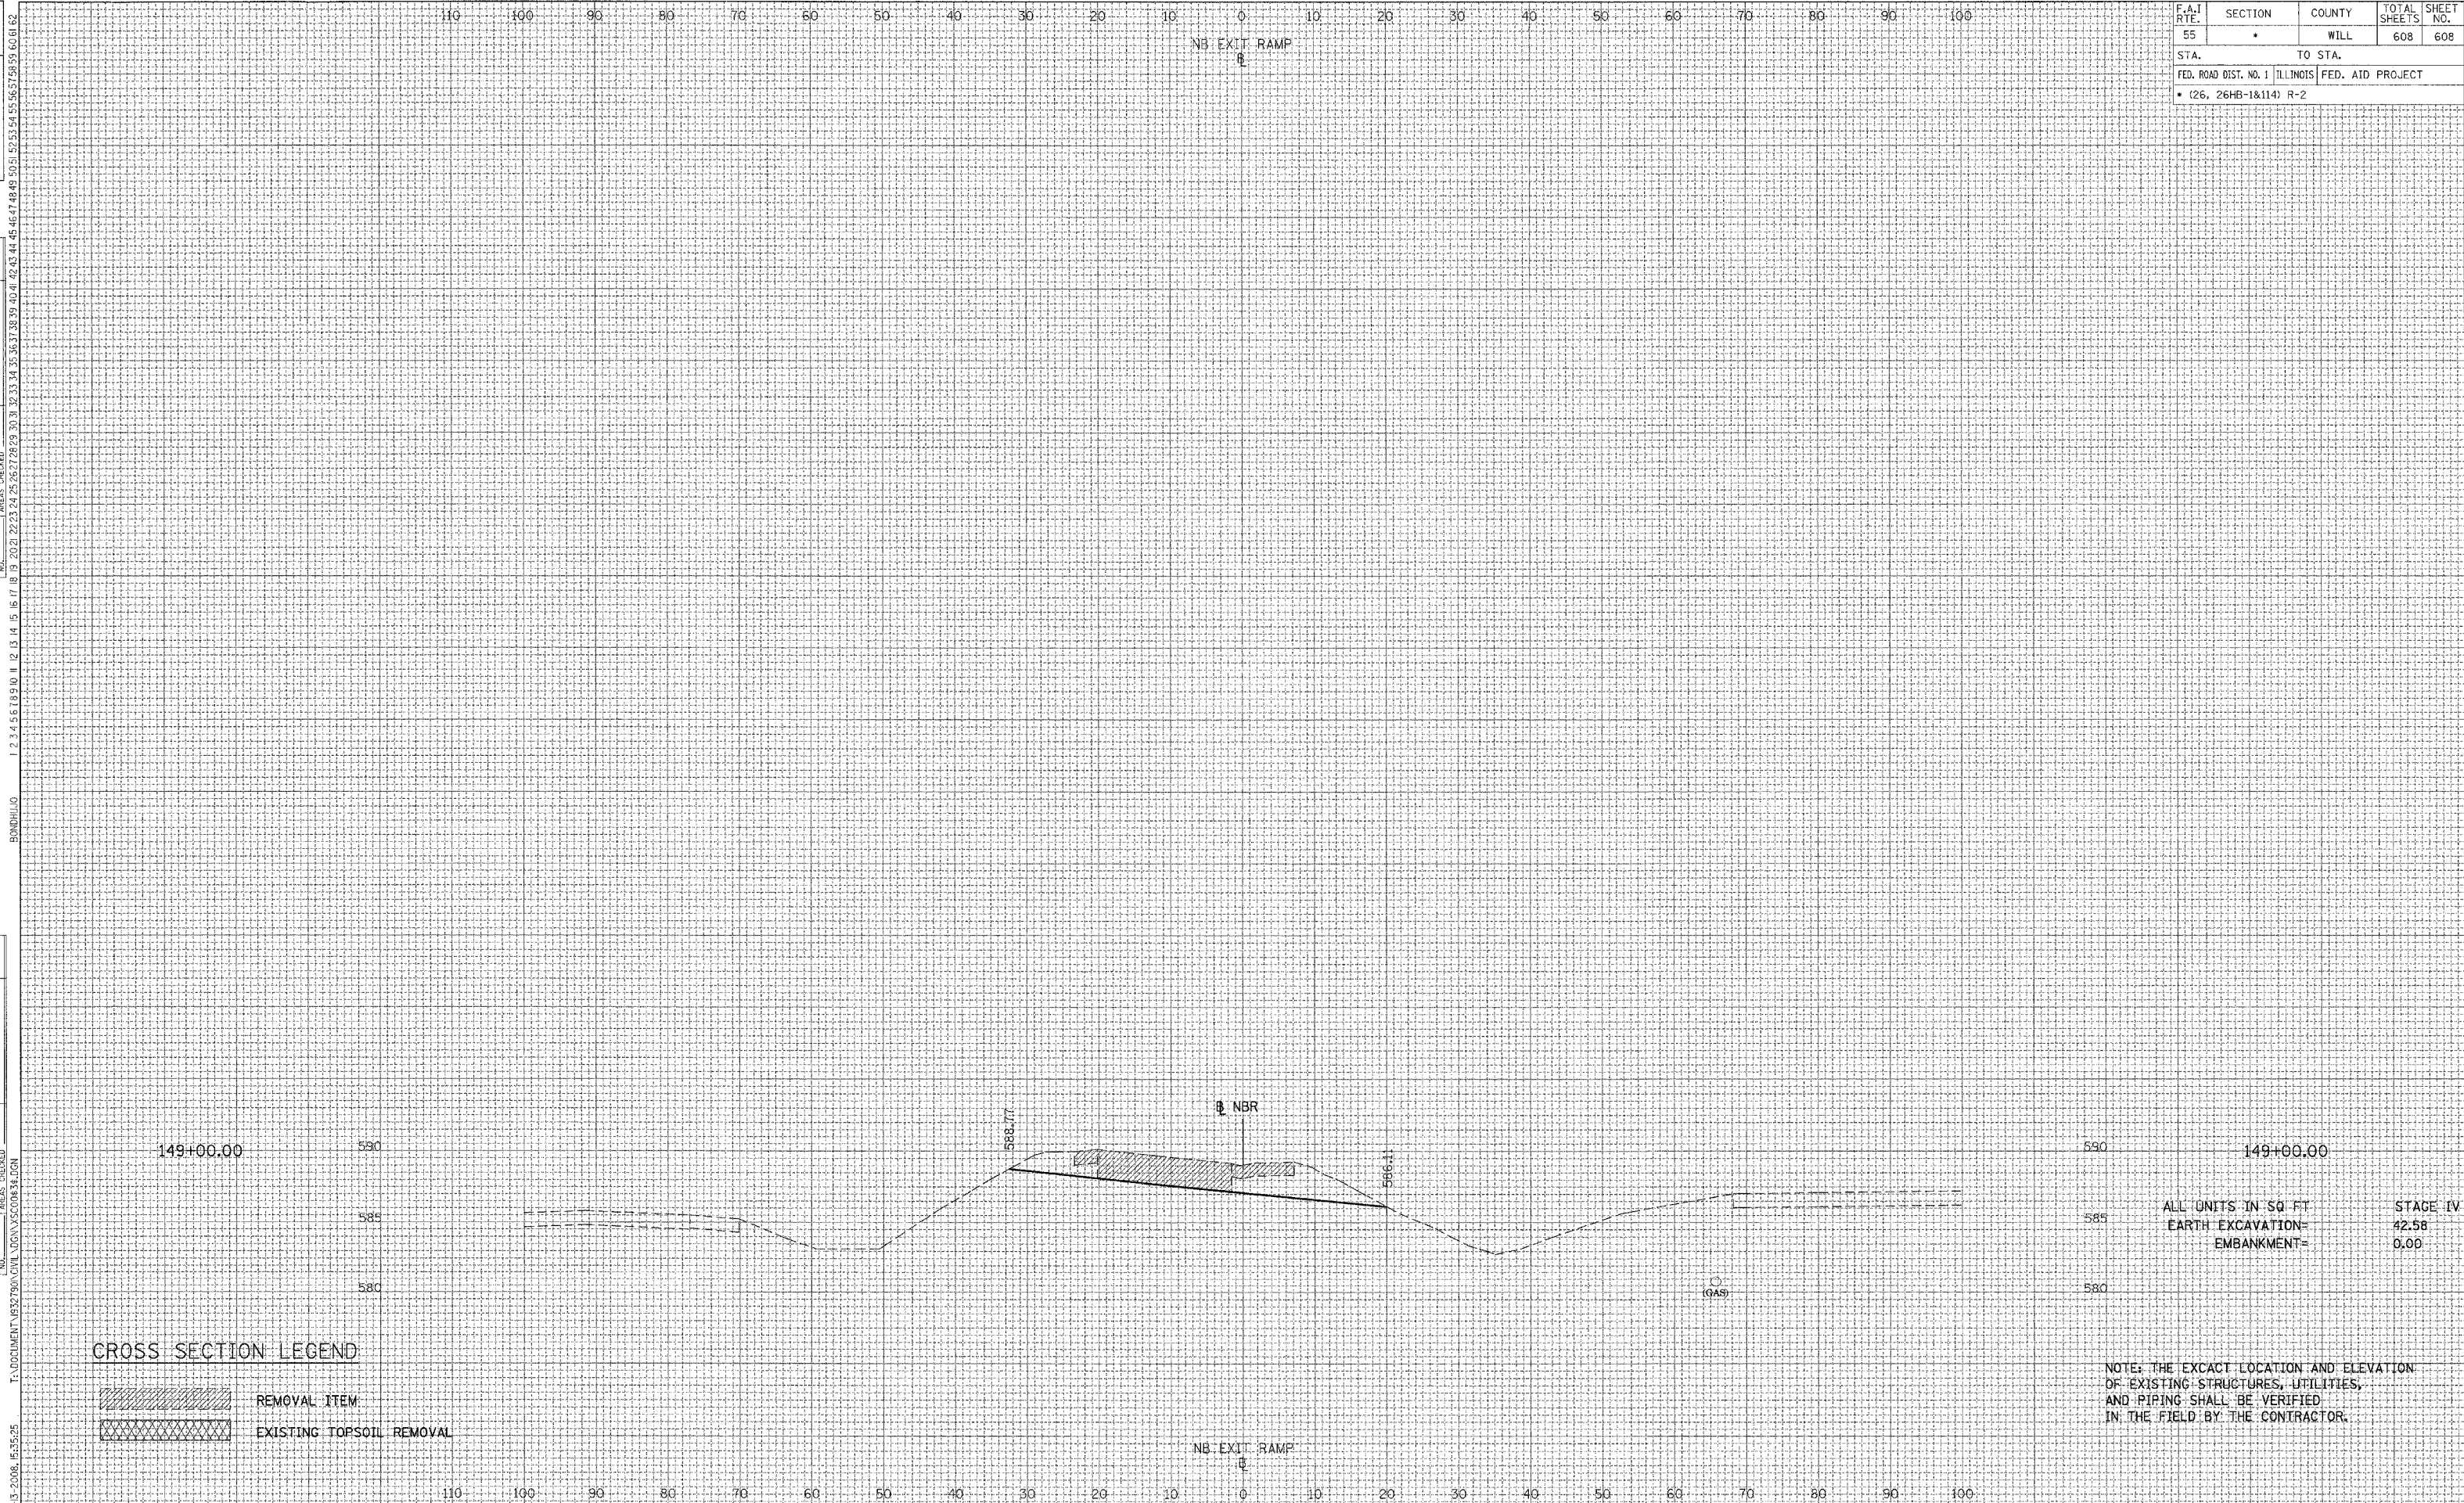

**CROSS SECTION LEGEND**

|  |                          |
|--|--------------------------|
|  | REMOVAL ITEM             |
|  | EXISTING TOPSOIL REMOVAL |

ALL UNITS IN SQ. FT.  
EARTH EXCAVATION= 42.58  
EMBANKMENT= 0.00

NOTE: THE EXACT LOCATION AND ELEVATION OF EXISTING STRUCTURES, UTILITIES, AND PIPING SHALL BE VERIFIED IN THE FIELD BY THE CONTRACTOR.