

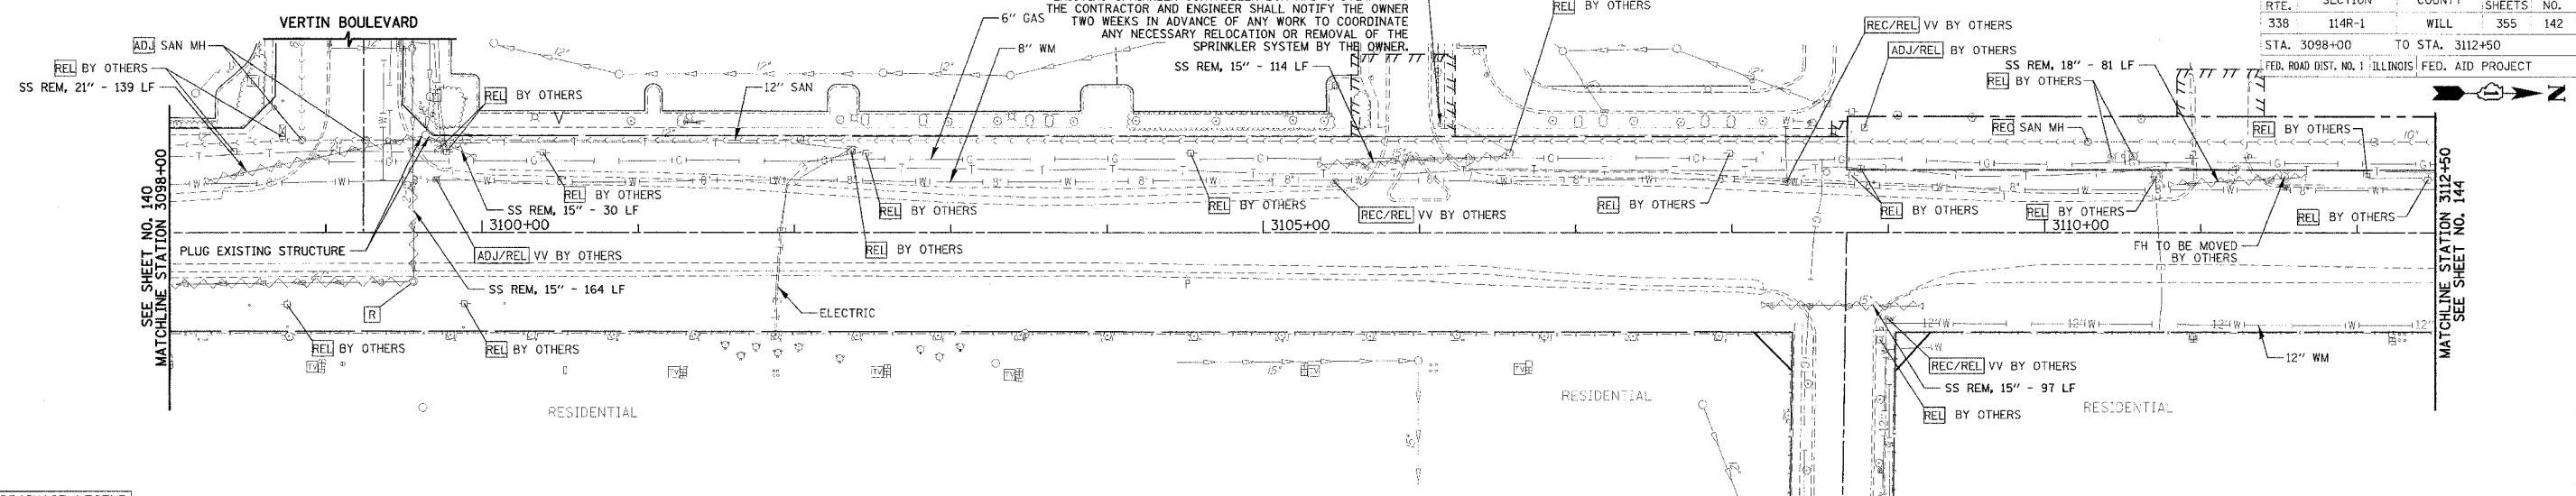


F.A.P. SECTION	338	114R-1	WILL	355	142
RTE.					
STA.	3098+00		TO STA. 3112+50		
FED. ROAD DIST. NO. 1 ILLINOIS FED. AID PROJECT					

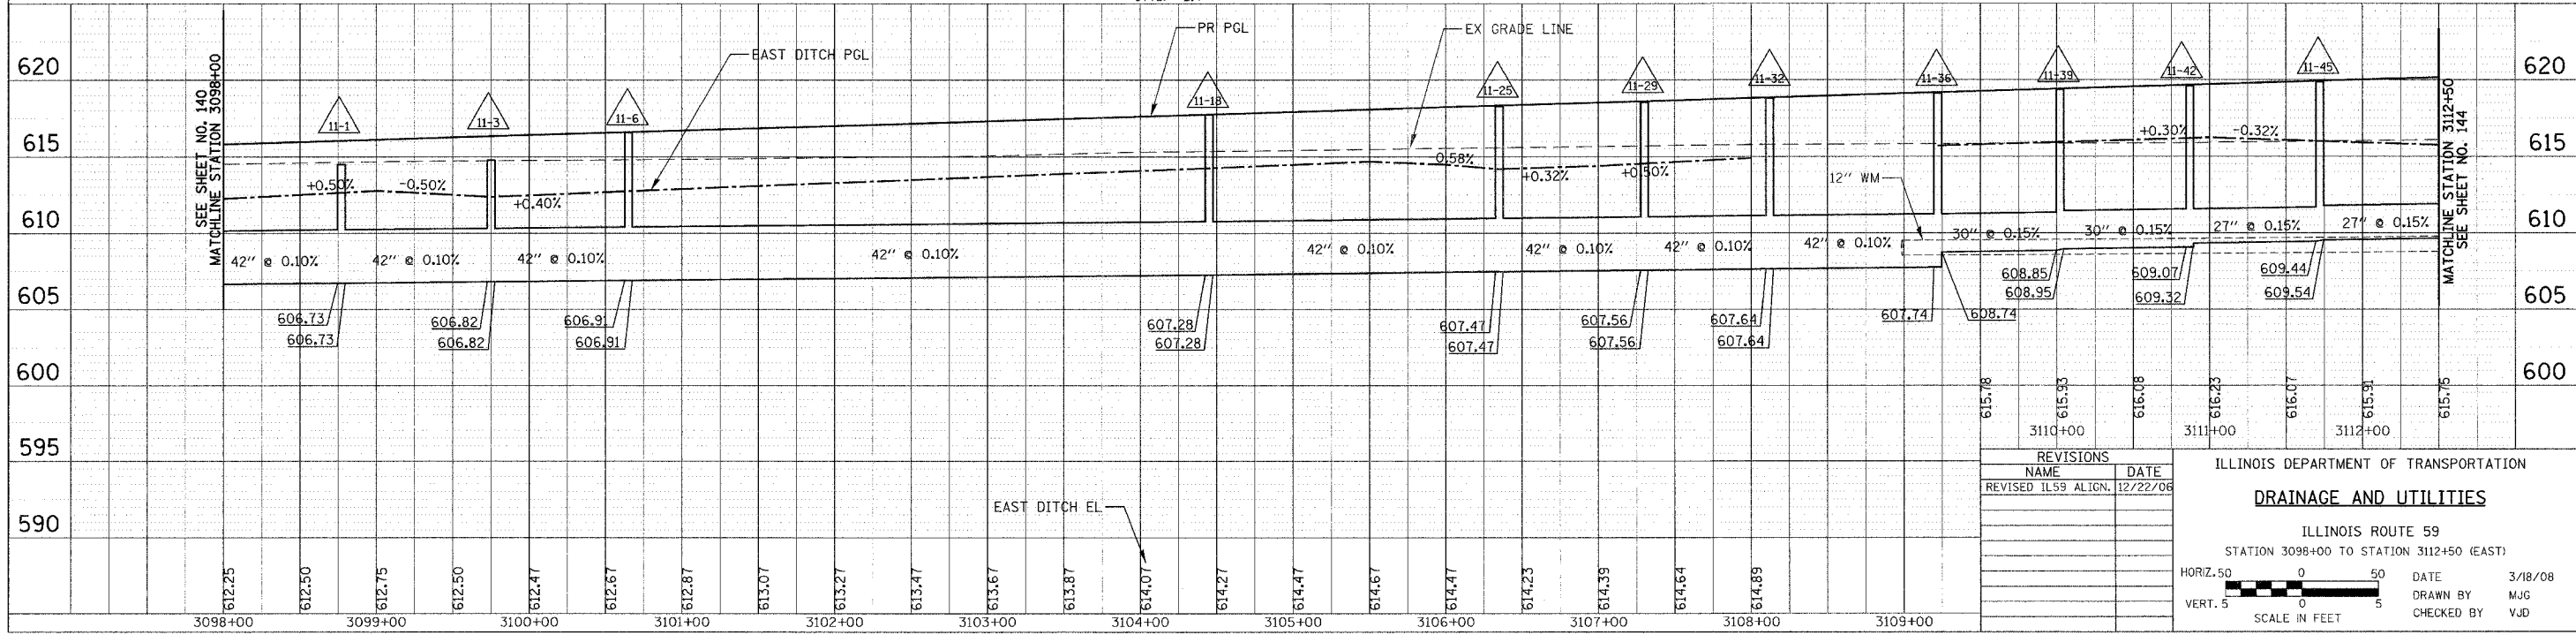

FOR DRAINAGE LEGEND  
SEE SHEET NO. 132

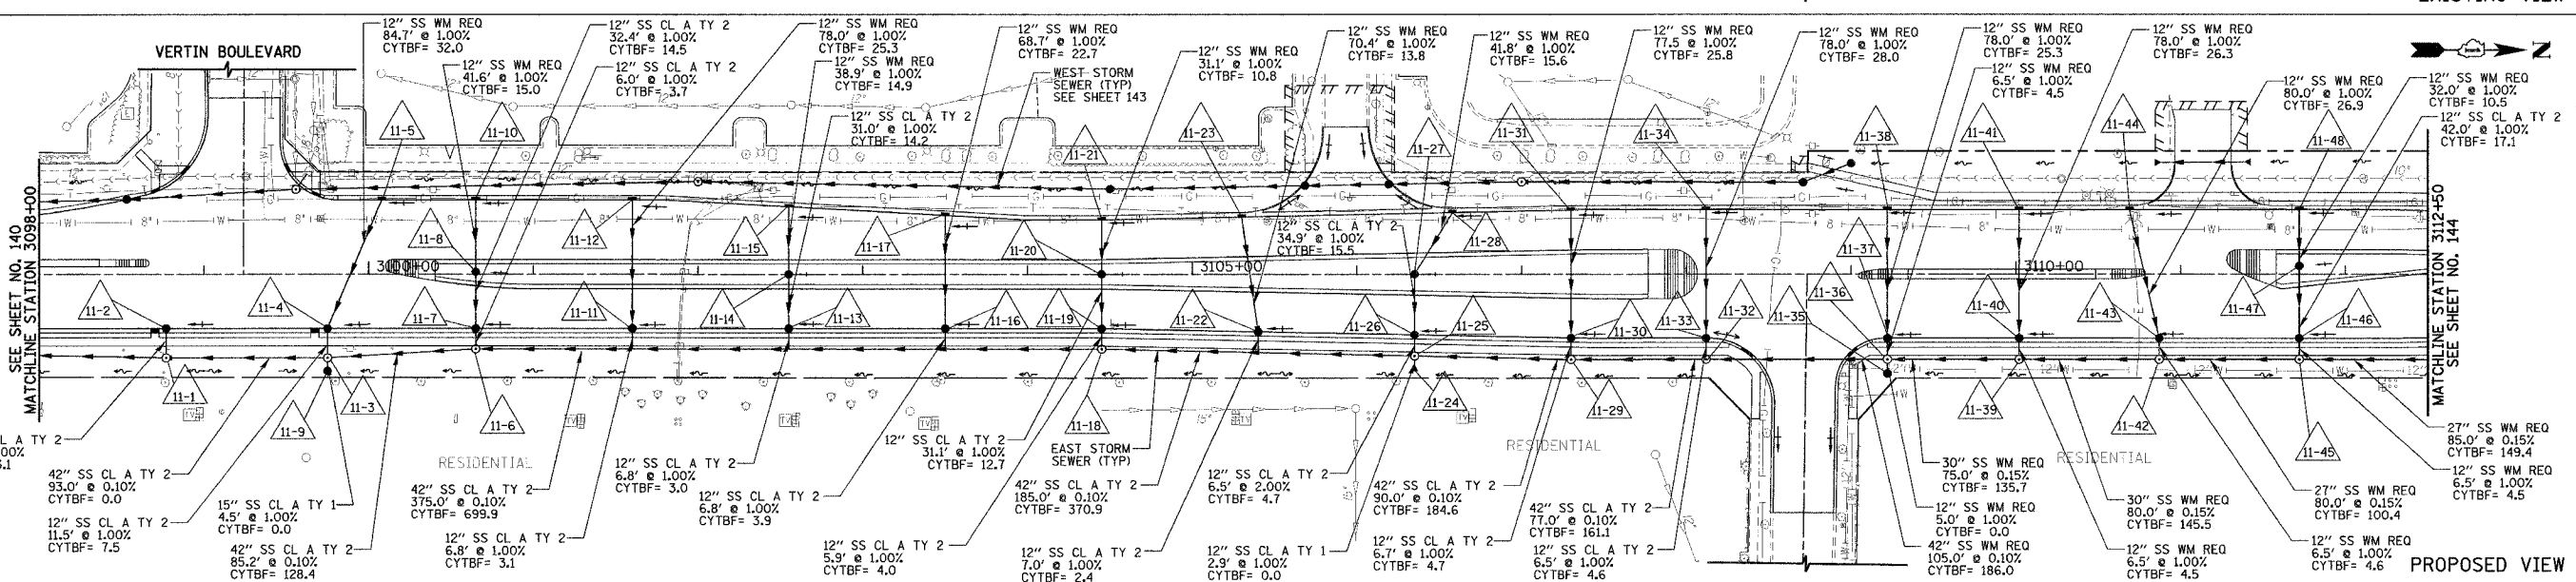

REVISIONS	
NAME	DATE
REVISED IL59 ALIGN.	12/22/06

ILLINOIS DEPARTMENT OF TRANSPORTATION  
**DRAINAGE AND UTILITIES**  
ILLINOIS ROUTE 59  
STATION 3098+00 TO STATION 3112+50 (EAST)

HORIZ. SCALE 1" = 50'  
VERT. SCALE 1" = 5'

DATE: 3/18/08  
DRAWN BY: MJG  
CHECKED BY: VJD


