


CROSS SECTION SURVEYED BY DATE
 SECTION GRADES CHECKED
 NOTE BOOK NO. OF WAY CHECKED
 NO. STAKE FILE NAME

CROSS SECTION SURVEYED BY DATE
 SECTION GRADES CHECKED
 NOTE BOOK NO. OF WAY CHECKED
 NO. STRUCTURE NOTATION CHRG

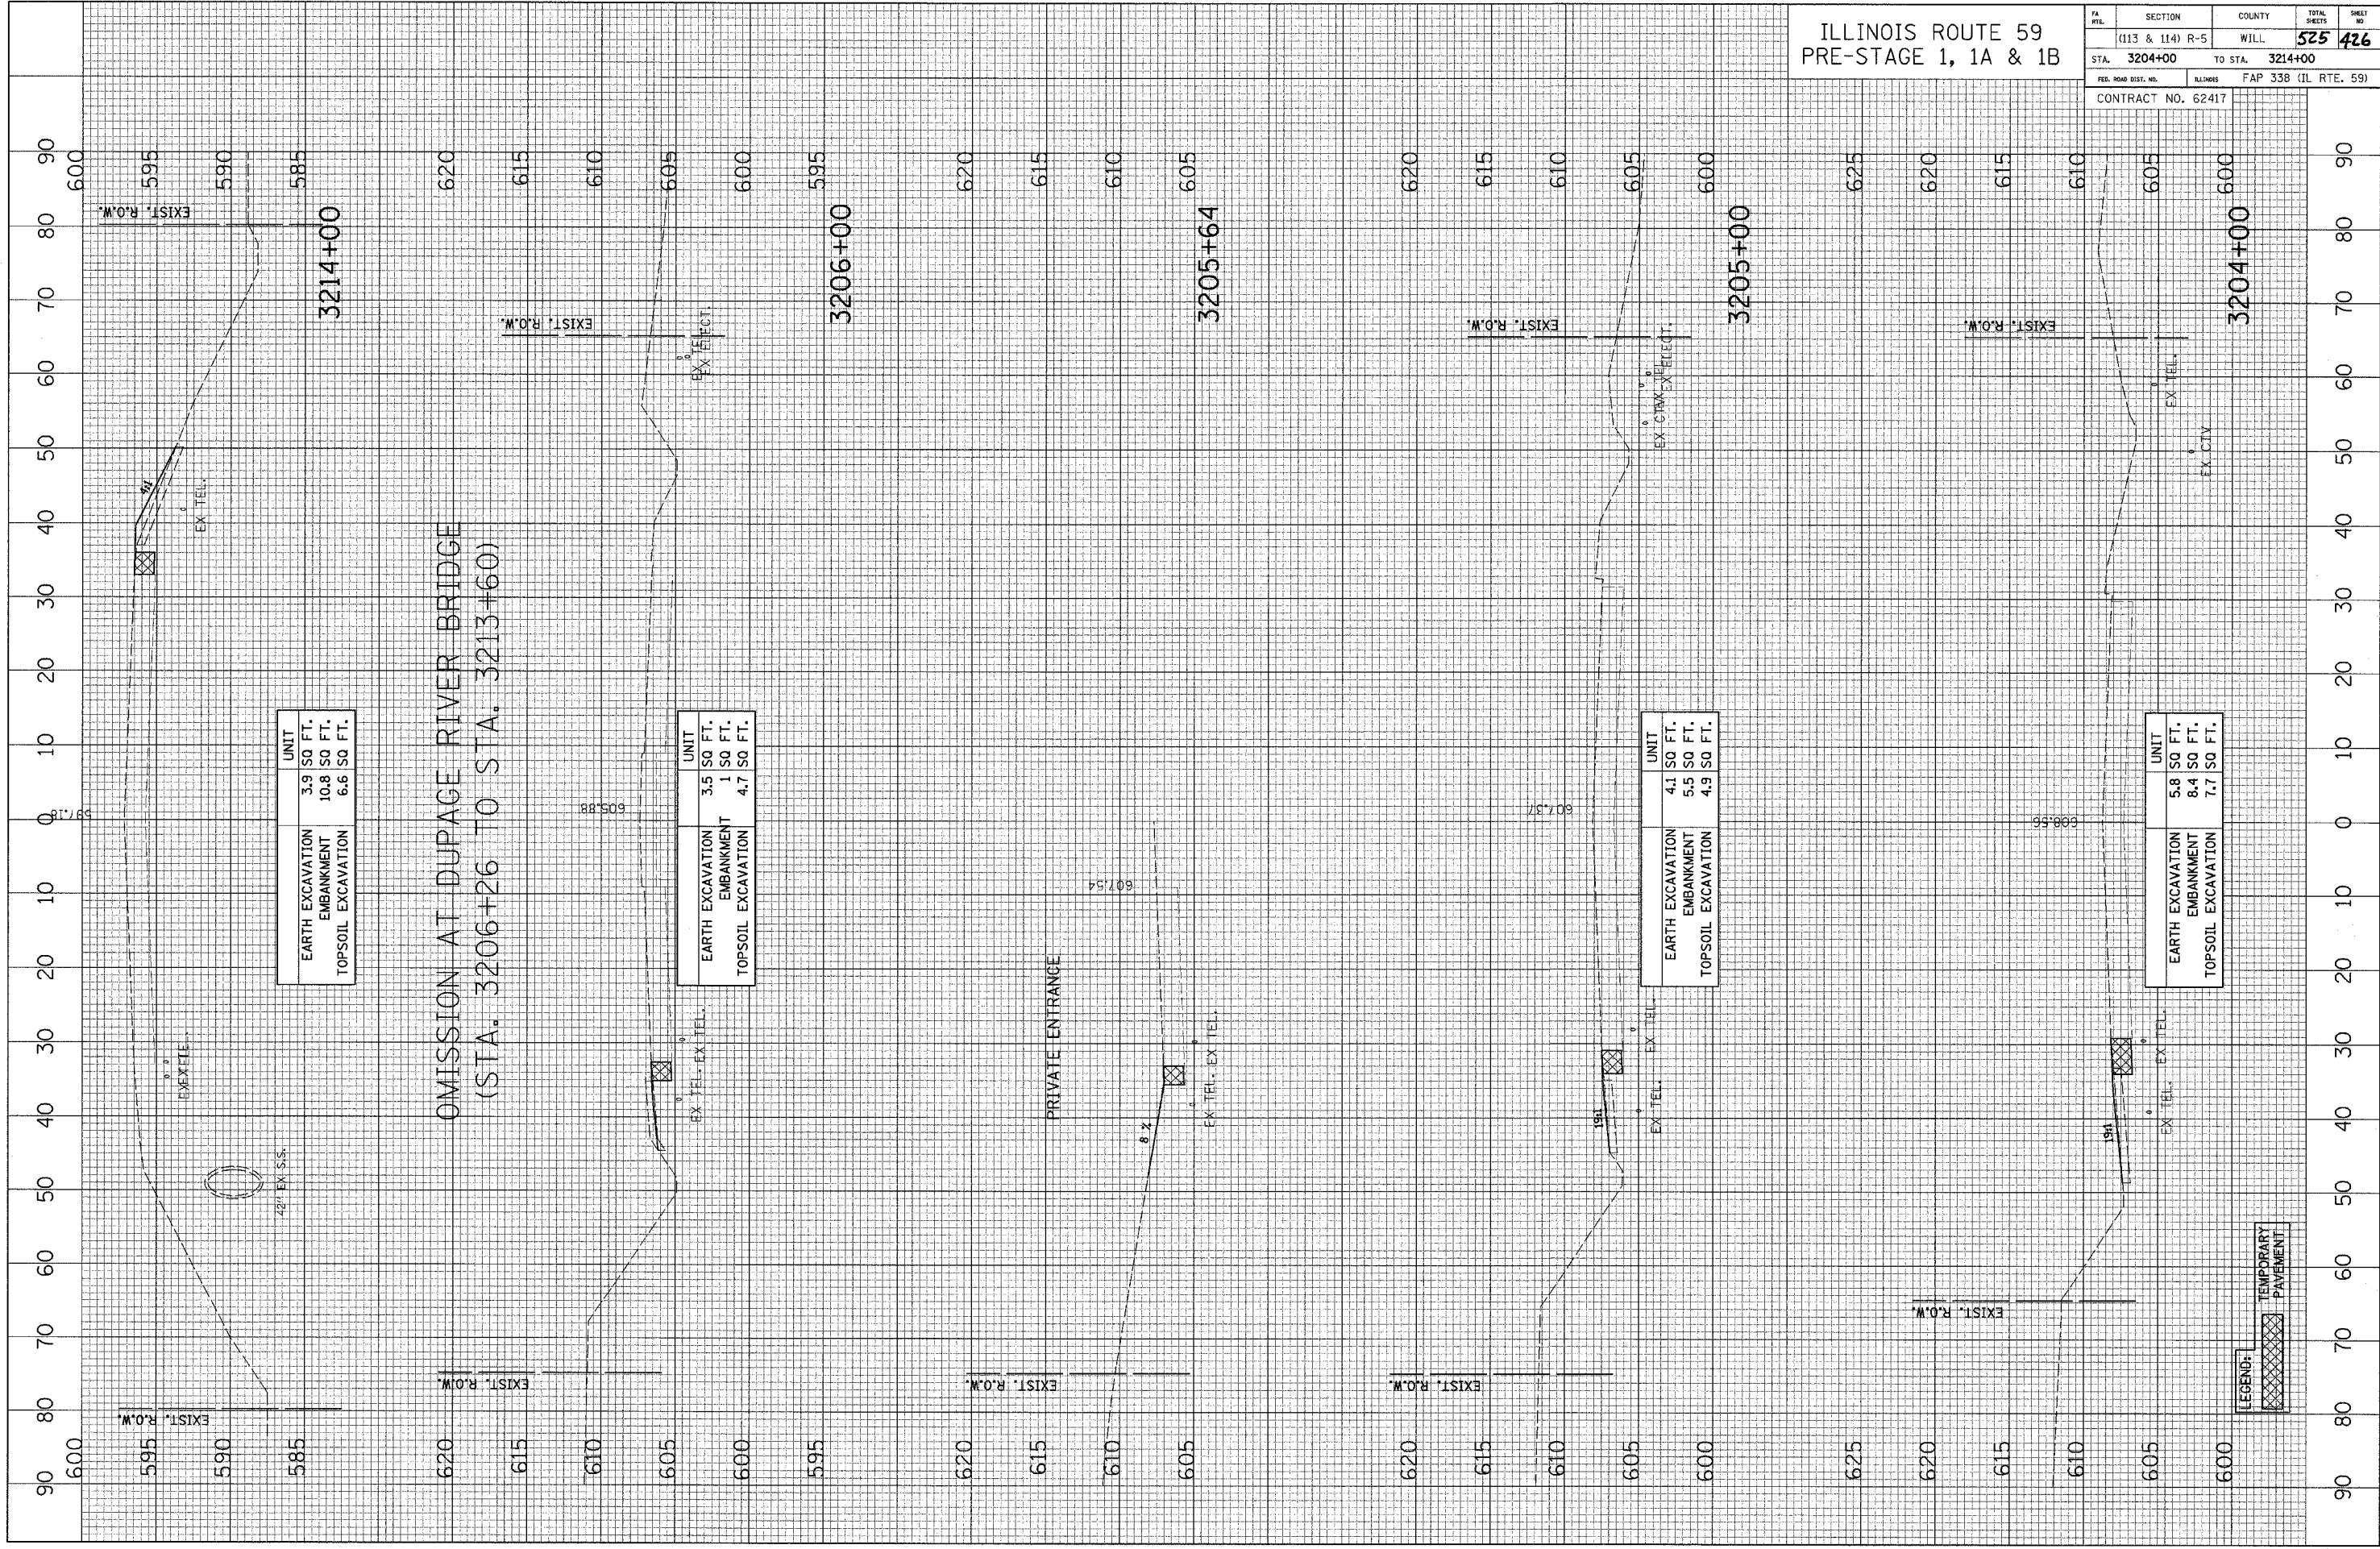

LEGEND:
 TEMPORARY PAVEMENT