


CROSS SECTION SURVEYED BY DATE
 SECTION PLOTTED BY
 NOTE BOOK NO. OF MAY CHECKED
 NO. CAD FILE NAME

CROSS SECTION SURVEYED BY DATE
 SECTION PLOTTED BY
 NOTE BOOK NO. OF MAY CHECKED
 NO. STRUCTURE NOTATION CHFD

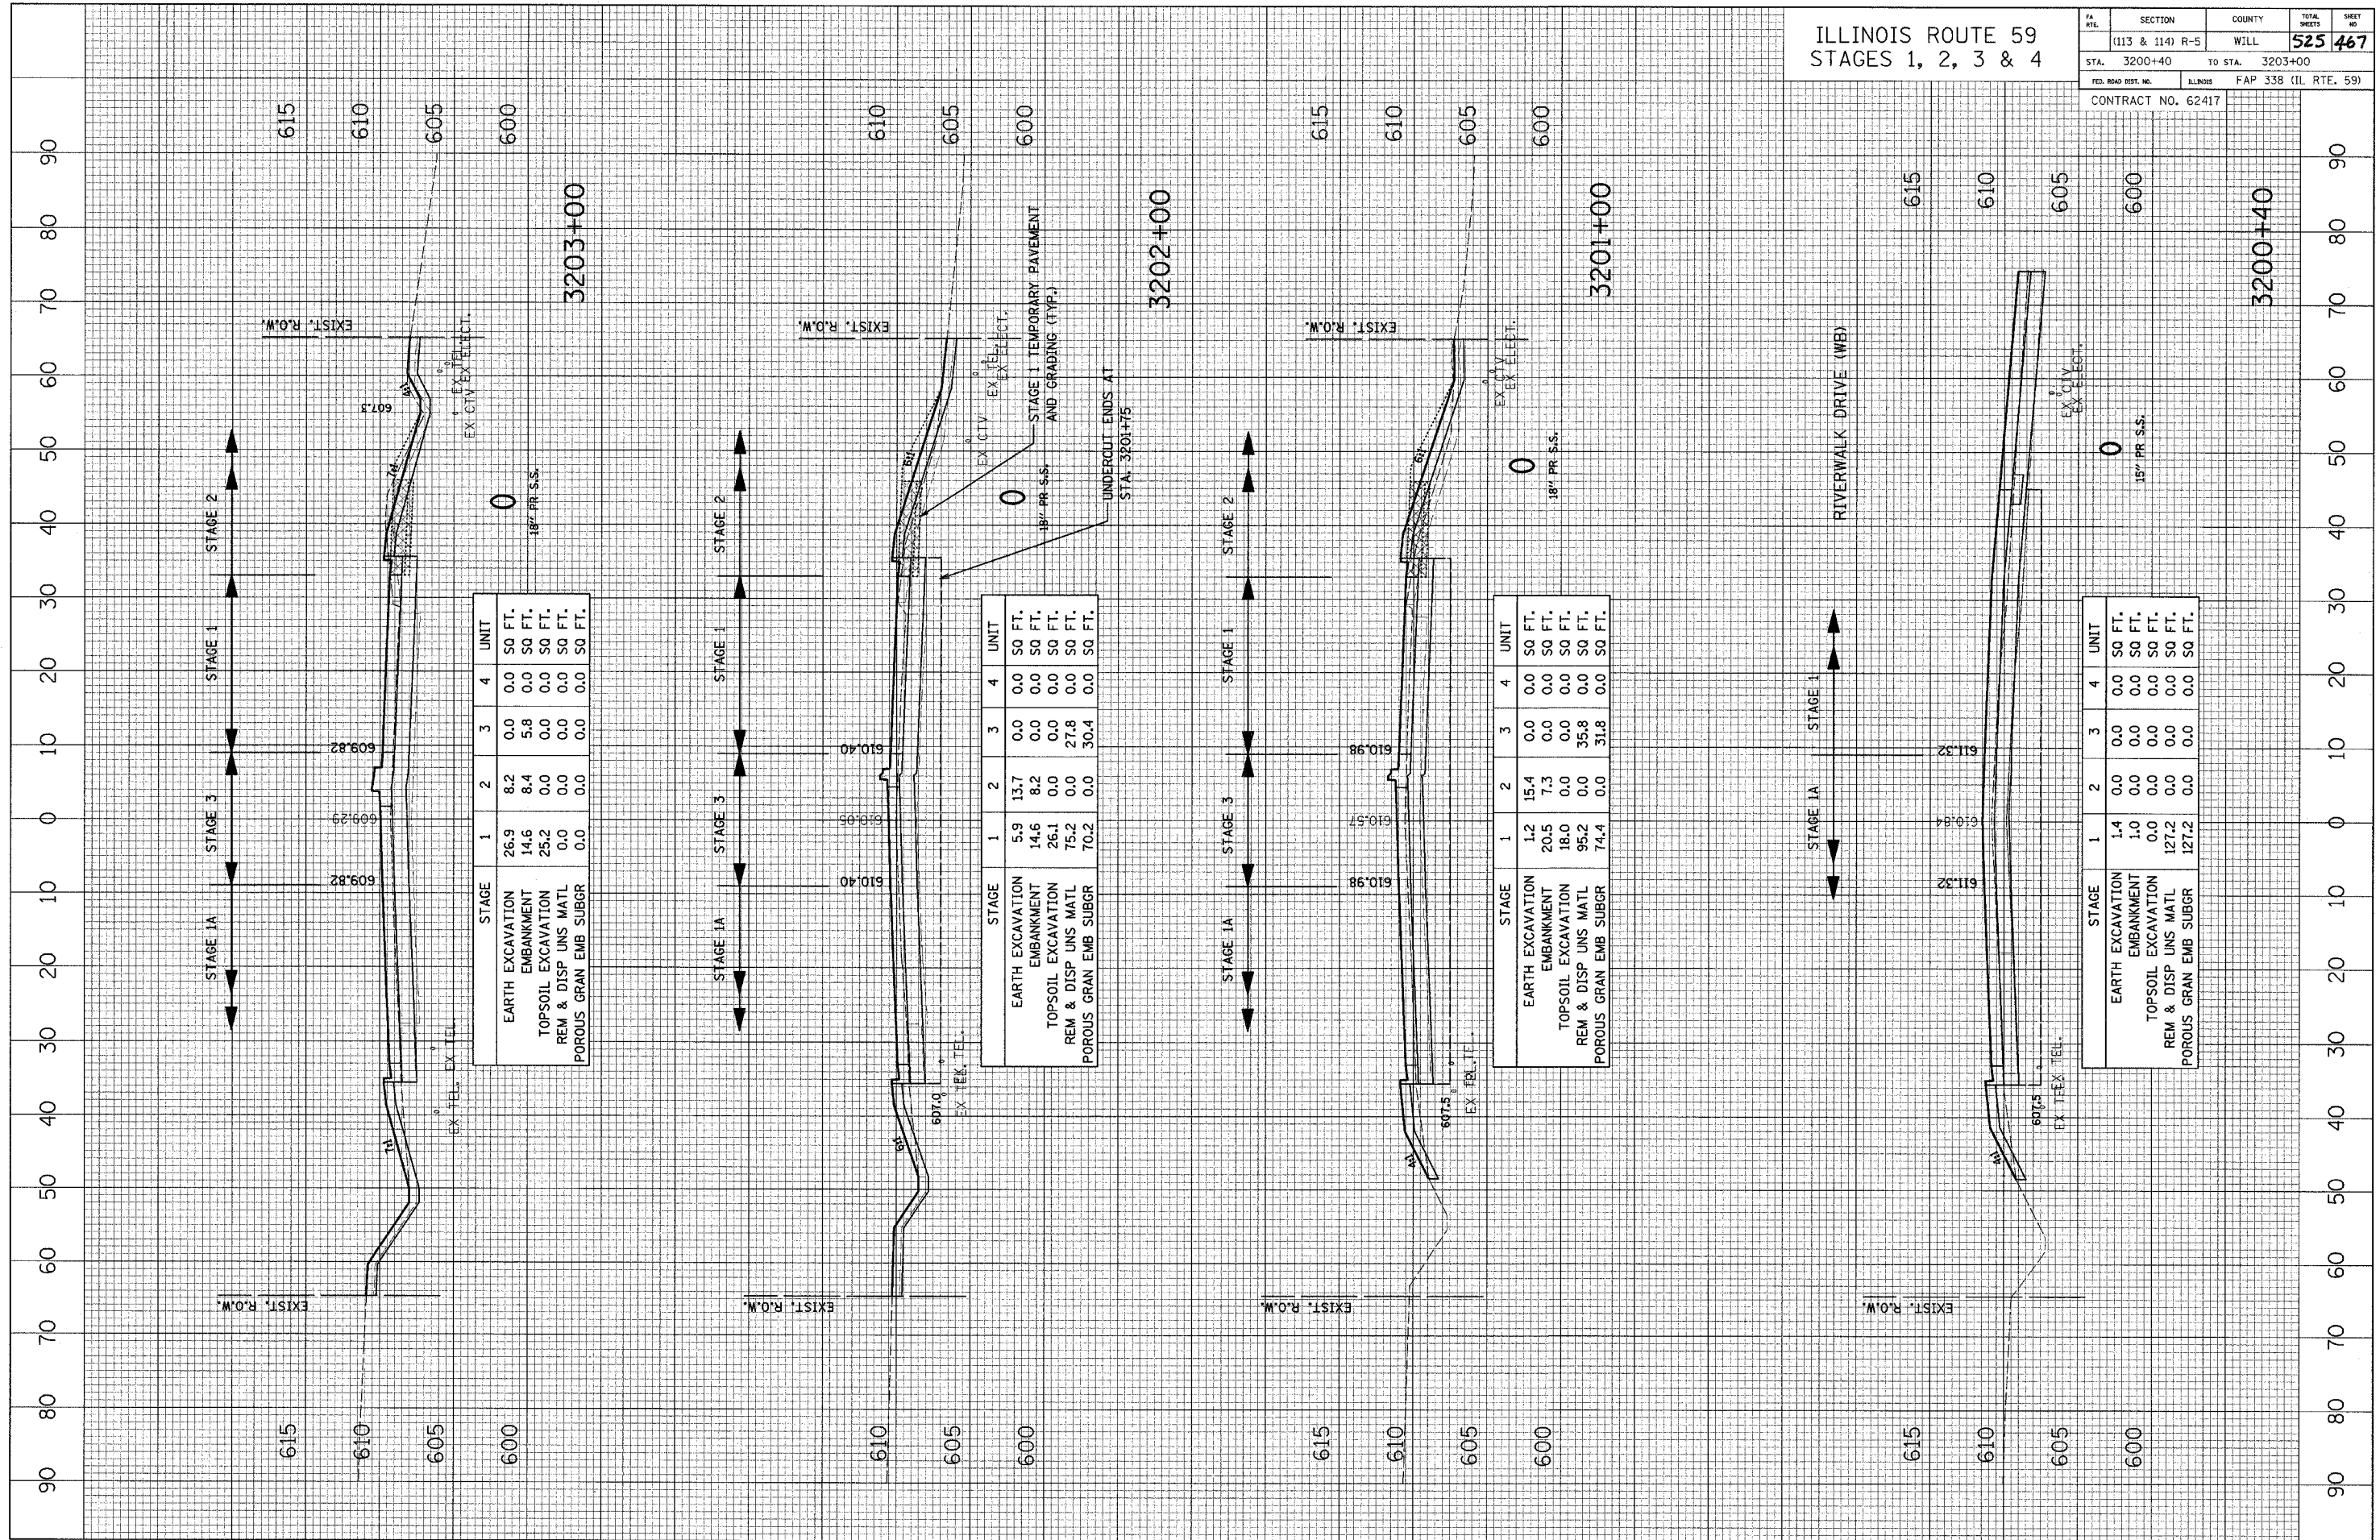

		STAGE 1	2	3	4	UNIT
EARTH EXCAVATION		26.9	8.2	0.0	0.0	SQ FT.
EMBANKMENT		14.6	8.4	5.8	0.0	SQ FT.
TOPSOIL EXCAVATION		25.2	0.0	0.0	0.0	SQ FT.
REM & DISP UNS MATL		0.0	0.0	0.0	0.0	SQ FT.
POROUS GRAN EMB SUBGR		0.0	0.0	0.0	0.0	SQ FT.

		STAGE 1	2	3	4	UNIT
EARTH EXCAVATION		5.9	13.7	0.0	0.0	SQ FT.
EMBANKMENT		14.6	8.2	0.0	0.0	SQ FT.
TOPSOIL EXCAVATION		26.1	0.0	0.0	0.0	SQ FT.
REM & DISP UNS MATL		75.2	0.0	27.8	0.0	SQ FT.
POROUS GRAN EMB SUBGR		70.2	0.0	30.4	0.0	SQ FT.

		STAGE 1	2	3	4	UNIT
EARTH EXCAVATION		1.2	15.4	0.0	0.0	SQ FT.
EMBANKMENT		20.5	7.3	0.0	0.0	SQ FT.
TOPSOIL EXCAVATION		18.0	0.0	0.0	0.0	SQ FT.
REM & DISP UNS MATL		95.2	0.0	35.8	0.0	SQ FT.
POROUS GRAN EMB SUBGR		74.4	0.0	31.8	0.0	SQ FT.

		STAGE 1A	2	3	4	UNIT
EARTH EXCAVATION		1.4	0.0	0.0	0.0	SQ FT.
EMBANKMENT		1.0	0.0	0.0	0.0	SQ FT.
TOPSOIL EXCAVATION		0.0	0.0	0.0	0.0	SQ FT.
REM & DISP UNS MATL		127.2	0.0	0.0	0.0	SQ FT.
POROUS GRAN EMB SUBGR		127.2	0.0	0.0	0.0	SQ FT.