


CROSS SECTION
 SURVEYED
 GRADES CHECKED
 EMBANKMENT NOTATION CHFD
 NO. _____ BY _____ DATE _____
 NOTE BOOK _____
 CHECKED _____
 FILE NAME _____

CROSS SECTION
 SURVEYED
 GRADES CHECKED
 EMBANKMENT NOTATION CHFD
 NO. _____ BY _____ DATE _____
 NOTE BOOK _____
 CHECKED _____
 FILE NAME _____

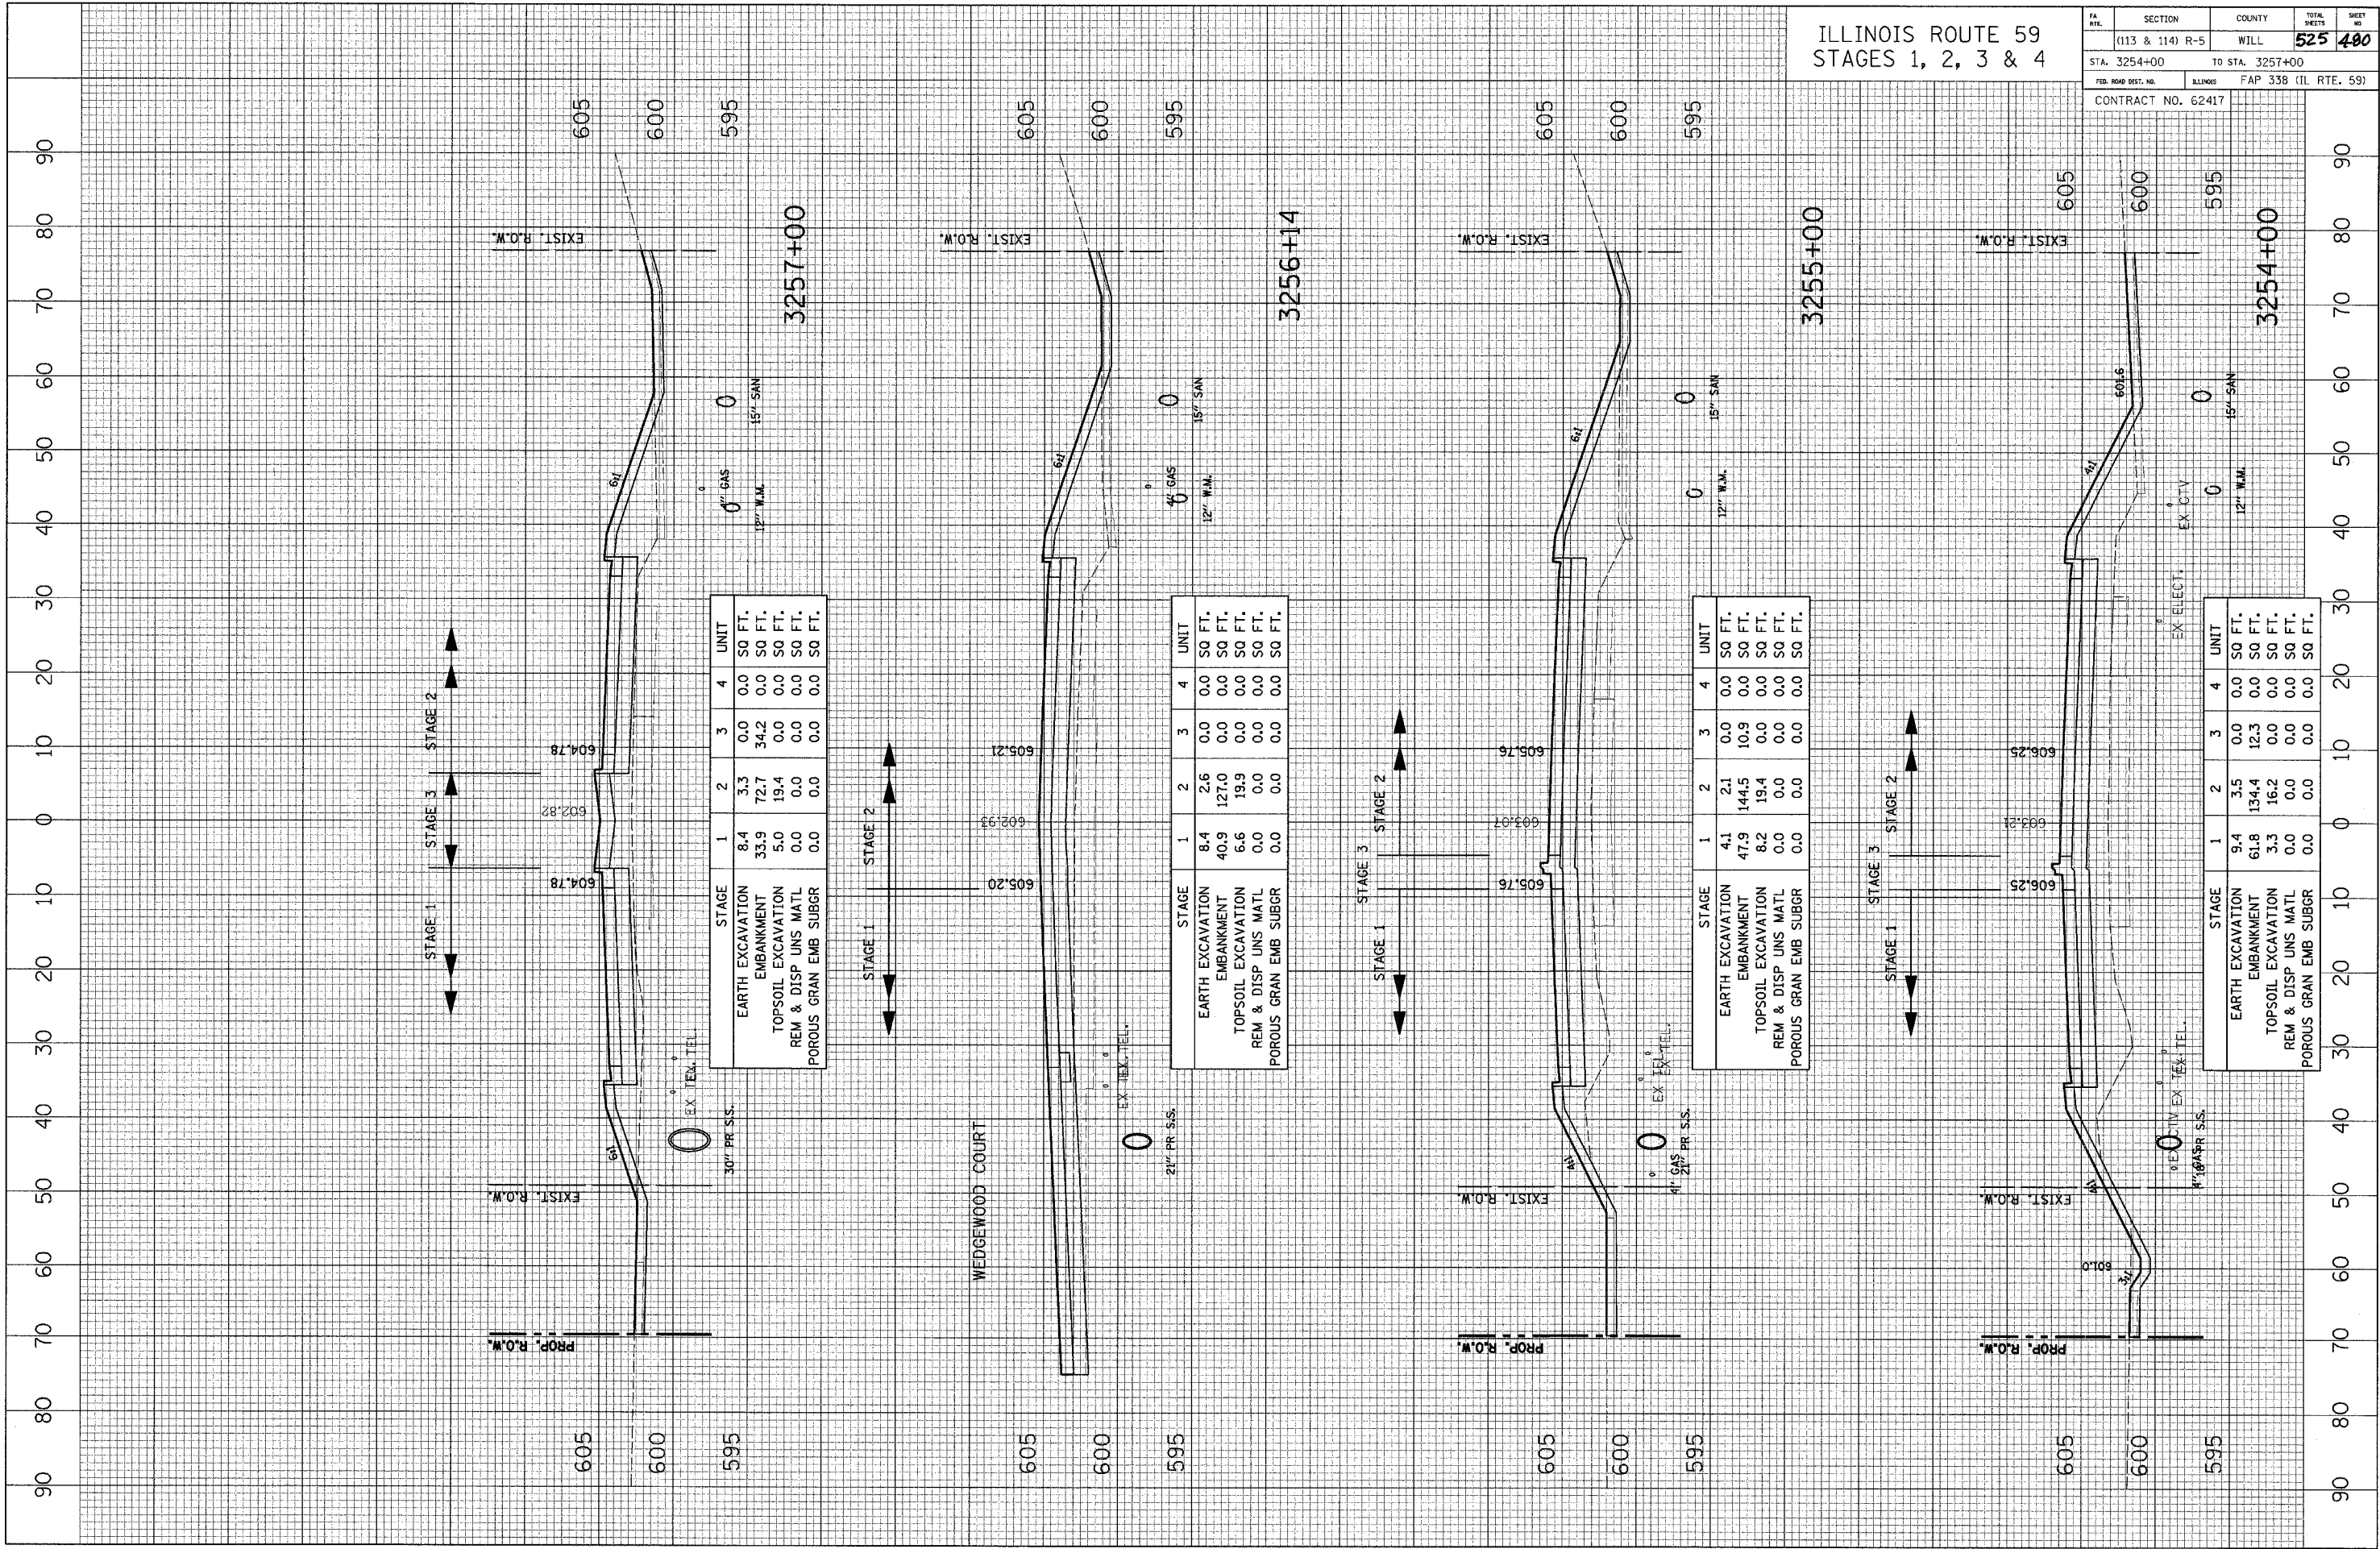

STAGE	1	2	3	4	UNIT
EARTH EXCAVATION	8.4	3.3	0.0	0.0	SQ FT.
EMBANKMENT	33.9	72.7	34.2	0.0	SQ FT.
TOPSOIL EXCAVATION	5.0	19.4	0.0	0.0	SQ FT.
REM & DISP UNS MATL	0.0	0.0	0.0	0.0	SQ FT.
POROUS GRAN EMB SUBGR	0.0	0.0	0.0	0.0	SQ FT.

STAGE	1	2	3	4	UNIT
EARTH EXCAVATION	8.4	2.6	0.0	0.0	SQ FT.
EMBANKMENT	40.9	127.0	0.0	0.0	SQ FT.
TOPSOIL EXCAVATION	6.6	19.9	0.0	0.0	SQ FT.
REM & DISP UNS MATL	0.0	0.0	0.0	0.0	SQ FT.
POROUS GRAN EMB SUBGR	0.0	0.0	0.0	0.0	SQ FT.

STAGE	1	2	3	4	UNIT
EARTH EXCAVATION	4.1	2.1	0.0	0.0	SQ FT.
EMBANKMENT	47.9	144.5	10.9	0.0	SQ FT.
TOPSOIL EXCAVATION	8.2	19.4	0.0	0.0	SQ FT.
REM & DISP UNS MATL	0.0	0.0	0.0	0.0	SQ FT.
POROUS GRAN EMB SUBGR	0.0	0.0	0.0	0.0	SQ FT.

STAGE	1	2	3	4	UNIT
EARTH EXCAVATION	9.4	3.5	0.0	0.0	SQ FT.
EMBANKMENT	61.8	134.4	12.3	0.0	SQ FT.
TOPSOIL EXCAVATION	3.3	16.2	0.0	0.0	SQ FT.
REM & DISP UNS MATL	0.0	0.0	0.0	0.0	SQ FT.
POROUS GRAN EMB SUBGR	0.0	0.0	0.0	0.0	SQ FT.