


CROSS SECTION SURVEYED BY DATE
 SECTION GRADES CHECKED
 NOTE BOOK NO. OF WAY CHECKED
 NO. STRUCTURE NOTED
 DATE FILE NAME

CROSS SECTION SURVEYED BY DATE
 SECTION GRADES CHECKED
 NOTE BOOK NO. OF WAY CHECKED
 NO. STRUCTURE NOTED
 DATE FILE NAME

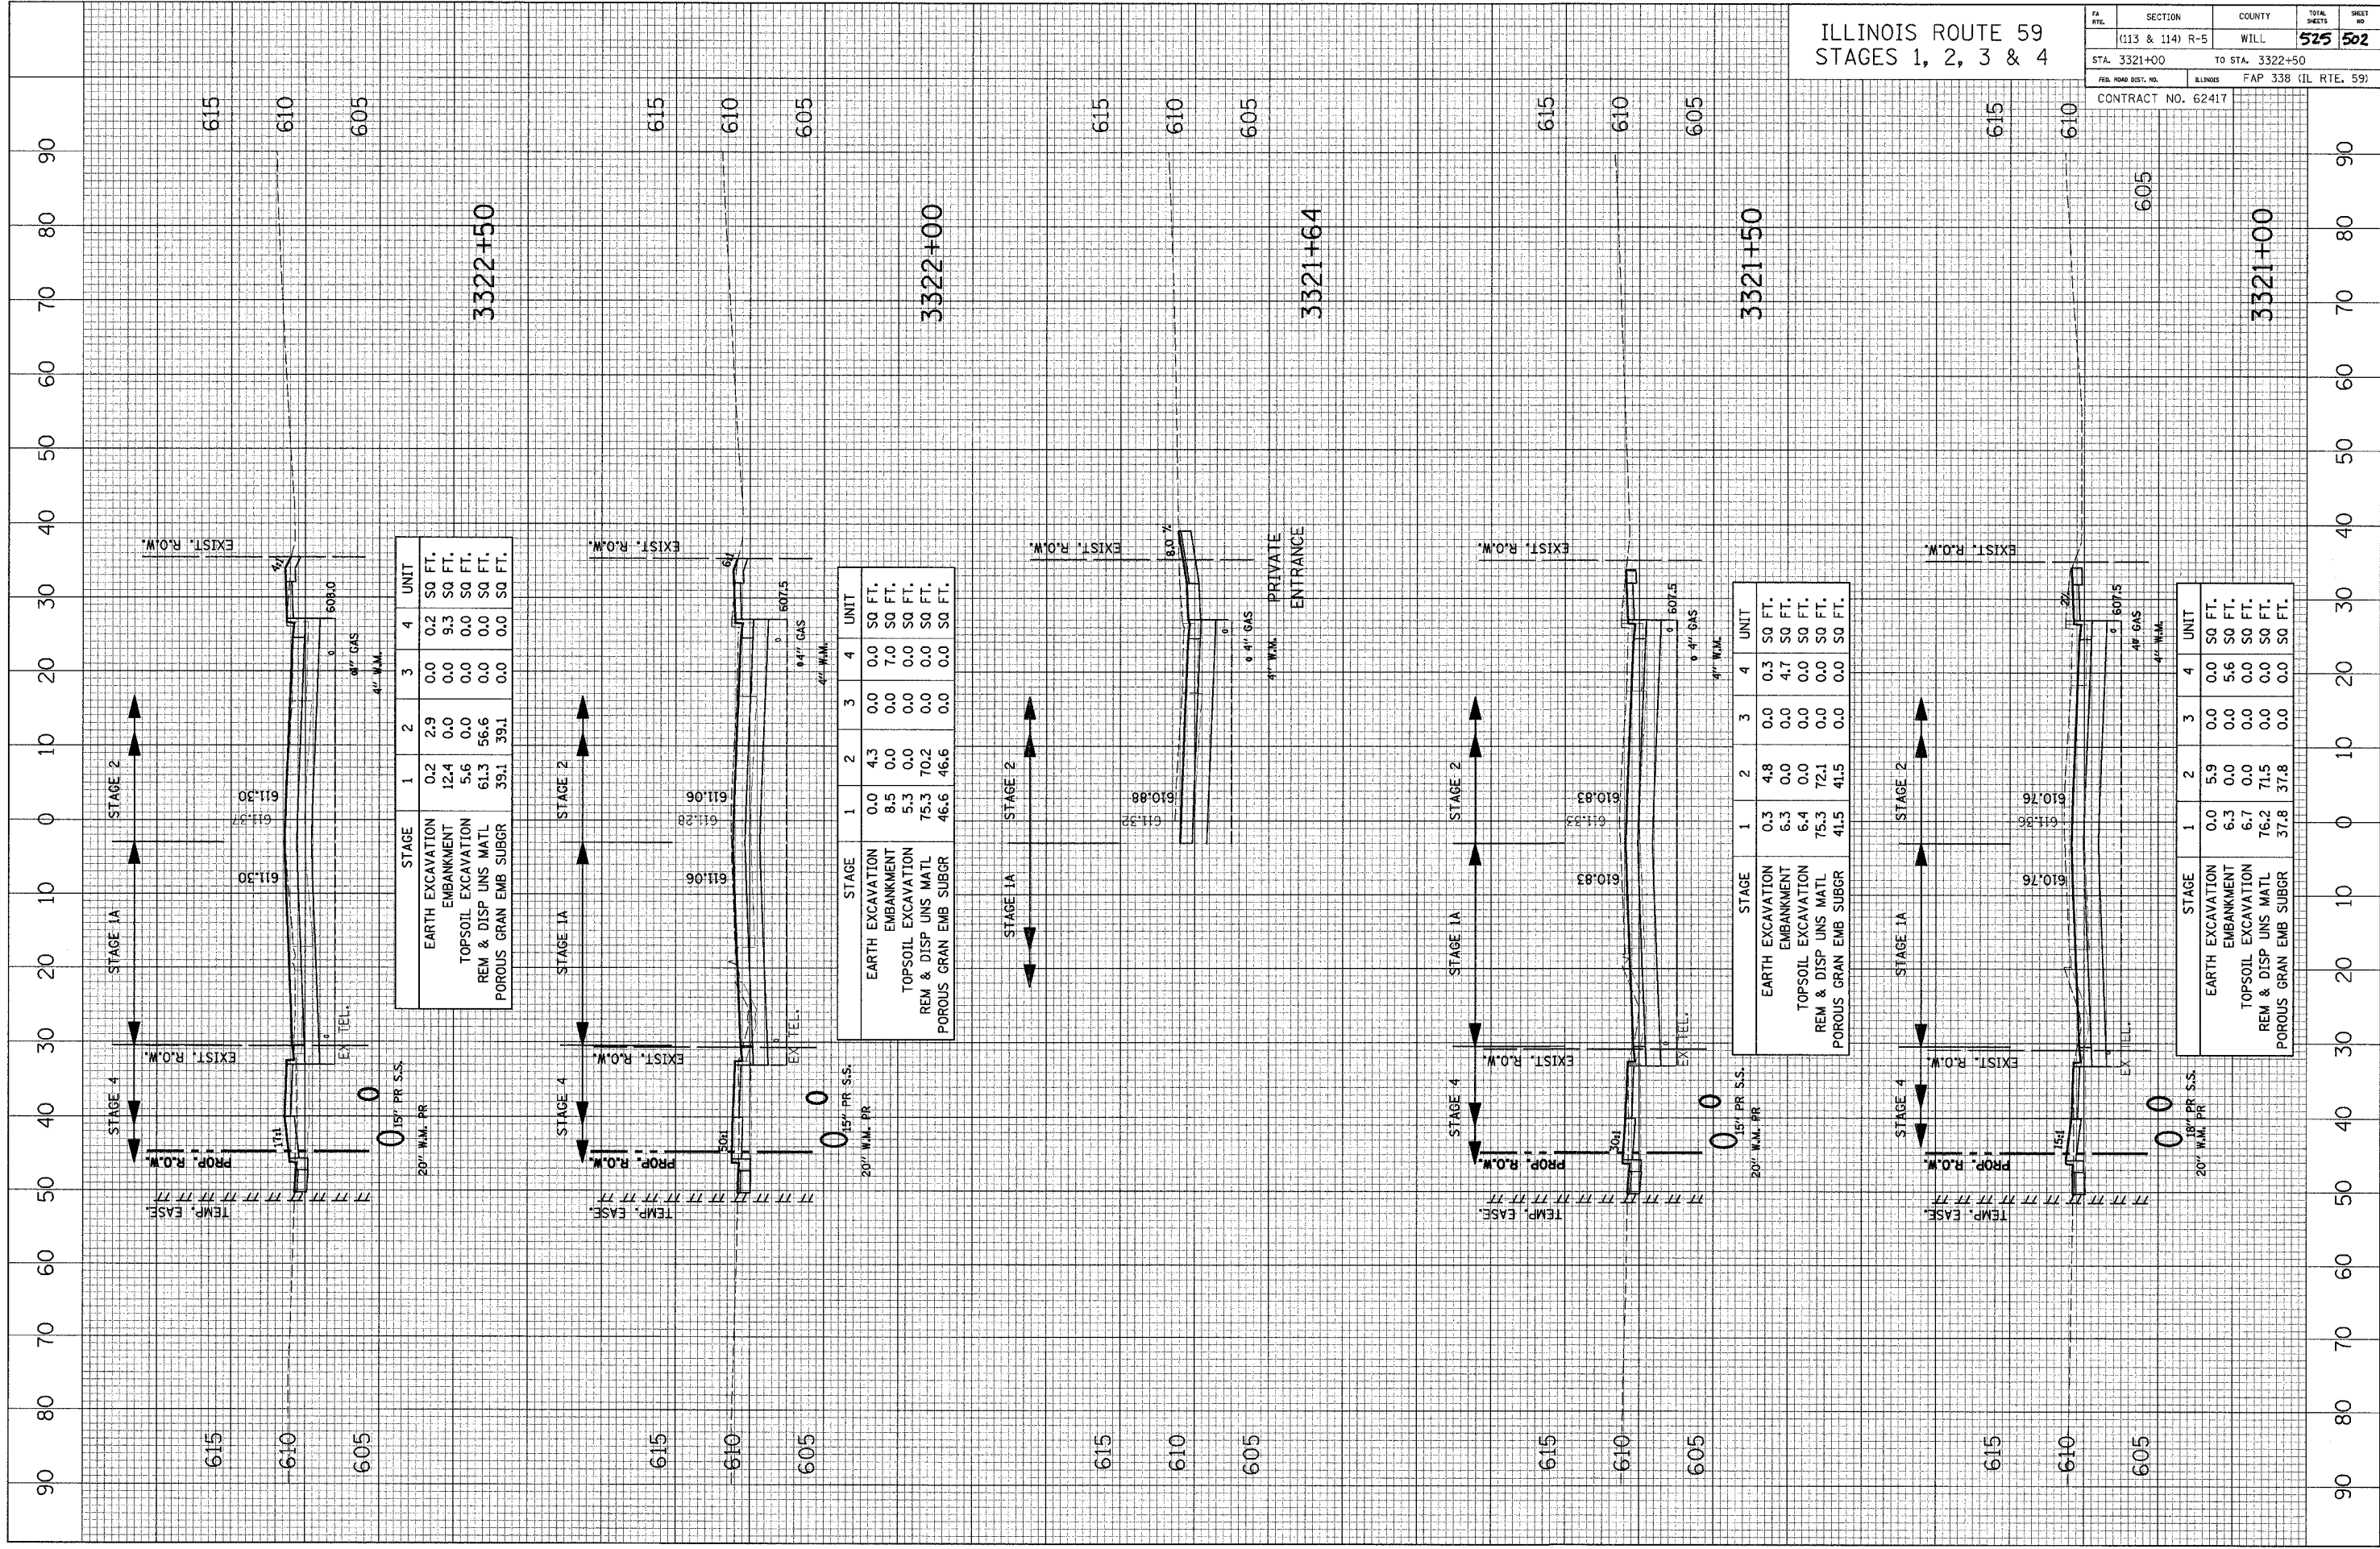

STAGE	1	2	3	4	UNIT
EARTH EXCAVATION	0.2	2.9	0.0	0.2	SQ FT.
EMBANKMENT	12.4	0.0	0.0	9.3	SQ FT.
TOPSOIL EXCAVATION	5.6	0.0	0.0	0.0	SQ FT.
REM & DISP UNS MATL	61.3	56.6	0.0	0.0	SQ FT.
POROUS GRAN EMB SUBGR	39.1	39.1	0.0	0.0	SQ FT.

STAGE	1	2	3	4	UNIT
EARTH EXCAVATION	0.0	4.3	0.0	0.0	SQ FT.
EMBANKMENT	8.5	0.0	0.0	7.0	SQ FT.
TOPSOIL EXCAVATION	5.3	0.0	0.0	0.0	SQ FT.
REM & DISP UNS MATL	75.3	70.2	0.0	0.0	SQ FT.
POROUS GRAN EMB SUBGR	46.6	46.6	0.0	0.0	SQ FT.

STAGE	1	2	3	4	UNIT
EARTH EXCAVATION	0.3	4.8	0.0	0.3	SQ FT.
EMBANKMENT	6.3	0.0	0.0	4.7	SQ FT.
TOPSOIL EXCAVATION	6.4	0.0	0.0	0.0	SQ FT.
REM & DISP UNS MATL	75.3	72.1	0.0	0.0	SQ FT.
POROUS GRAN EMB SUBGR	41.5	41.5	0.0	0.0	SQ FT.

STAGE	1	2	3	4	UNIT
EARTH EXCAVATION	0.0	5.9	0.0	0.0	SQ FT.
EMBANKMENT	6.3	0.0	0.0	5.6	SQ FT.
TOPSOIL EXCAVATION	6.7	0.0	0.0	0.0	SQ FT.
REM & DISP UNS MATL	76.2	71.5	0.0	0.0	SQ FT.
POROUS GRAN EMB SUBGR	37.8	37.8	0.0	0.0	SQ FT.