



| | | | | |
|---------------------|----------|------------------|--------------|-----------|
| F.A.U. RTE. | SECTION | COUNTY | TOTAL SHEETS | SHEET NO. |
| 2690 08-00065-00-SP | | COOK | 12 | 7 |
| STA. 10+00 | | TO STA. 11+90.79 | | |
| FED. ROAD DIST. NO. | ILLINOIS | FED. AID PROJECT | | |
| CONTRACT NO. 63021 | | | | |

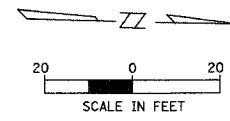

PREPARED BY: [] DATE: []
 CHECKED BY: [] DATE: []
 ALLOTTED BY: [] DATE: []
 PLOTTED BY: [] DATE: []
 NOTE BOOK NO. []

CHRISTOPHER B. BURKE ENGINEERING LTD.
 9575 West Higgins Road, Suite 600
 Rosemont, Illinois 60018
 (847) 823-0500

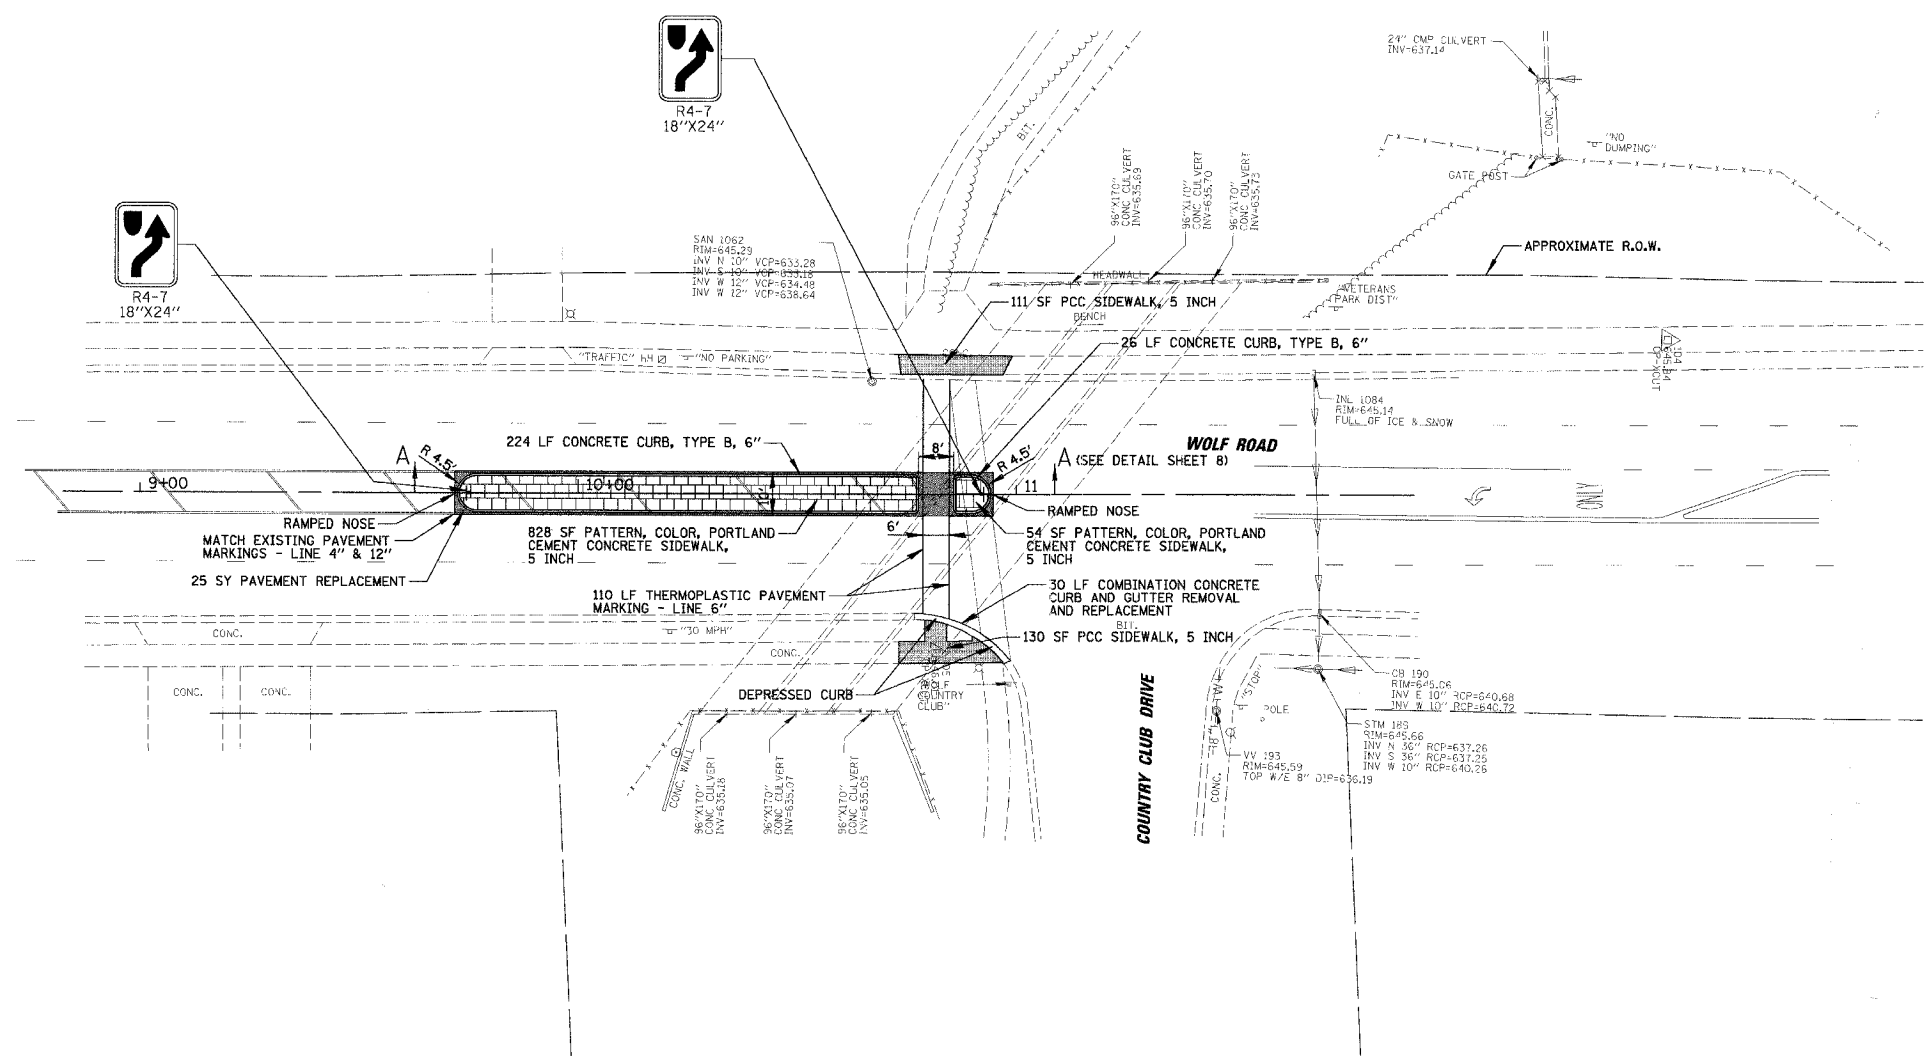

LEGEND:

| | |
|--|---|
| | - PCC SIDEWALK 5 INCH |
| | - SUBBASE GRANULAR MATERIAL, TYPE B |
| | PAVEMENT REPLACEMENT |
| | -HMA SURFACE COURSE, MIX "D", N70 - 2" |
| | -HMA BINDER COURSE, 1L-19.0, N70 - 2 1/2" |
| | - PATTERN, COLOR, PORTLAND CEMENT CONCRETE SIDEWALK, 5 INCH |
| | - SUB-BASE GRANULAR MATERIAL, TYPE B |

| REVISIONS | |
|-----------|------|
| NAME | DATE |
| | |
| | |
| | |
| | |
| | |
| | |
| | |
| | |
| | |
| | |

ILLINOIS DEPARTMENT OF TRANSPORTATION

PROPOSED PLAN

CITY OF NORTHLAKE
WOLF ROAD

SCALE: 1"=20'

DATE

DRAWN BY: EDT
CHECKED BY: AMP