


UNIFORM SURVEY PLOTTED IN PLATE AREAS CHECKED

UNIFORM SURVEY PLOTTED IN PLATE AREAS CHECKED

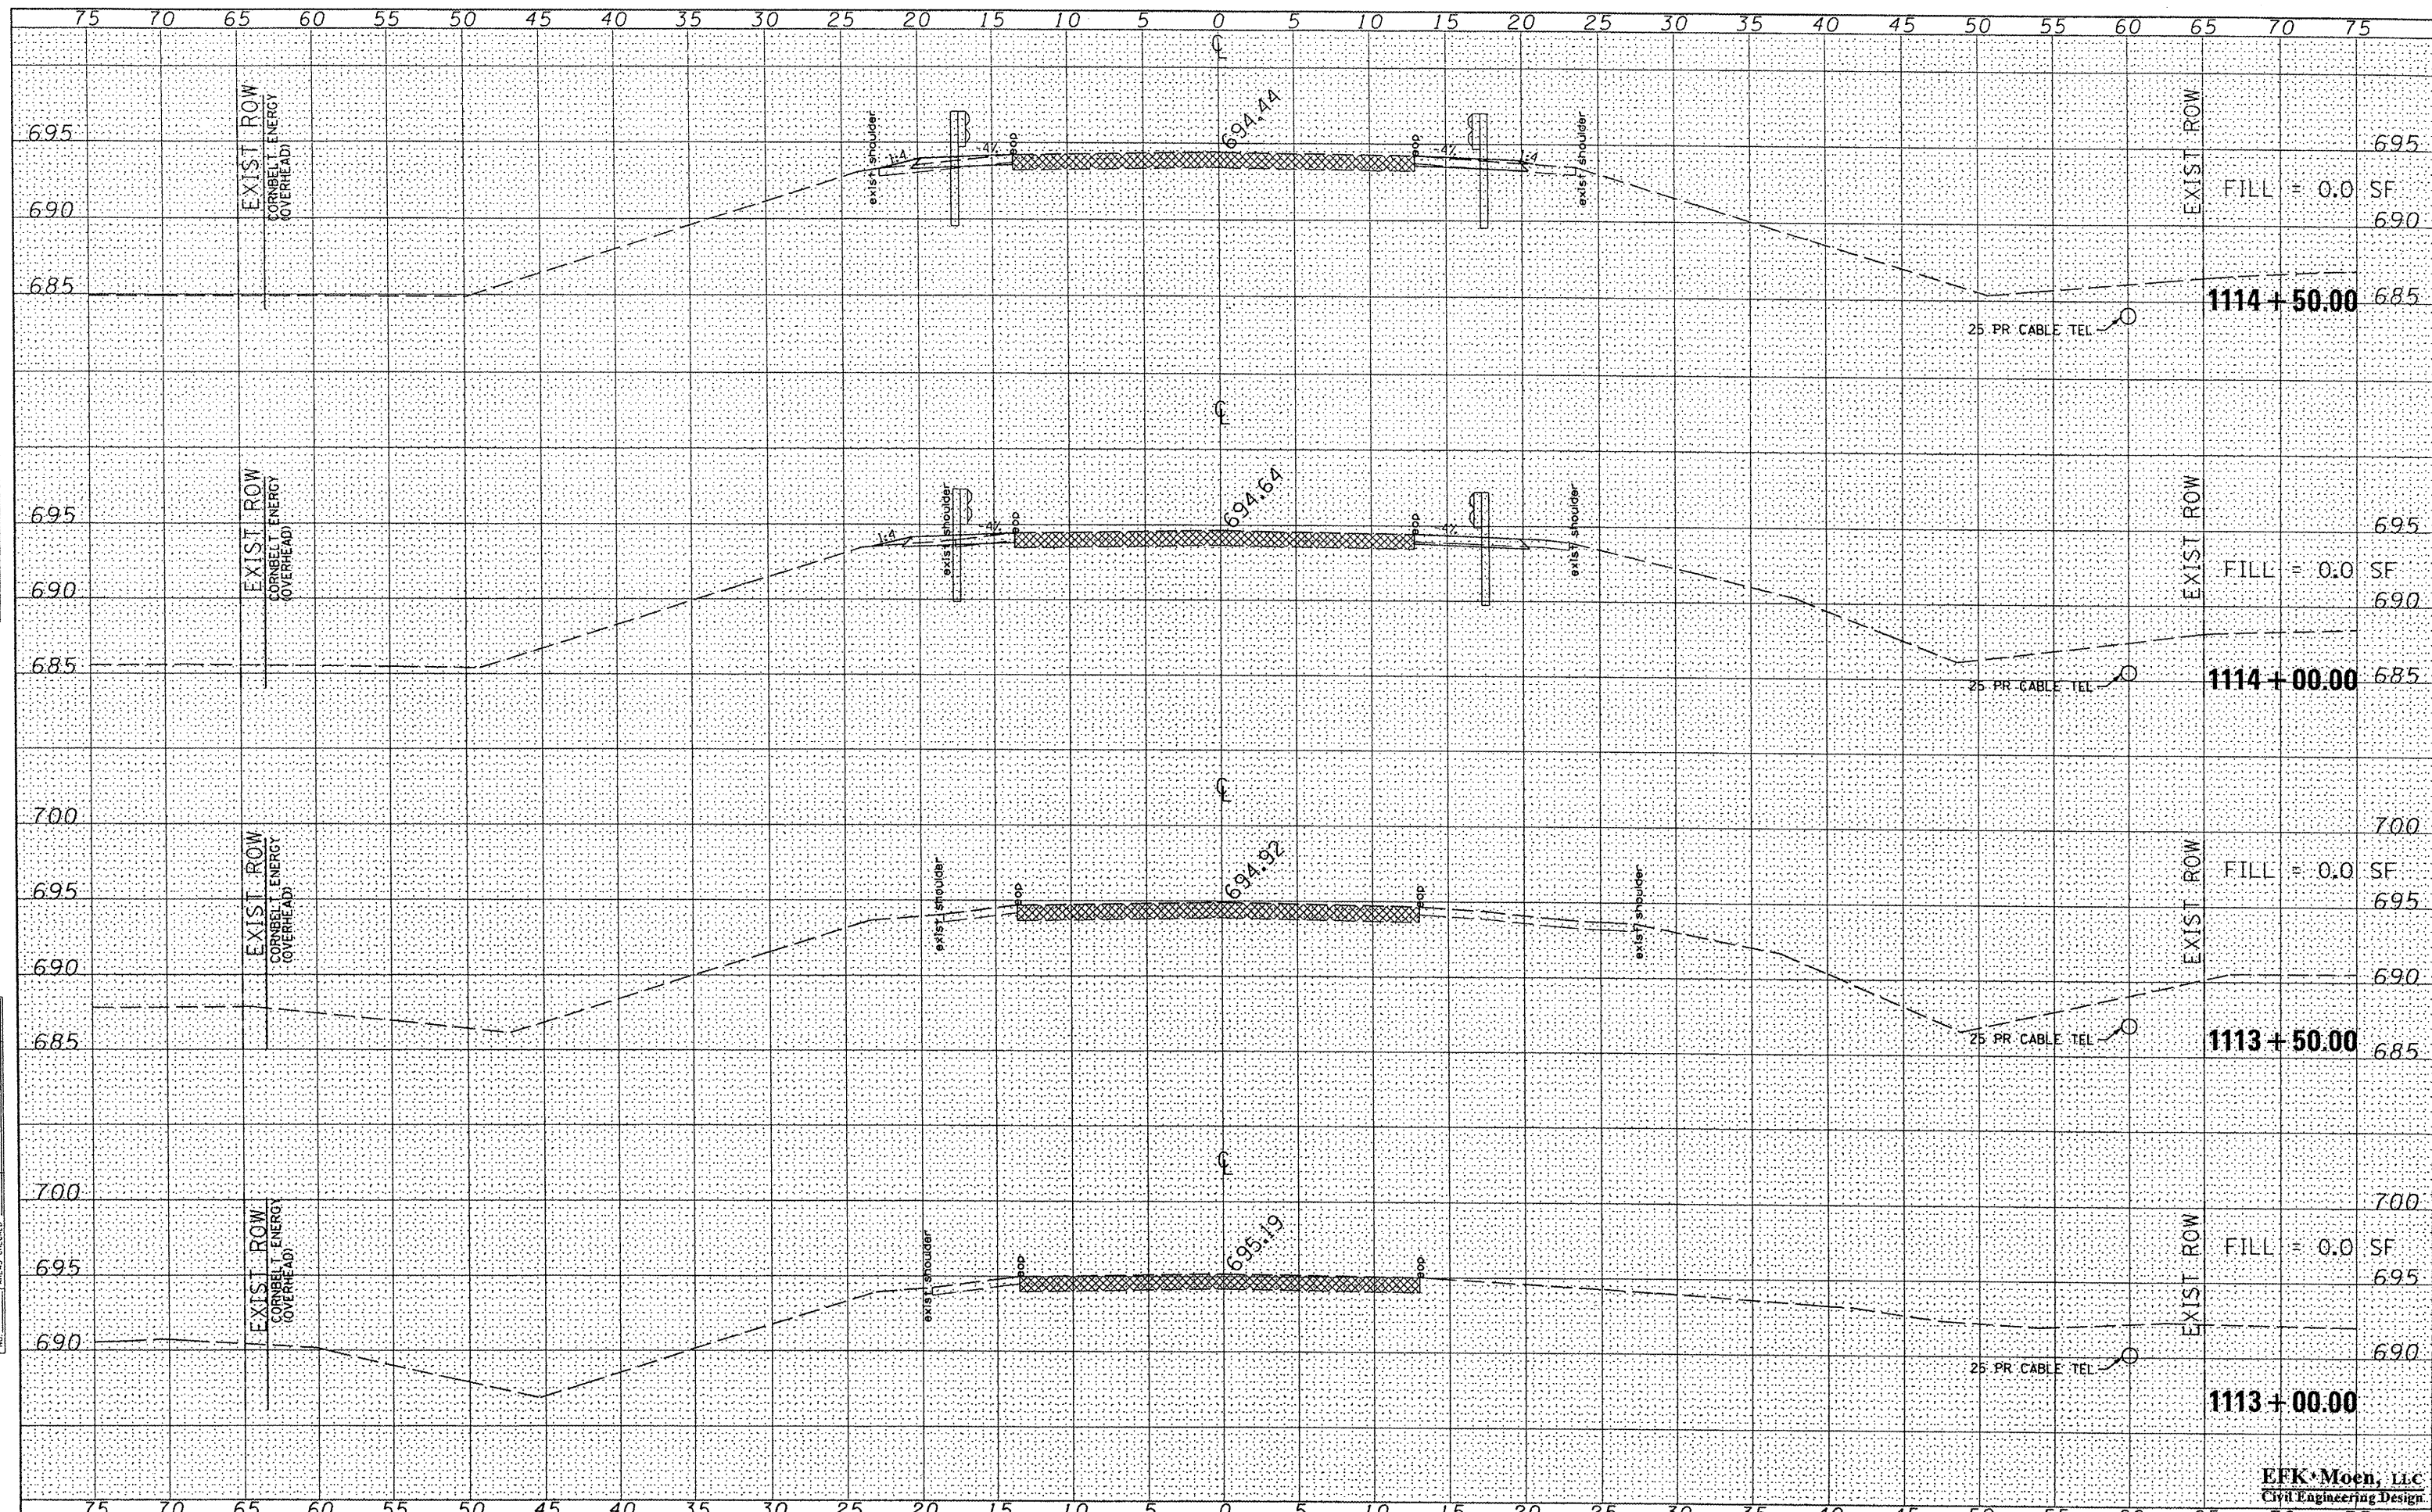

FILE NAME =

USER NAME =  
 DESIGNED -  
 DRAWN - MK  
 CHECKED - SD  
 DATE - 2/25/08

REVISED -  
 REVISED -  
 REVISED -  
 REVISED -

**STATE OF ILLINOIS  
 DEPARTMENT OF TRANSPORTATION**

**CROSS SECTIONS**  
 SCALE: 1" = 5'  
 SHEET NO. 1 OF 5 SHEETS  
 STA. 1113+00.00 TO STA. 1114+50.00

F.A.S. RTE.	SECTION	COUNTY	TOTAL SHEETS	SHEET NO.
1360	65 BR	WOODFORD	39	35
CONTRACT NO. 68530			ILLINOIS FED. AID PROJECT	

**EFK Moen, LLC**  
 Civil Engineering Design