



FAU ROUTE	SECTION	COUNTY	TOTAL SHEETS	SHEET NO.
8071	*	SANGAMON	425	208
STA.		TO STA.		
FED. ROAD DIST. NO.	ILLINOIS	FED. AID PROJECT		
(84-9) RS-6; (G)Z *				

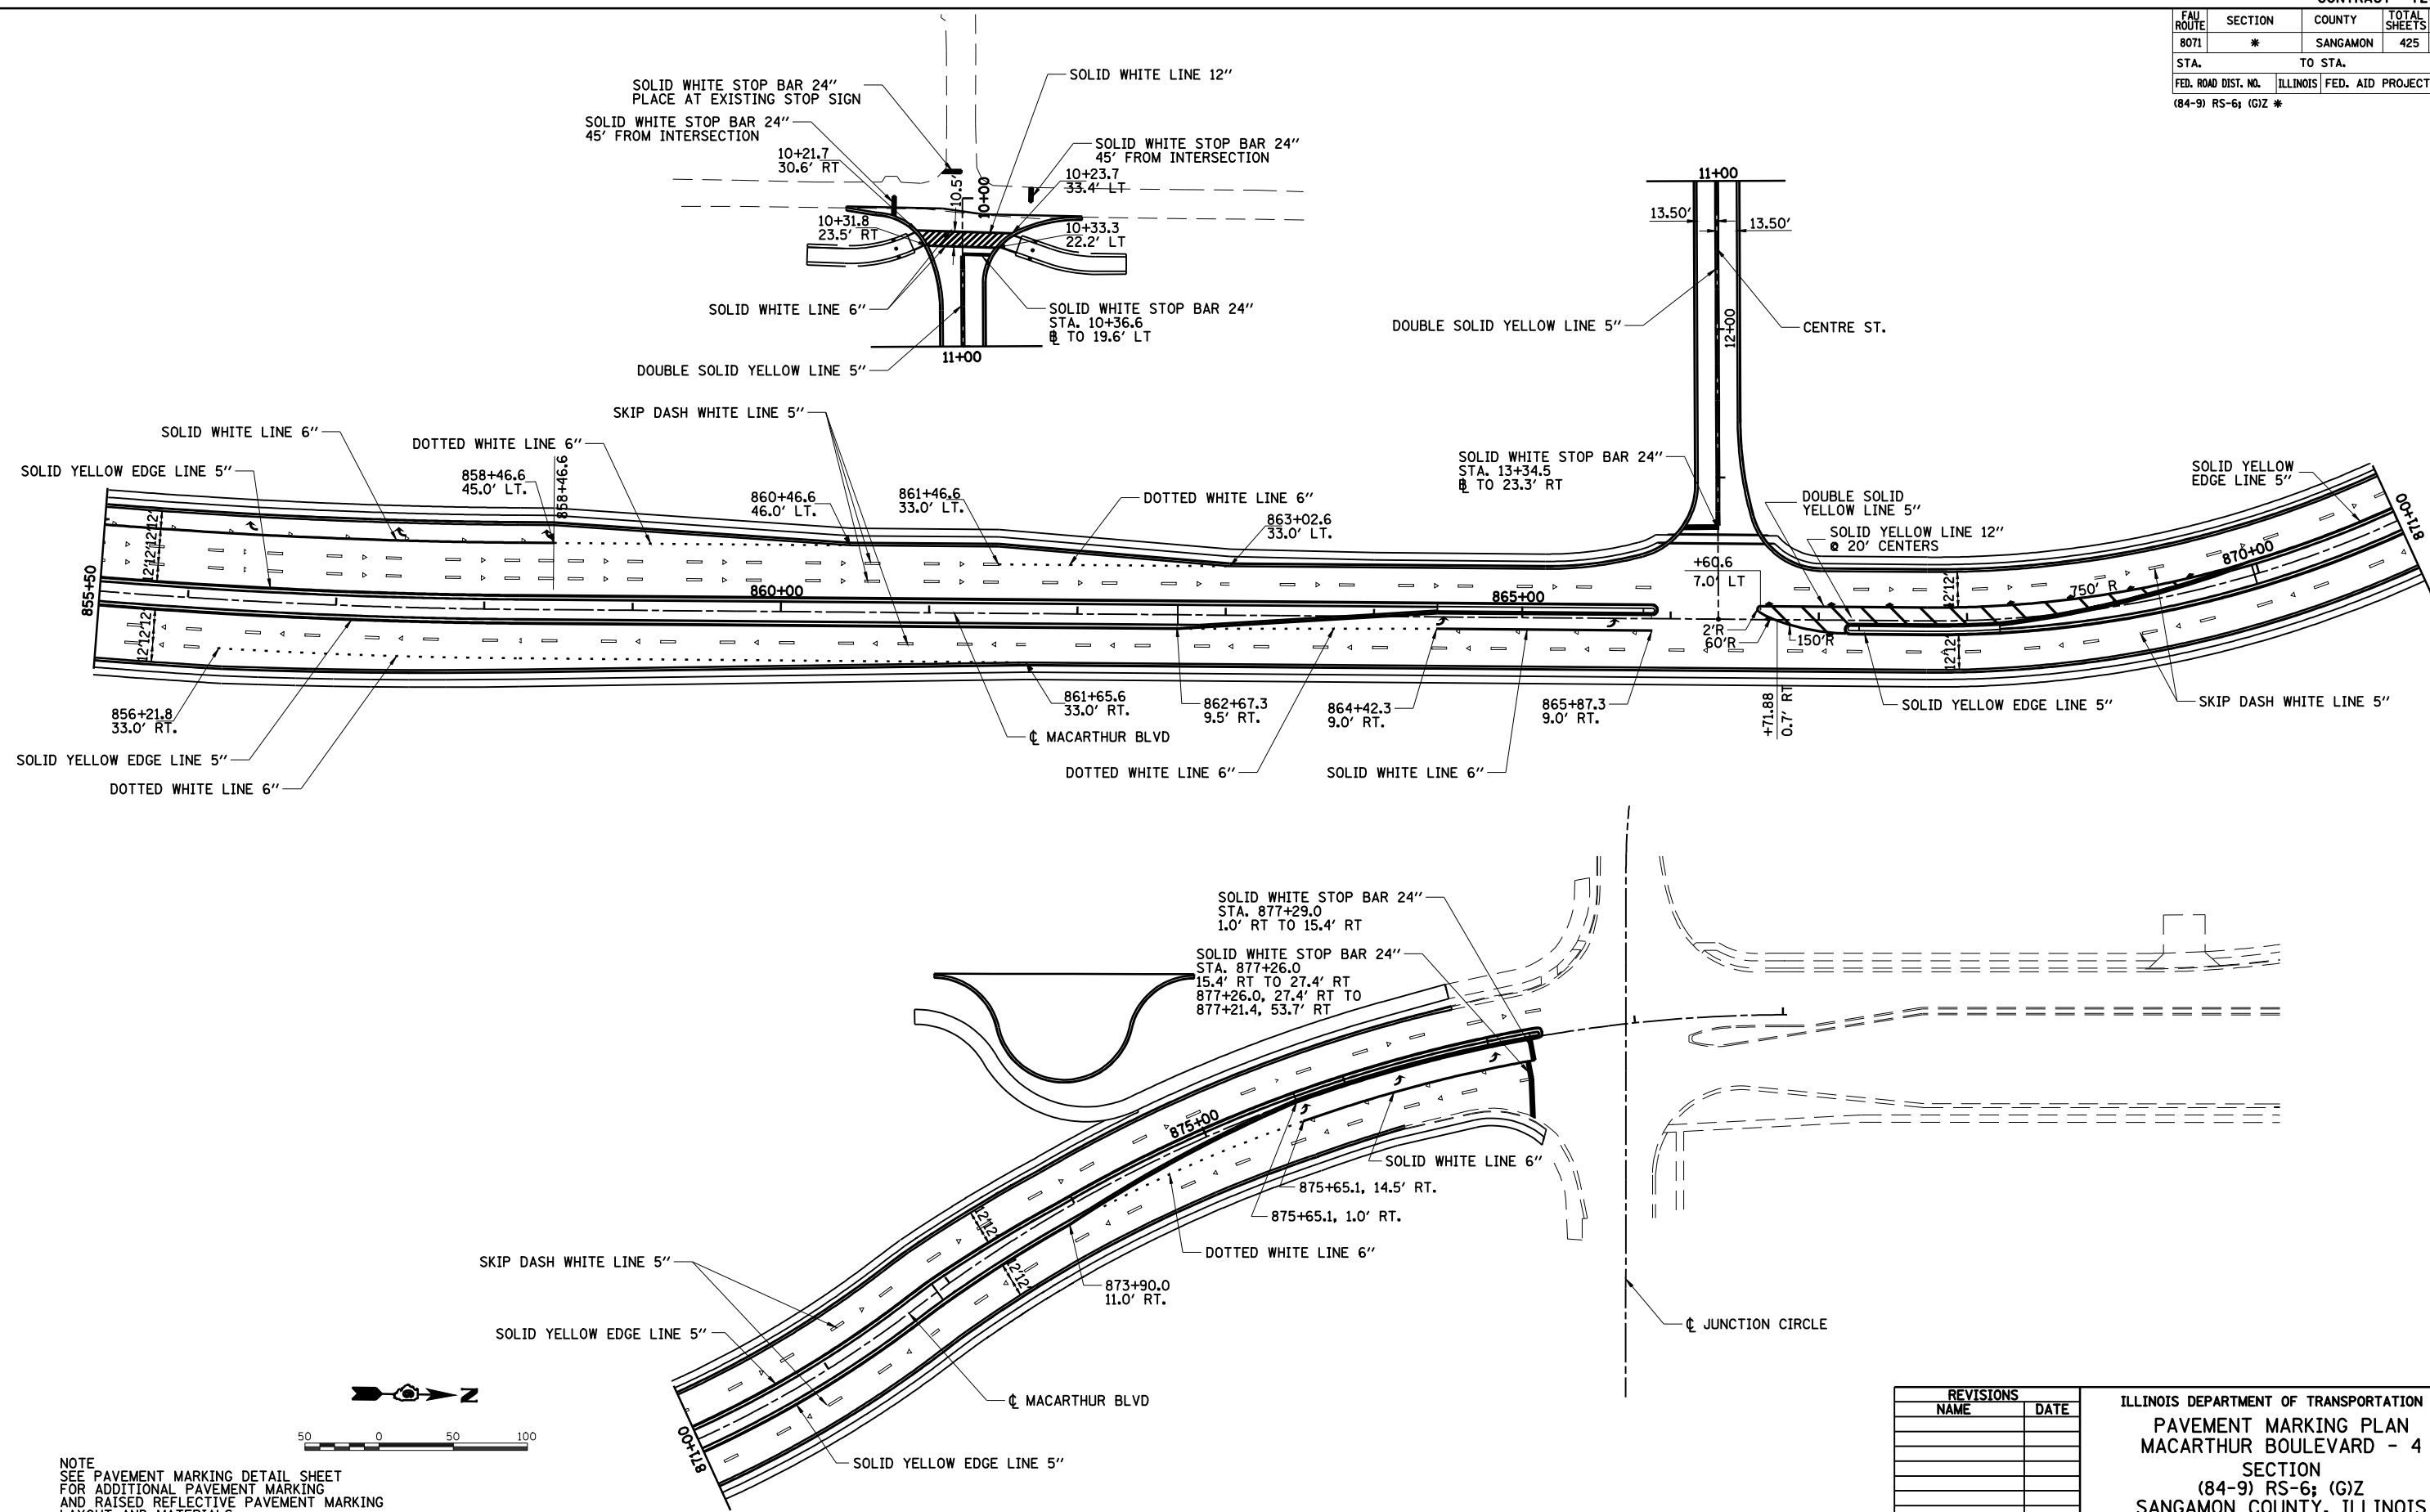

© Copyright Hanson Professional Services Inc. SMS_YEARS
HANSON

LAYOUT	CLG	09/17/07
DRAWN	CLG	09/17/07
REVIEWED	JMM	09/17/07

NOTE
 SEE PAVEMENT MARKING DETAIL SHEET
 FOR ADDITIONAL PAVEMENT MARKING
 AND RAISED REFLECTIVE PAVEMENT MARKING
 LAYOUT AND MATERIALS.

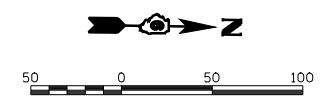

REVISIONS	
NAME	DATE

ILLINOIS DEPARTMENT OF TRANSPORTATION
 PAVEMENT MARKING PLAN
 MACARTHUR BOULEVARD - 4
 SECTION
 (84-9) RS-6; (G)Z
 SANGAMON COUNTY, ILLINOIS

SCALE: VERT. DATE: Mar-20-2008 09:37:00AM
 HORIZ. DATE: Mar-20-2008 09:37:00AM
 DRAWN BY: JAP
 CHECKED BY: JMM