



FAU ROUTE	SECTION	COUNTY	TOTAL SHEETS	SHEET NO.
8071	*	SANGAMON	425	215
STA.		TO STA.		
FED. ROAD DIST. NO.		ILLINOIS	FED. AID PROJECT	
(84-9) RS-6; (G)Z *				

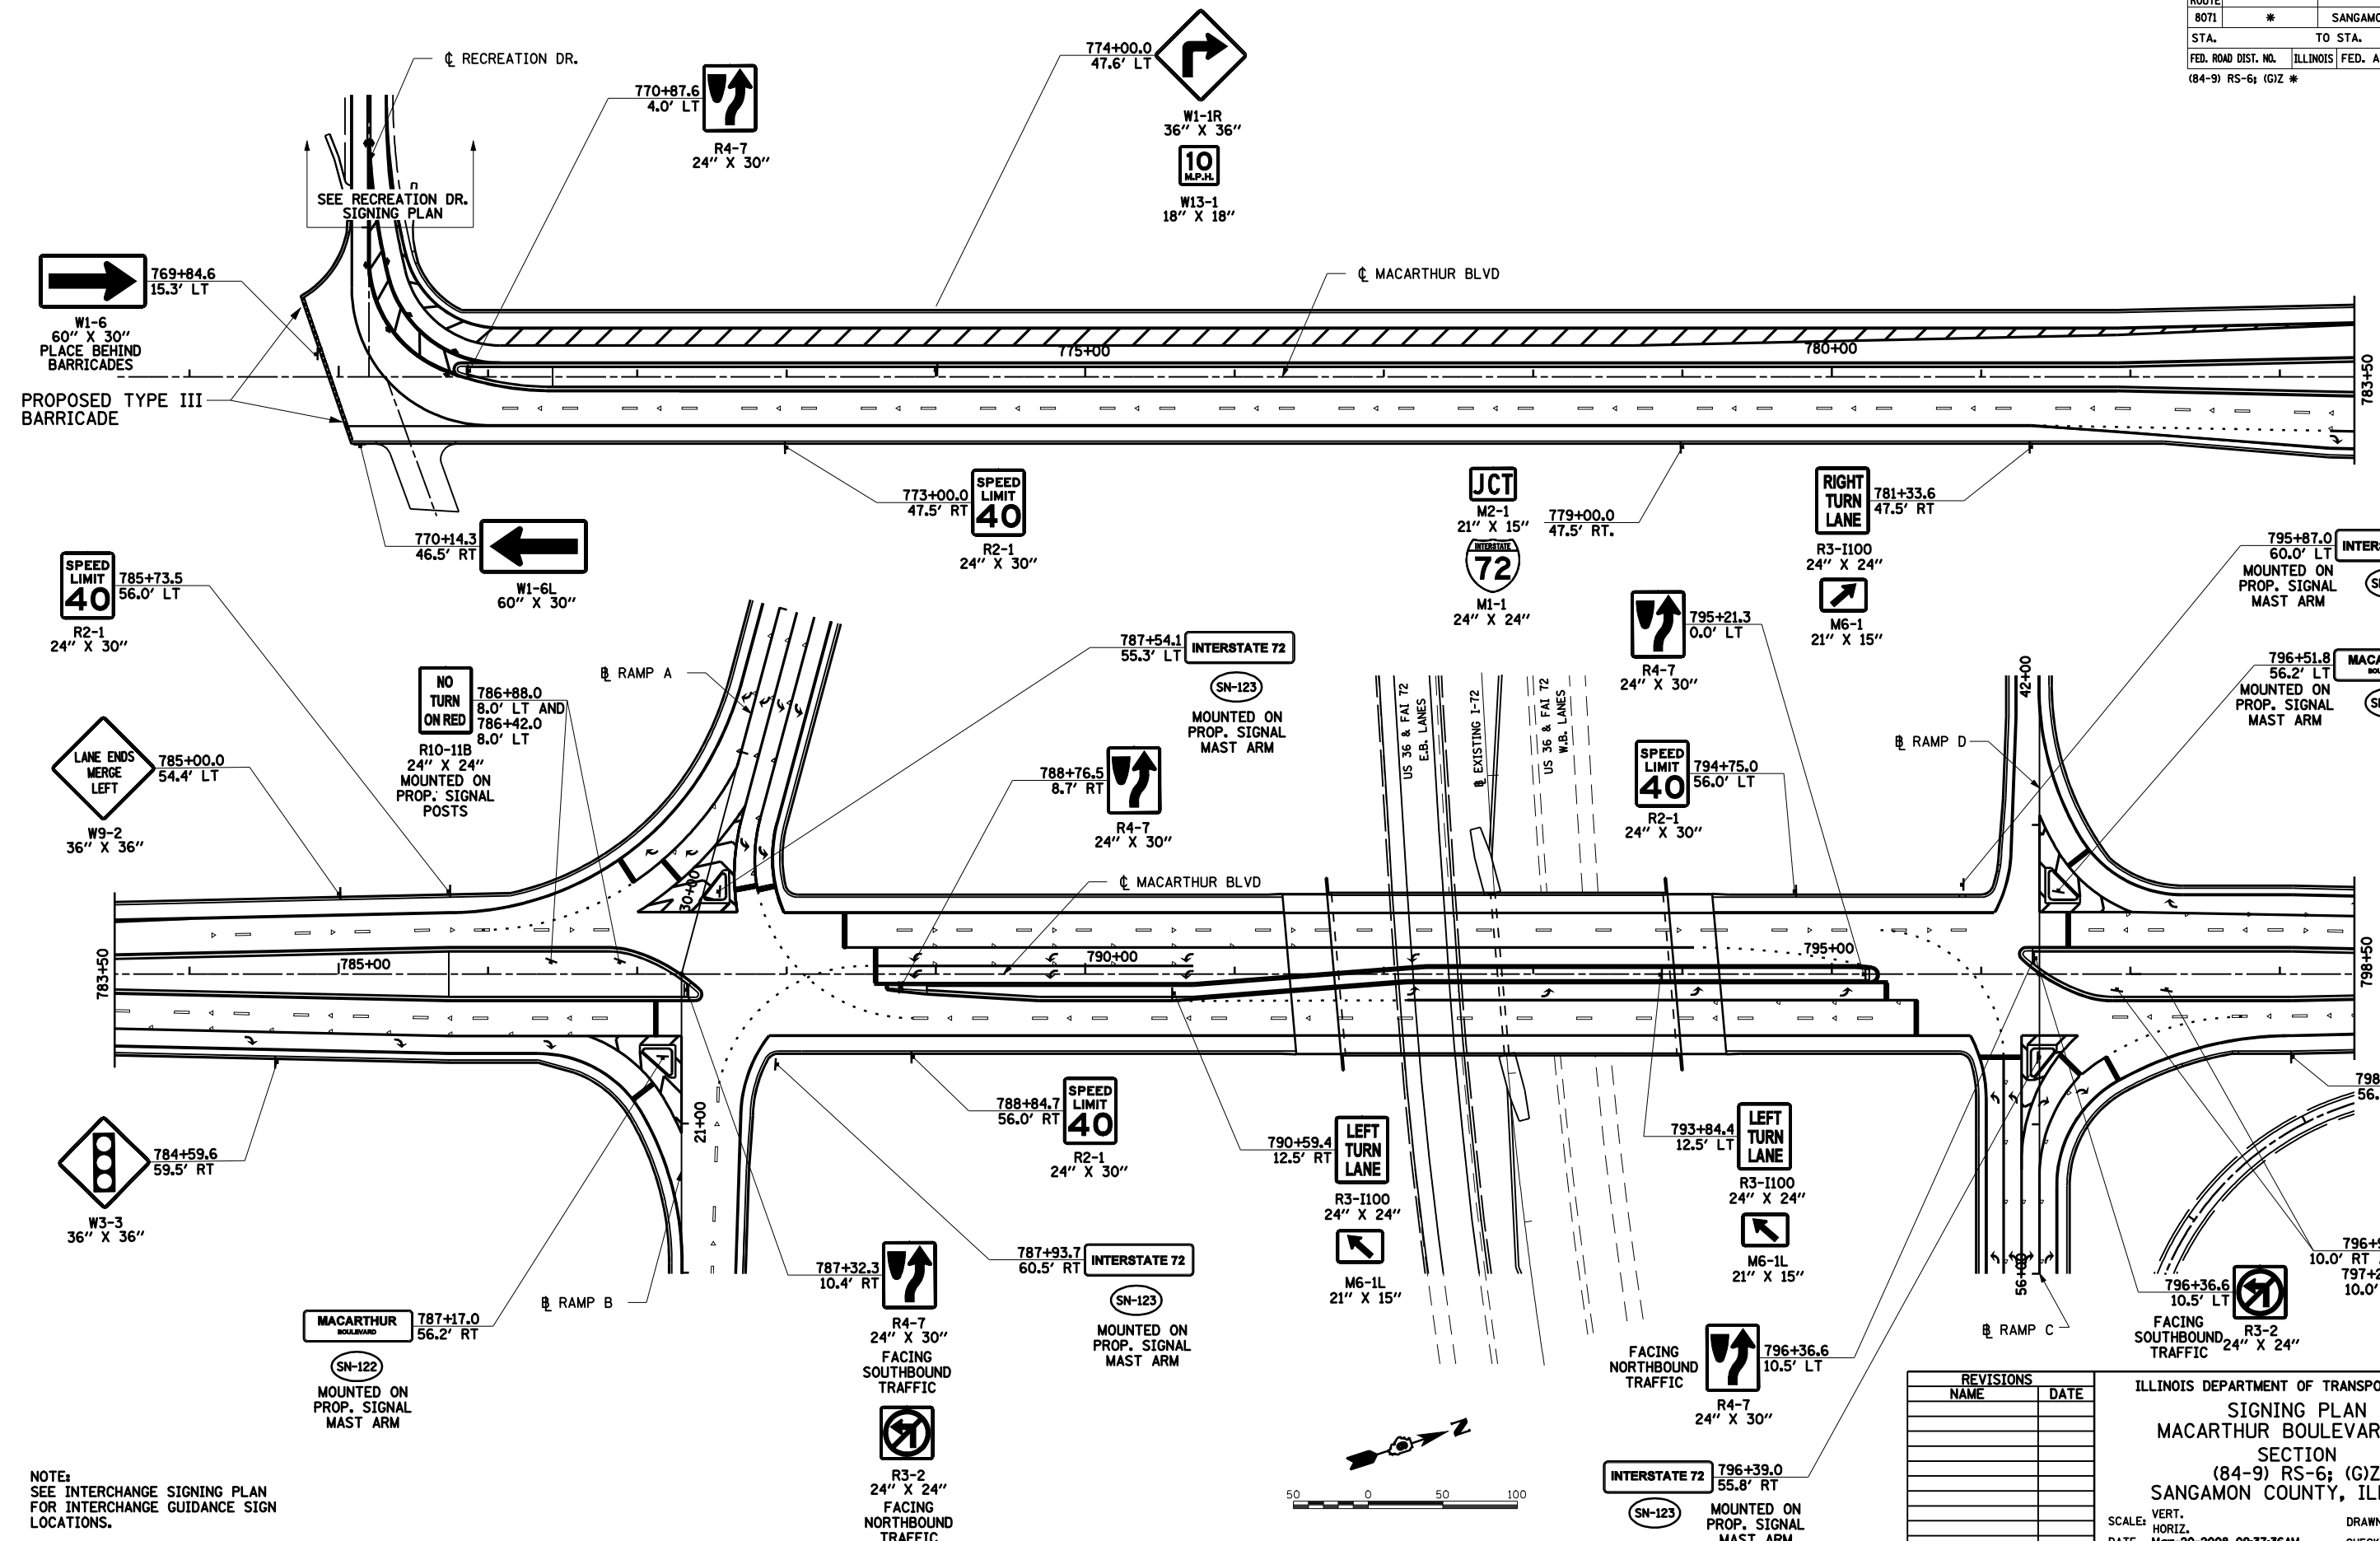

NOTE:
SEE INTERCHANGE SIGNING PLAN
FOR INTERCHANGE GUIDANCE SIGN
LOCATIONS.

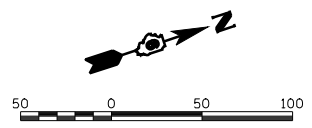

REVISIONS	
NAME	DATE

ILLINOIS DEPARTMENT OF TRANSPORTATION
SIGNING PLAN
MACARTHUR BOULEVARD - 1
SECTION
(84-9) RS-6; (G)Z
SANGAMON COUNTY, ILLINOIS
SCALE: VERT. HORIZ. DATE: Mar-20-2008 09:37:36AM DRAWN BY: JAP CHECKED BY: JWM

Mar-20-2008 09:37:36AM
FILE

LAYOUT	CLG	09/17/07
DRAWN	CLG	09/17/07
REVIEWED	JMM	09/17/07