


FAU ROUTE	SECTION	COUNTY	TOTAL SHEETS	SHEET NO.
8071	*	SANGAMON	425	216
STA.		TO STA.		
FED. ROAD DIST. NO.		ILLINOIS	FED. AID PROJECT	
(84-9) RS-6; (G)Z *				

© Copyright Hanson Professional Services Inc. SMS_YEARS
HANSON

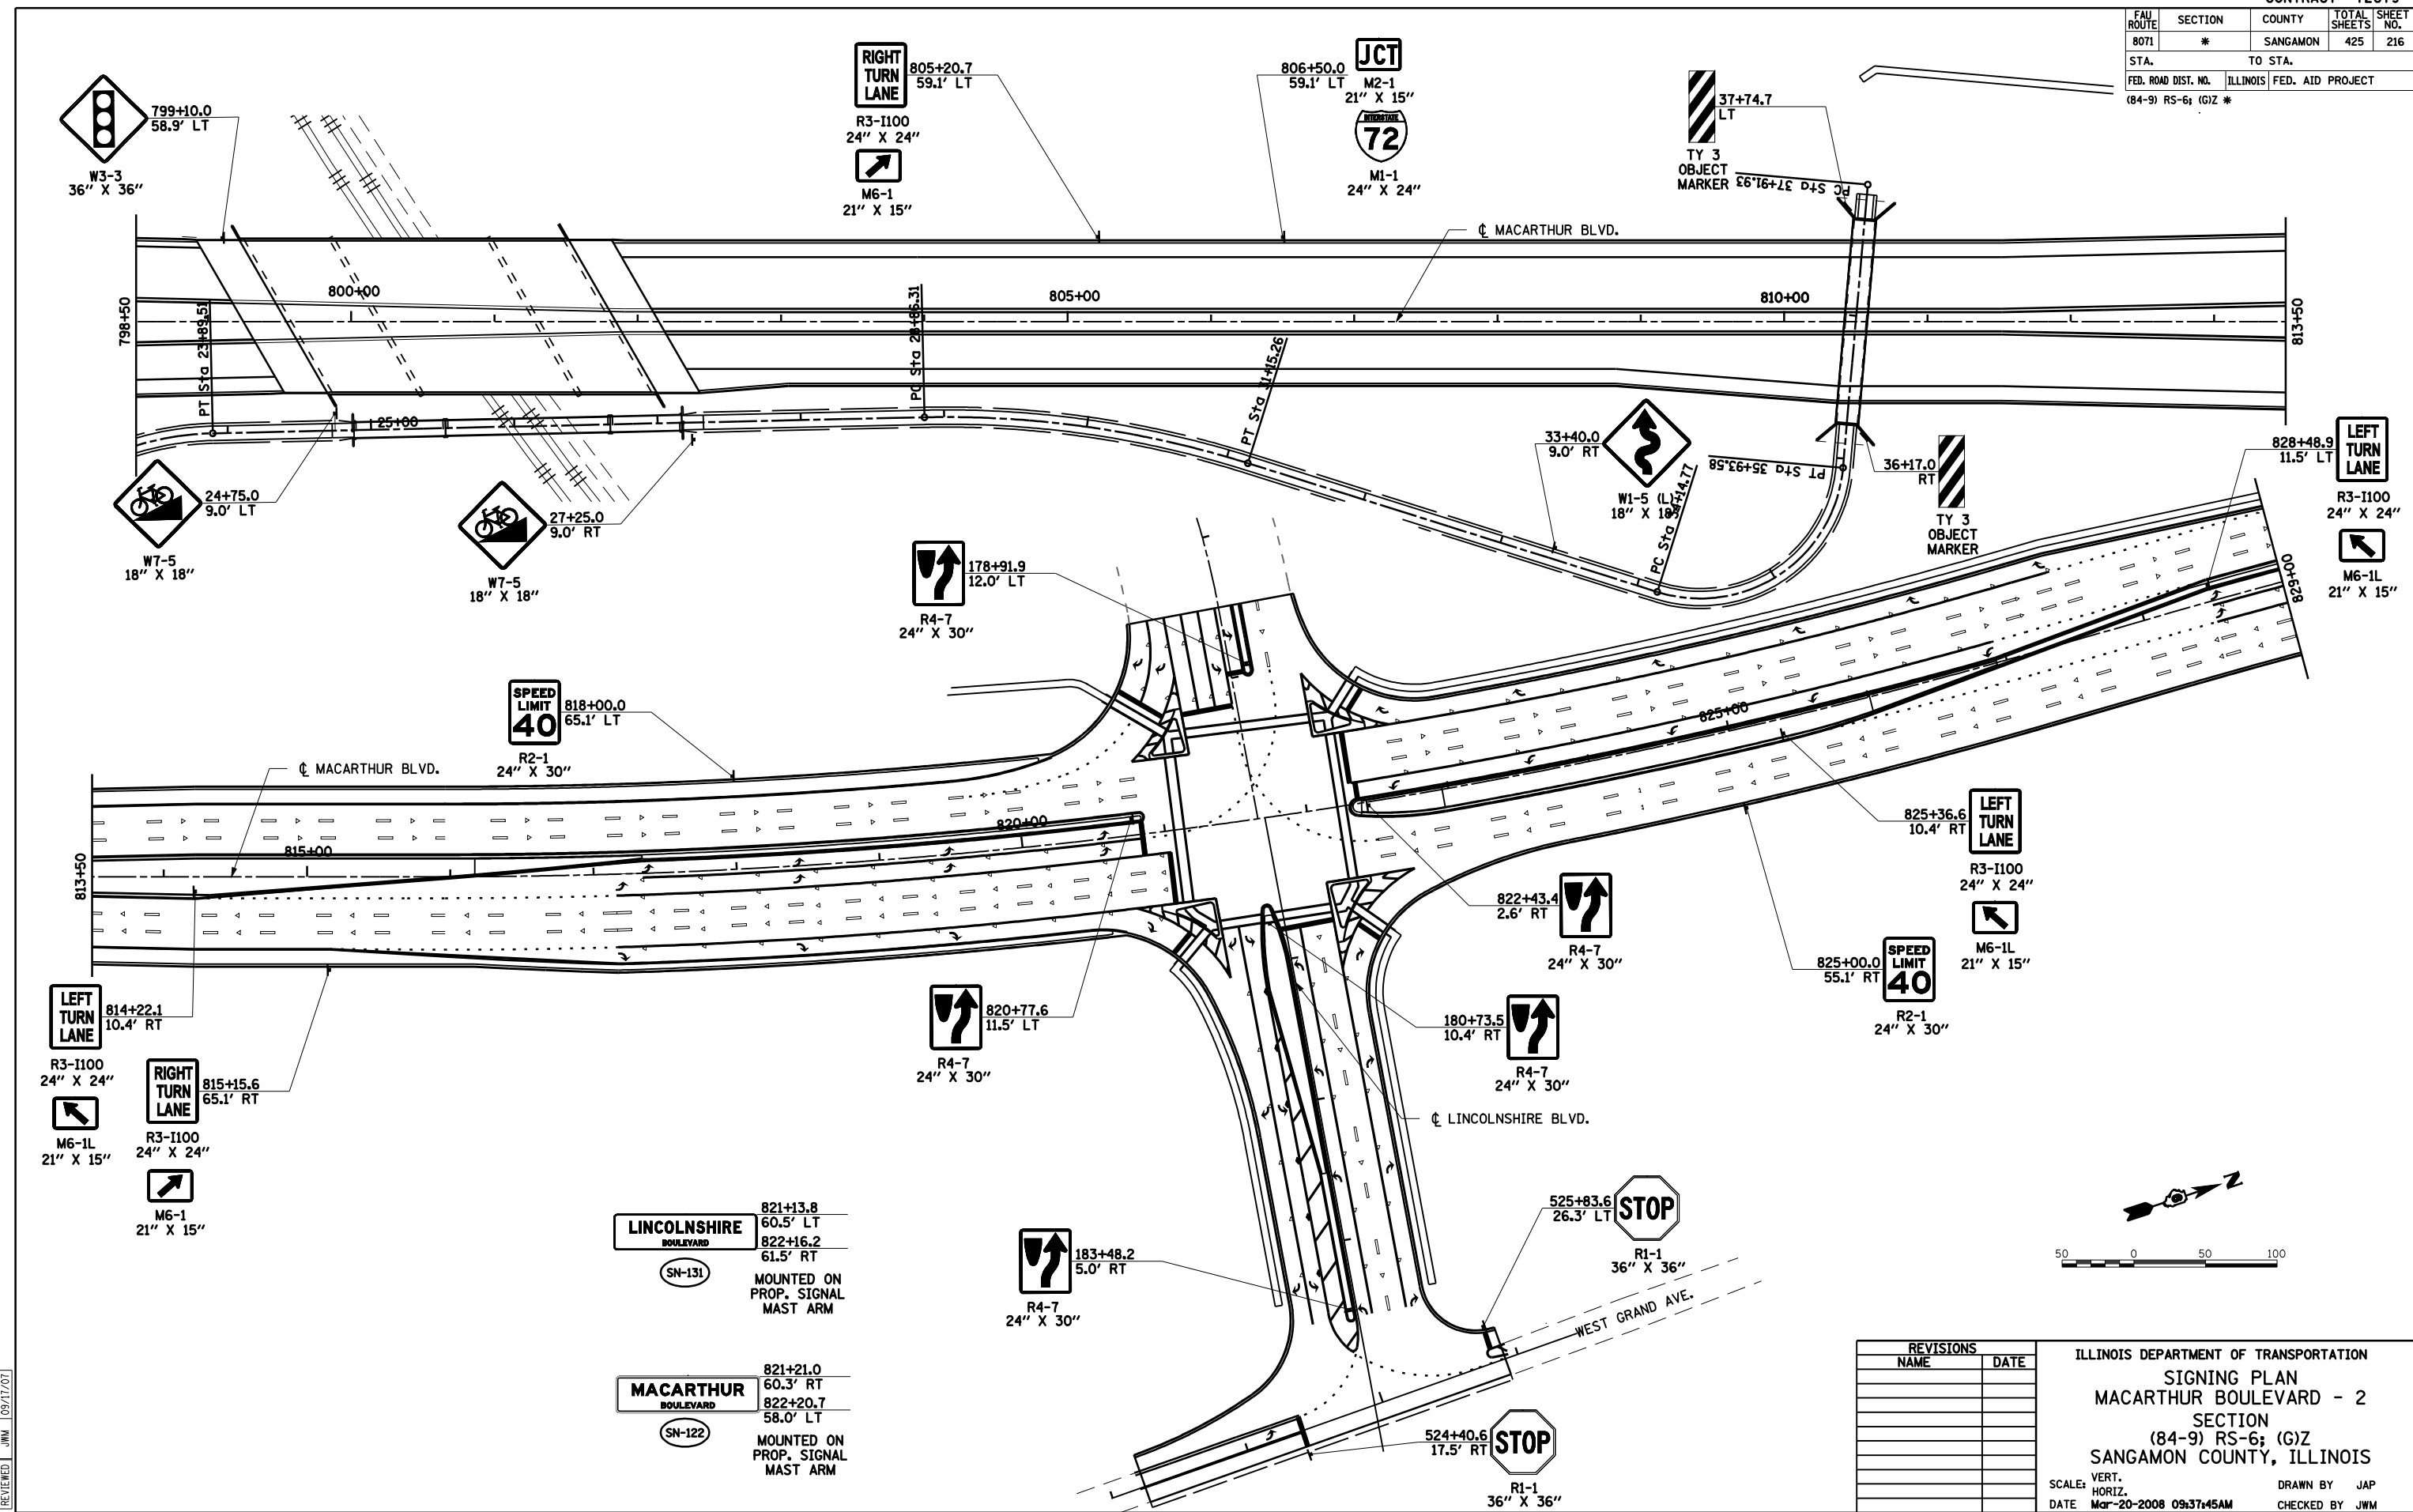

LINCOLNSHIRE BOULEVARD
 SN-131
 MOUNTED ON PROP. SIGNAL MAST ARM
 821+13.8 60.5' LT
 822+16.2 61.5' RT

MACARTHUR BOULEVARD
 SN-122
 MOUNTED ON PROP. SIGNAL MAST ARM
 821+21.0 60.3' RT
 822+20.7 58.0' LT

REVISIONS	
NAME	DATE

ILLINOIS DEPARTMENT OF TRANSPORTATION
SIGNING PLAN
MACARTHUR BOULEVARD - 2
SECTION
(84-9) RS-6; (G)Z
SANGAMON COUNTY, ILLINOIS
 SCALE: VERT. _____ DRAWN BY: JAP
 HORIZ. _____ CHECKED BY: JWM
 DATE: Mar-20-2008 09:37:45AM

Mar-20-2008 09:37:45AM
 \$FILES\$