


BY _____ DATE _____
 SURVEYED _____
 PLOTTED _____
 FINAL SURVEY _____
 NOTE BOOK _____
 NO. _____

BY _____ DATE _____
 SURVEYED _____
 PLOTTED _____
 ORIGINAL SURVEY _____
 NOTE BOOK _____
 NO. _____

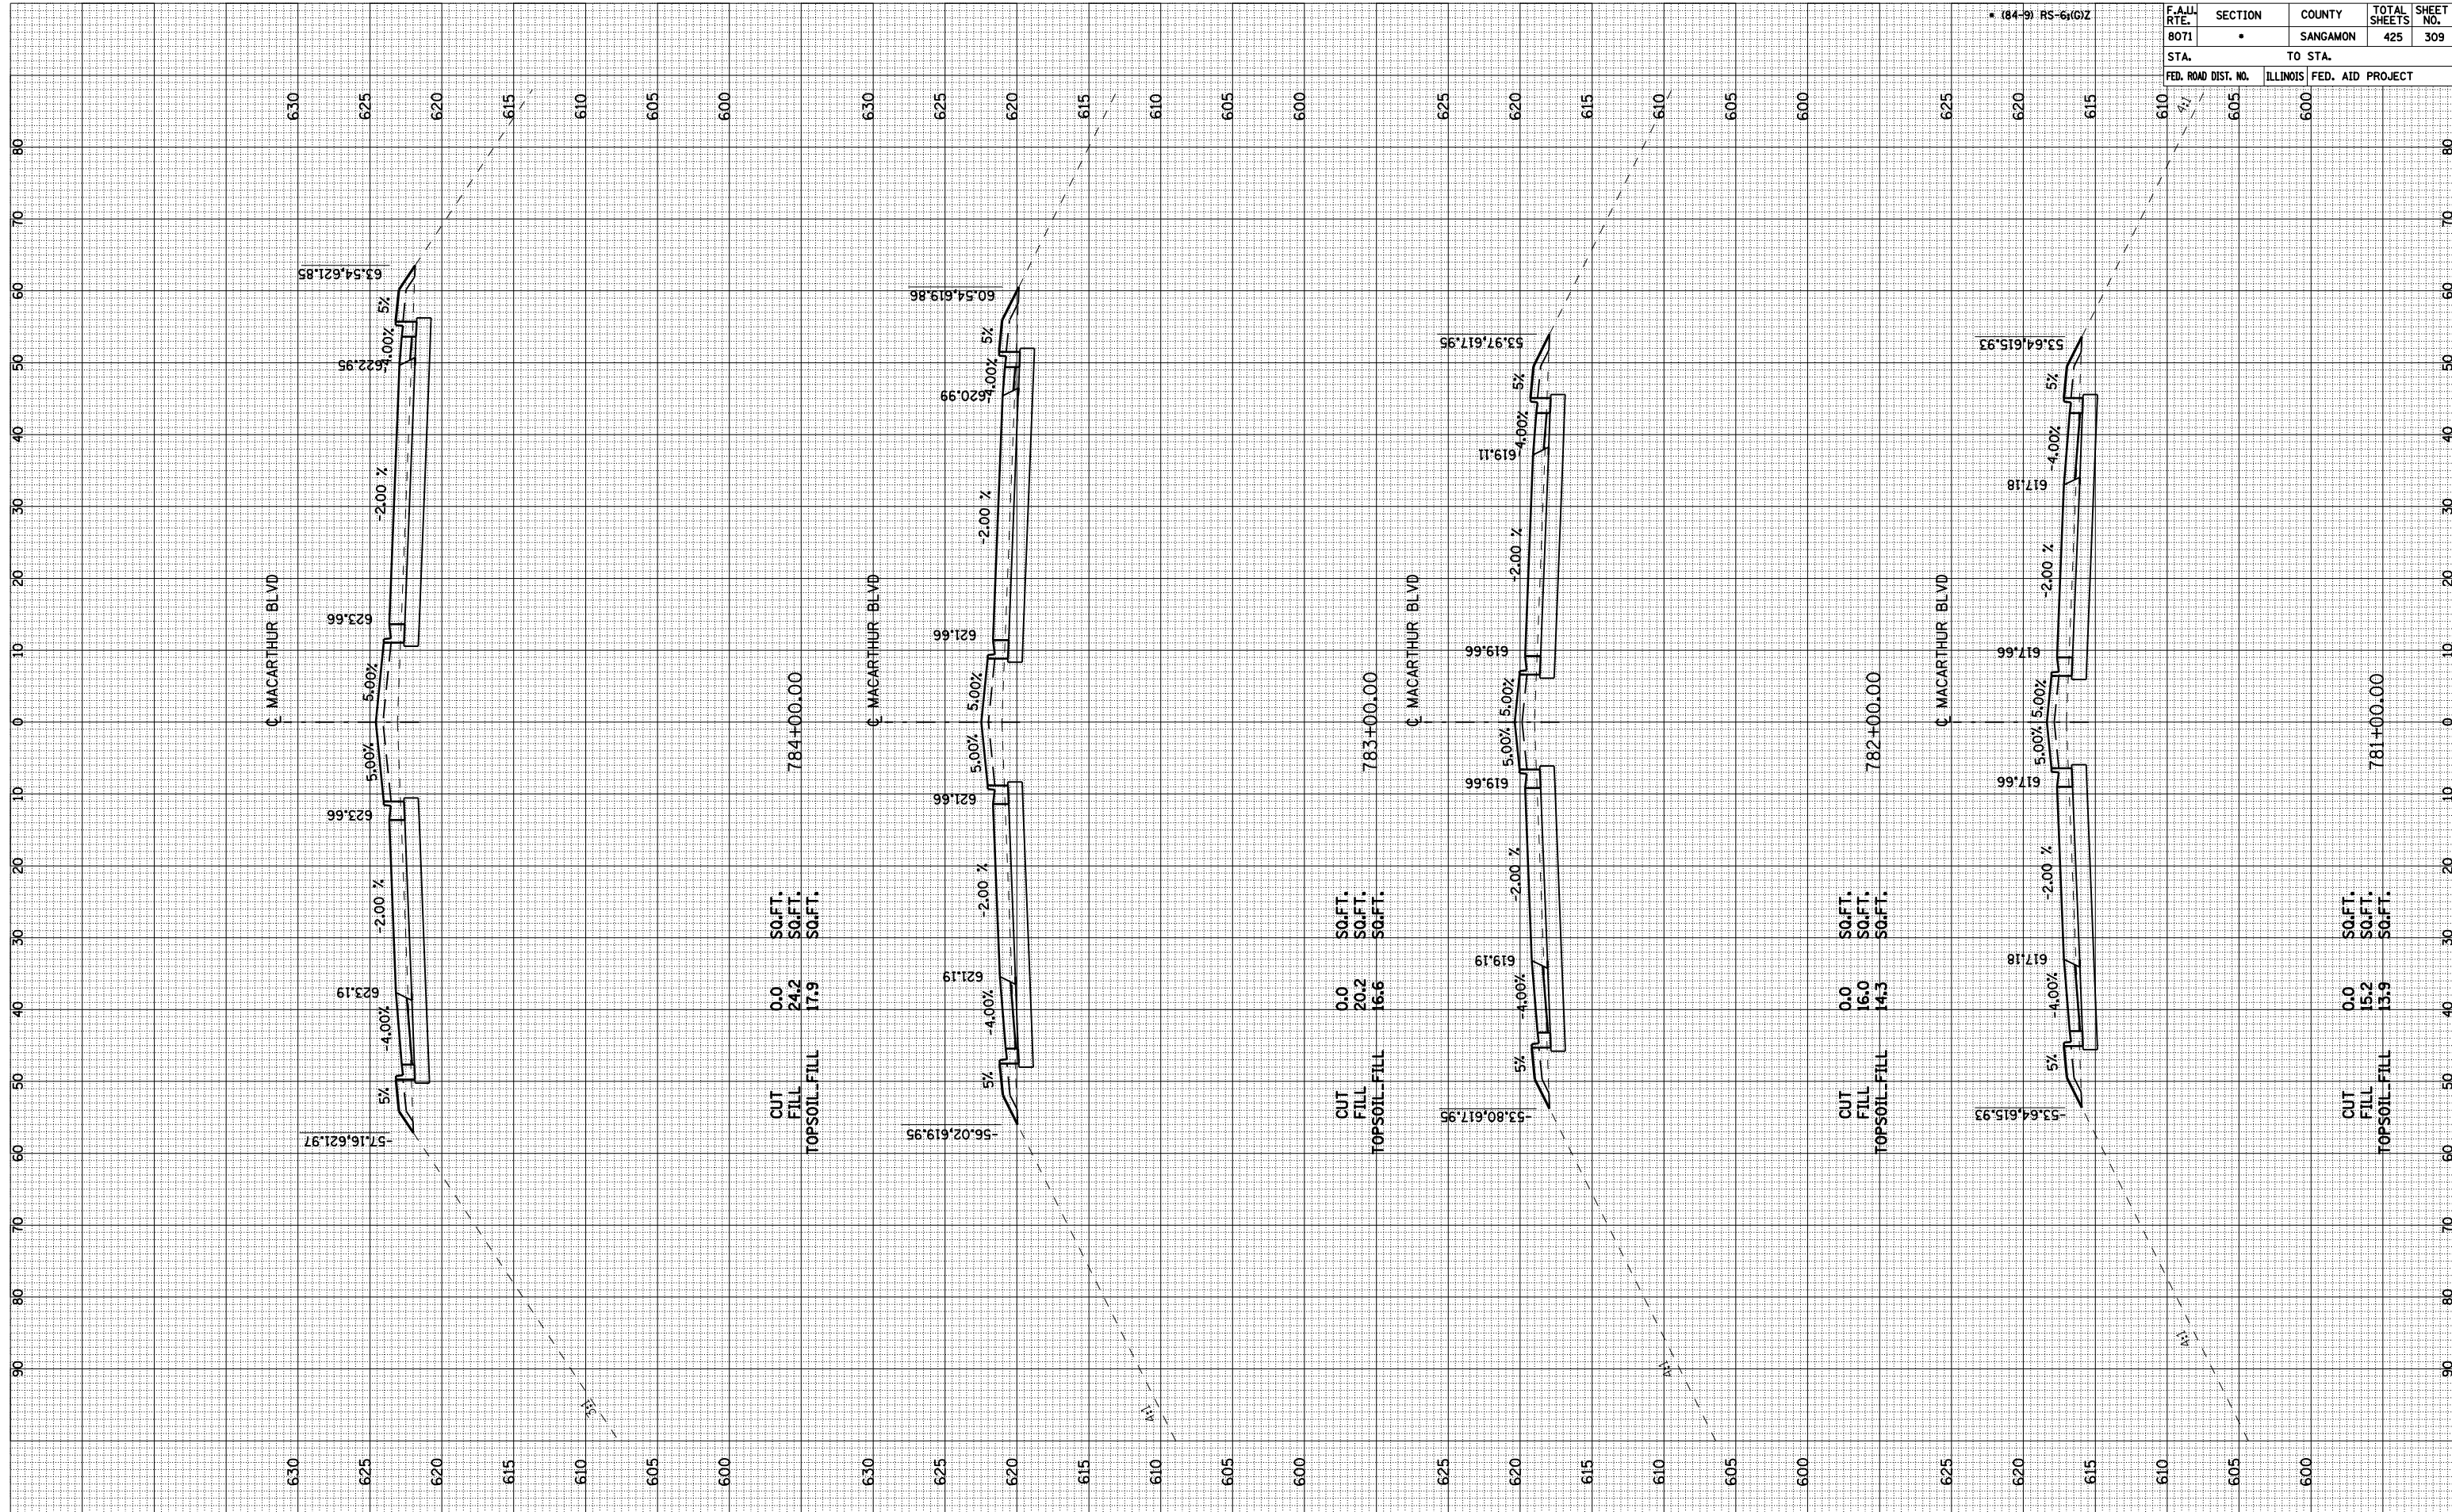

F.A. ILL. RTE. 8071	SECTION •	COUNTY SANGAMON	TOTAL SHEETS 425	SHEET NO. 309
FED. ROAD DIST. NO. 1		ILLINOIS FED. AID PROJECT		