


ORIGINAL SURVEY
SUNGDED
NOTE BOOK
TEMPATE
NO.
AREAS CHECKED

FINAL SURVEY
SUNGDED
NOTE BOOK
TEMPATE
NO.
AREAS CHECKED

BY DATE
BY DATE
BY DATE
BY DATE

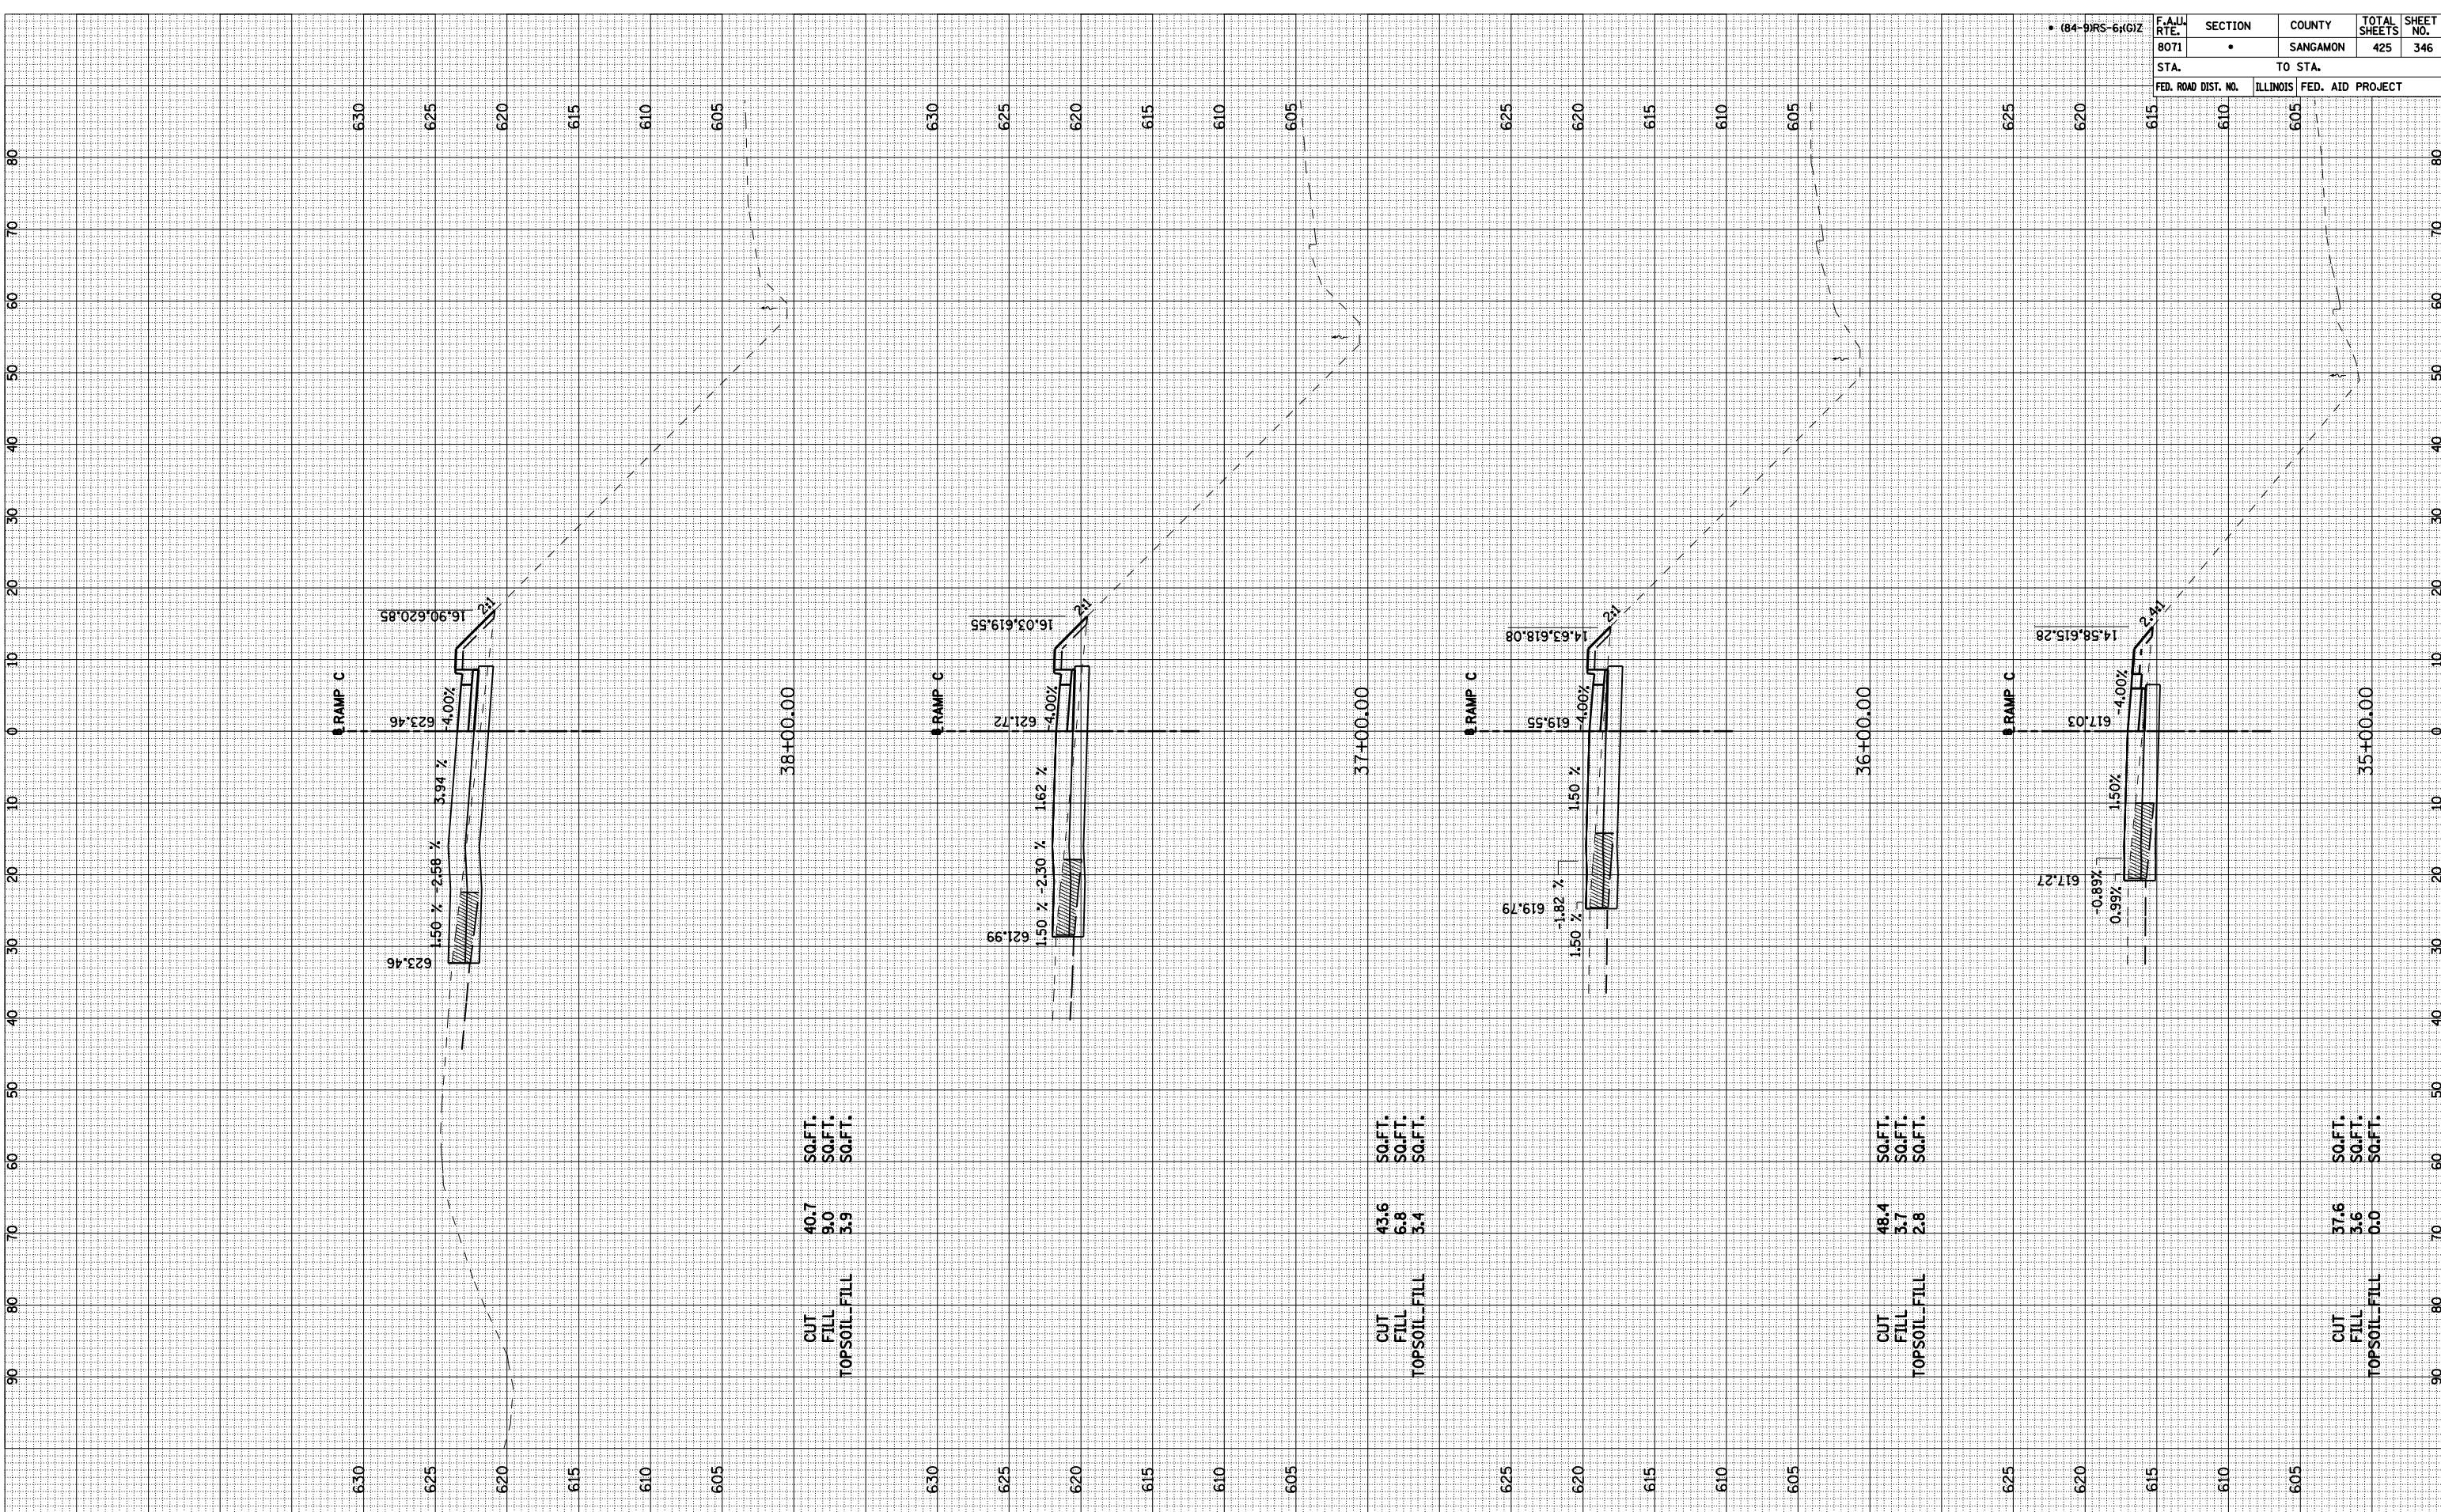

RAMP C-2

* 184-94RS-6RG1Z
F.A.U. SECTION COUNTY TOTAL SHEET
RTE. 8071 • SANGAMON 425 346
STA. TO STA.
FED. ROAD DIST. NO. ILLINOIS FED. AID PROJECT