


ORIGINAL SURVEY	SUBMITTED	BY	DATE
NOTE BOOK NO.	TEMPATE ID		
AREAS CHECKED	NOTE BOOK	TEMPATE	
NO.	AREAS CHECKED	NOTE BOOK	TEMPATE

FINAL SURVEY	SUBMITTED	BY	DATE
NOTE BOOK NO.	TEMPATE ID		
AREAS CHECKED	NOTE BOOK	TEMPATE	
NO.	AREAS C CHECKED	NOTE BOOK	TEMPATE

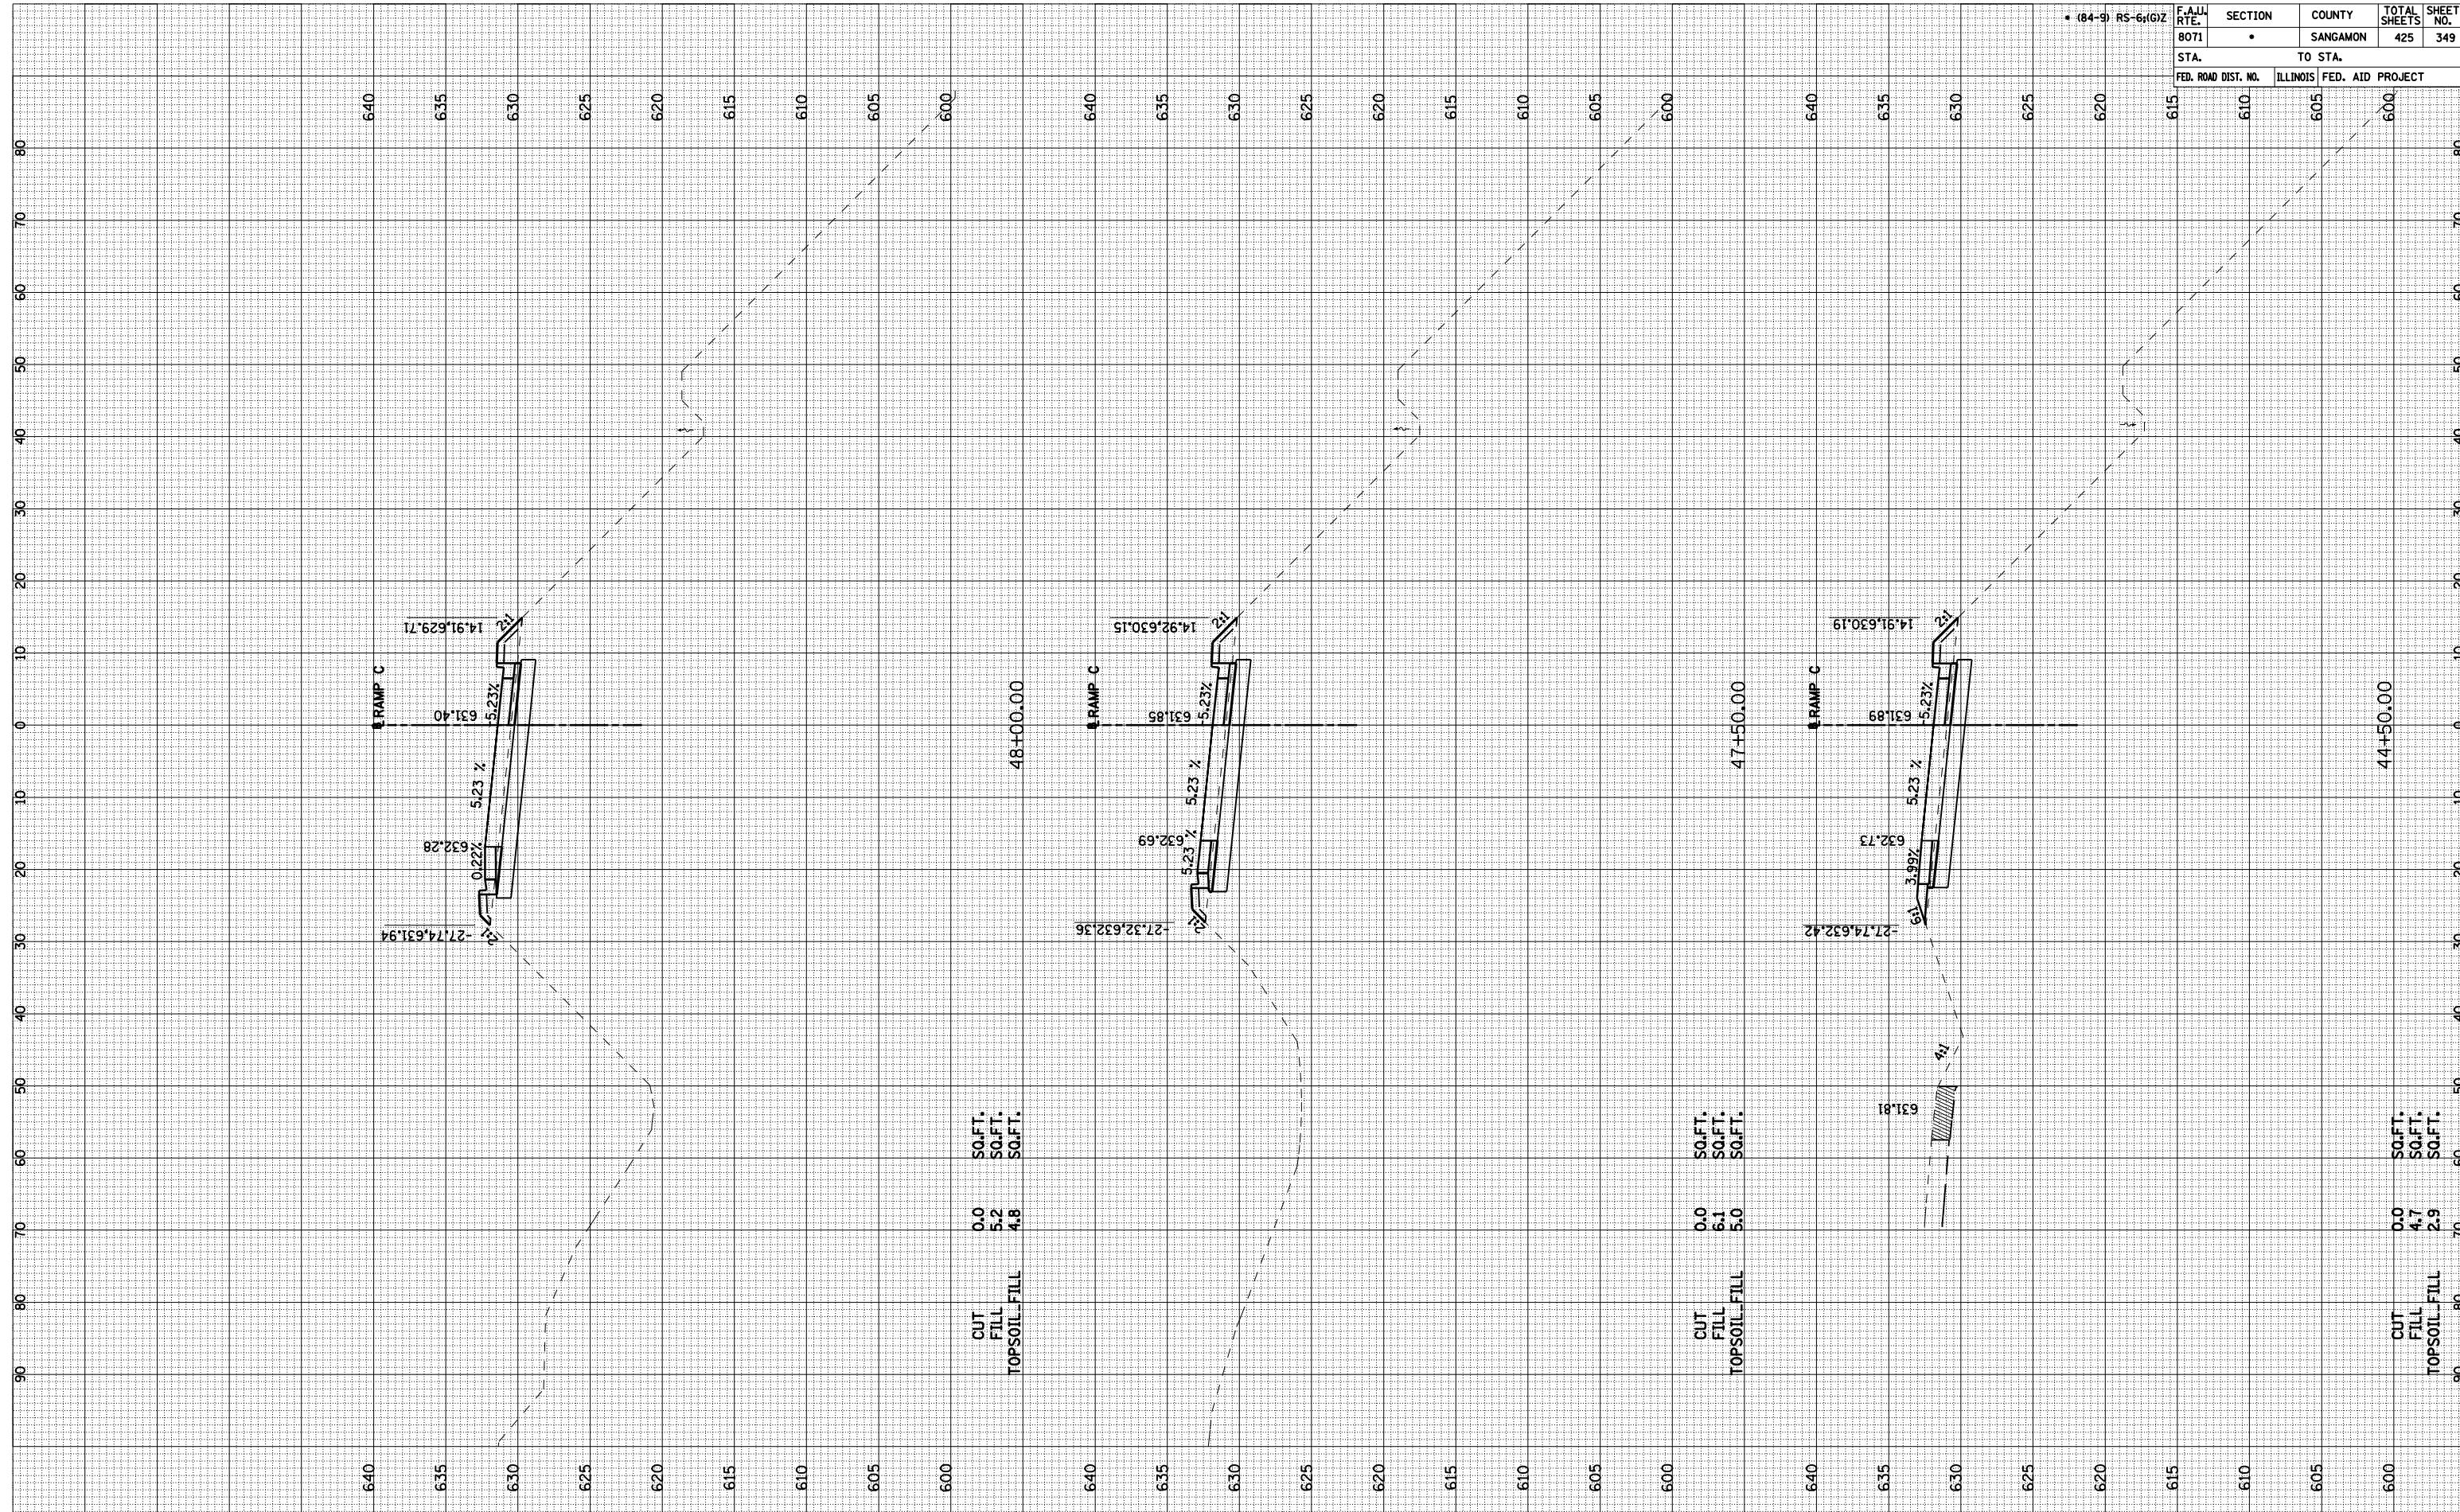

RAMP C-5