

FINAL SURVEY SURVEYED PLOTTED
 NOTE BOOK AREAS AREAS
 NO. CHECKED CHECKED


ORIGINAL SURVEY SURVEYED PLOTTED
 NOTE BOOK AREAS AREAS
 NO. CHECKED CHECKED

BY _____


BY _____

DATE _____

DATE _____

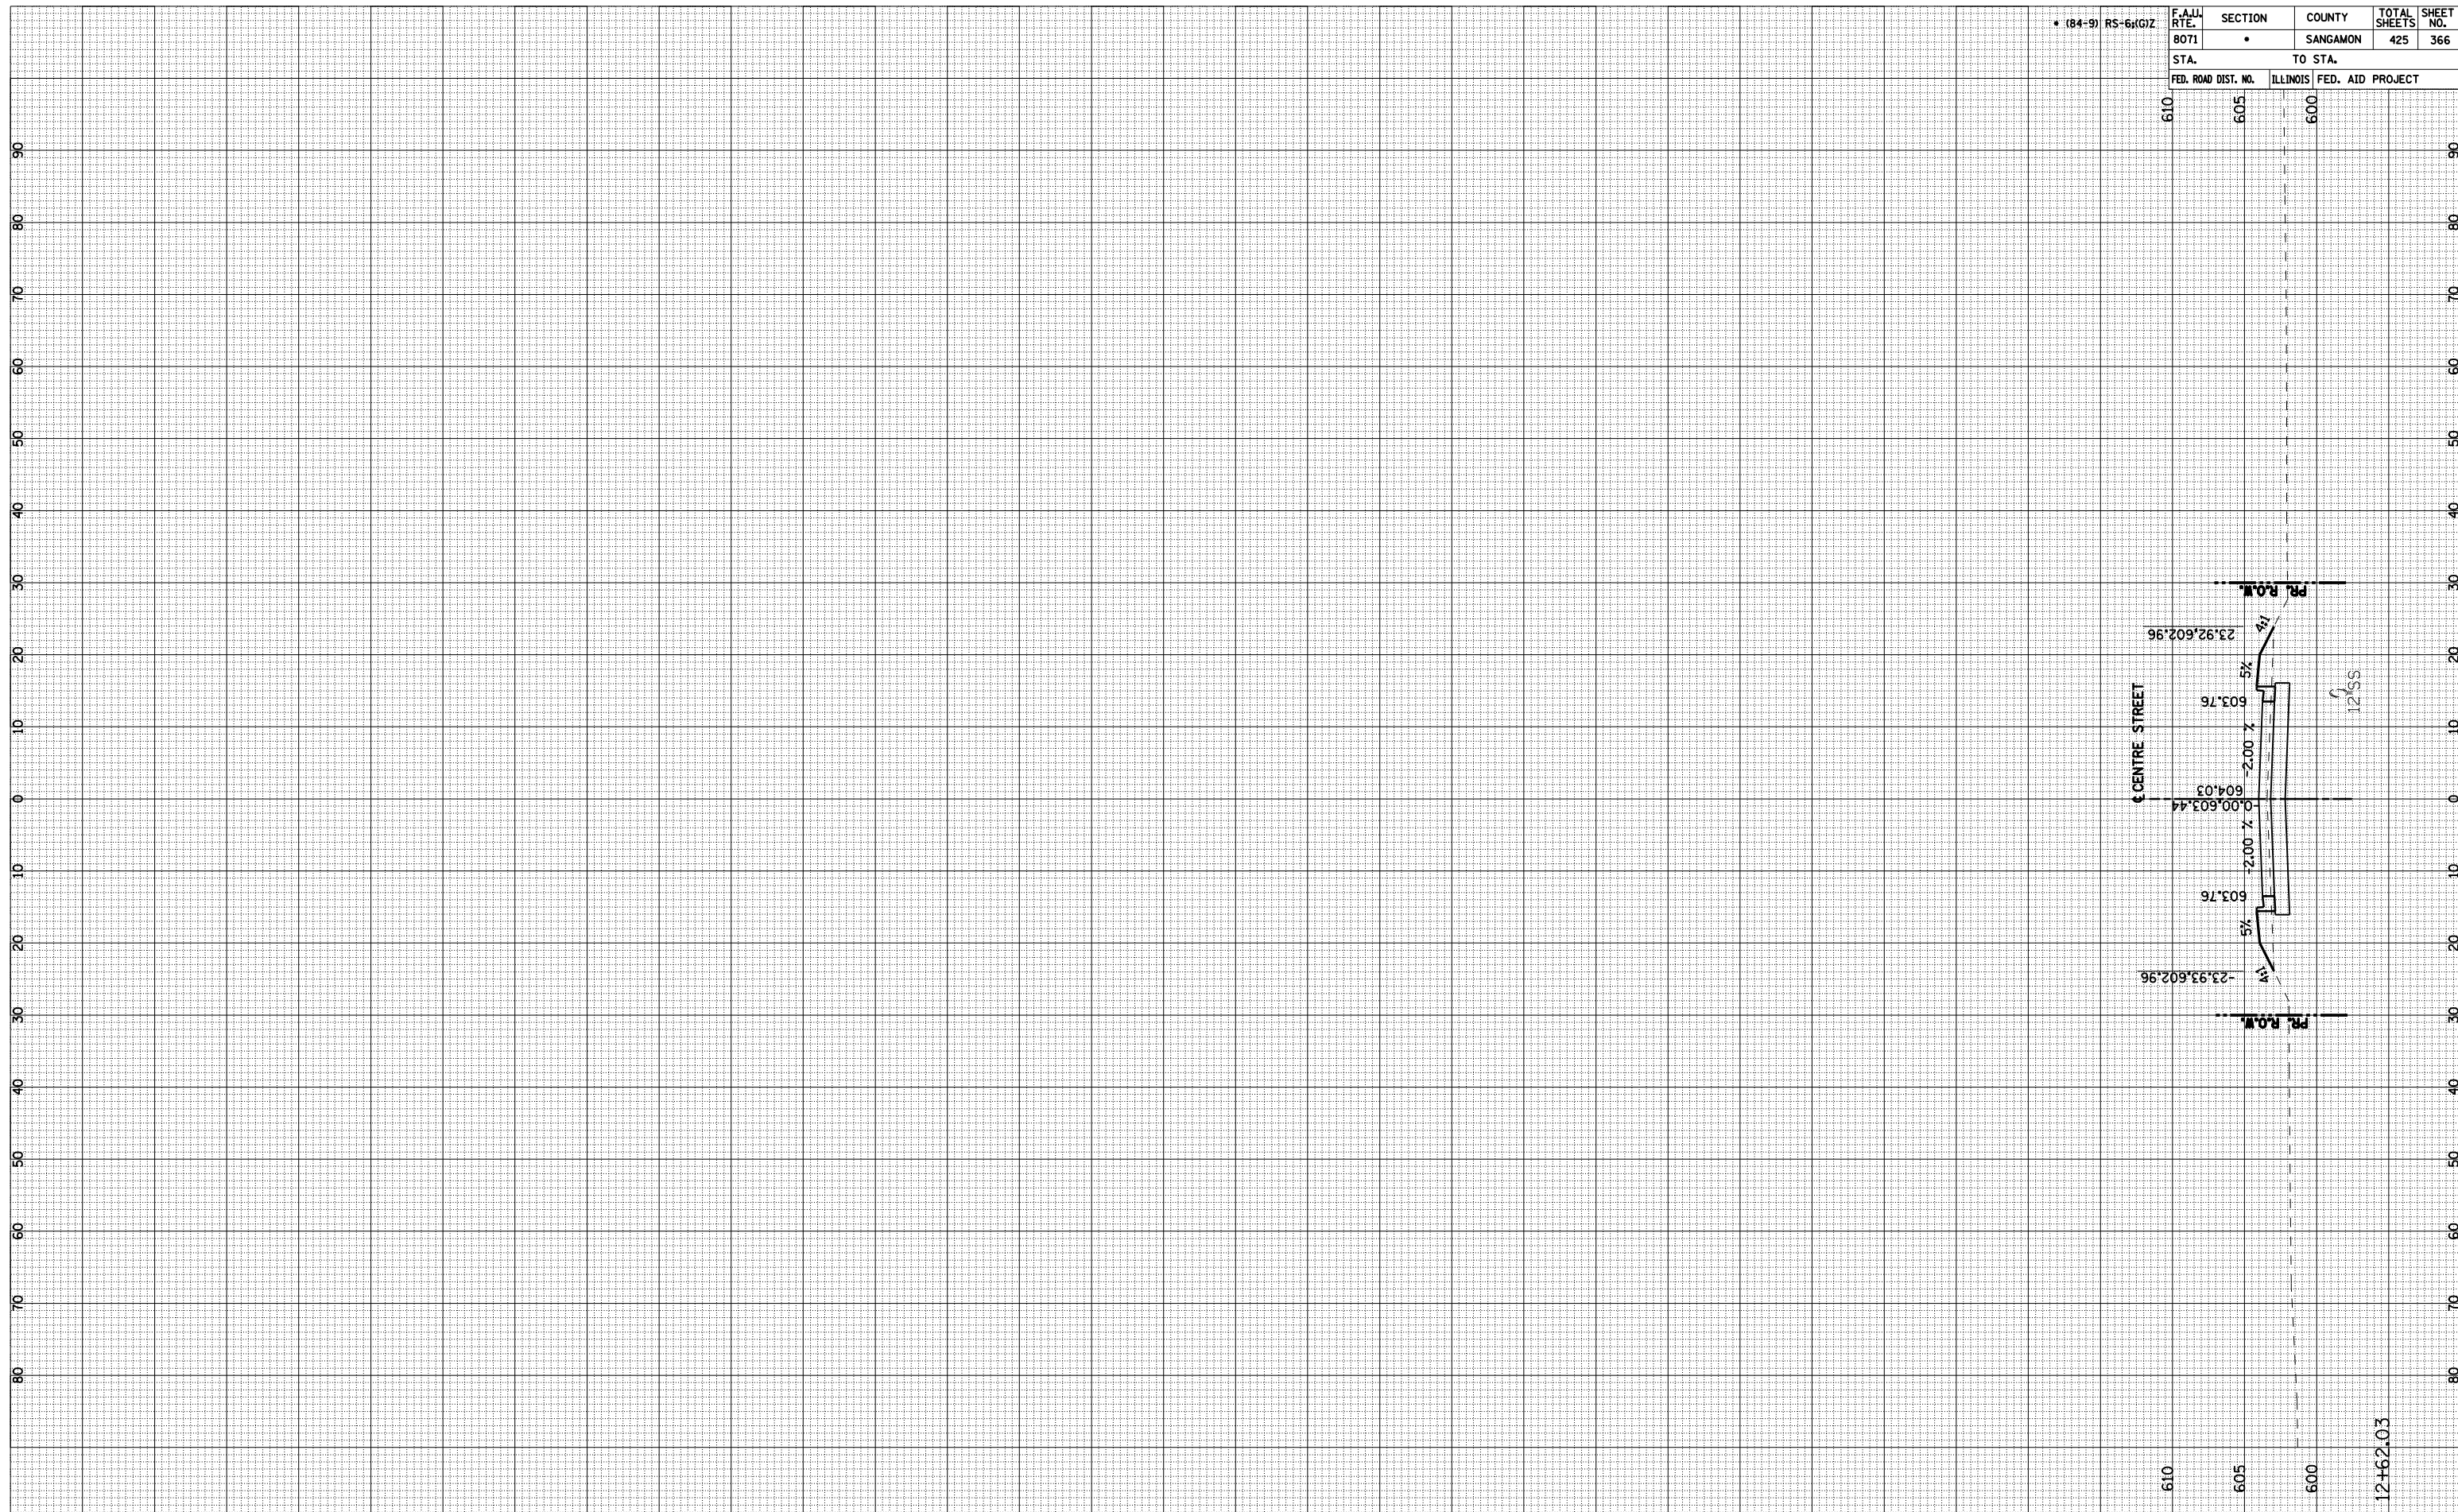

• (84-9)	RS-6(G)Z	F.A.JJ RTE. 8071	SECTION •	COUNTY SANGAMON	TOTAL SHEETS 425	SHEET NO. 366
		STA. TO STA.				
		FED. ROAD DIST. NO.	ILLINOIS	FED. AID PROJECT		
610	605	600				

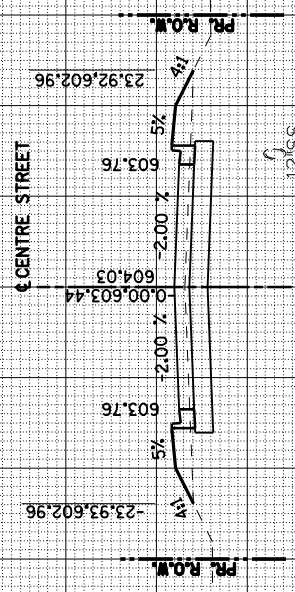

610
605
600

12+62.03