


FINAL SURVEY	SURVEYED _____	BY _____	DATE _____
NOTE BOOK	PLOTTED TEMPLATE _____		
NO. _____	AREAS _____	AREAS CHECKED _____	

ORIGINAL SURVEY	SURVEYED _____	BY _____	DATE _____
NOTE BOOK	PLOTTED TEMPLATE _____		
	AREAS _____	AREAS CHECKED _____	
	NO. _____		

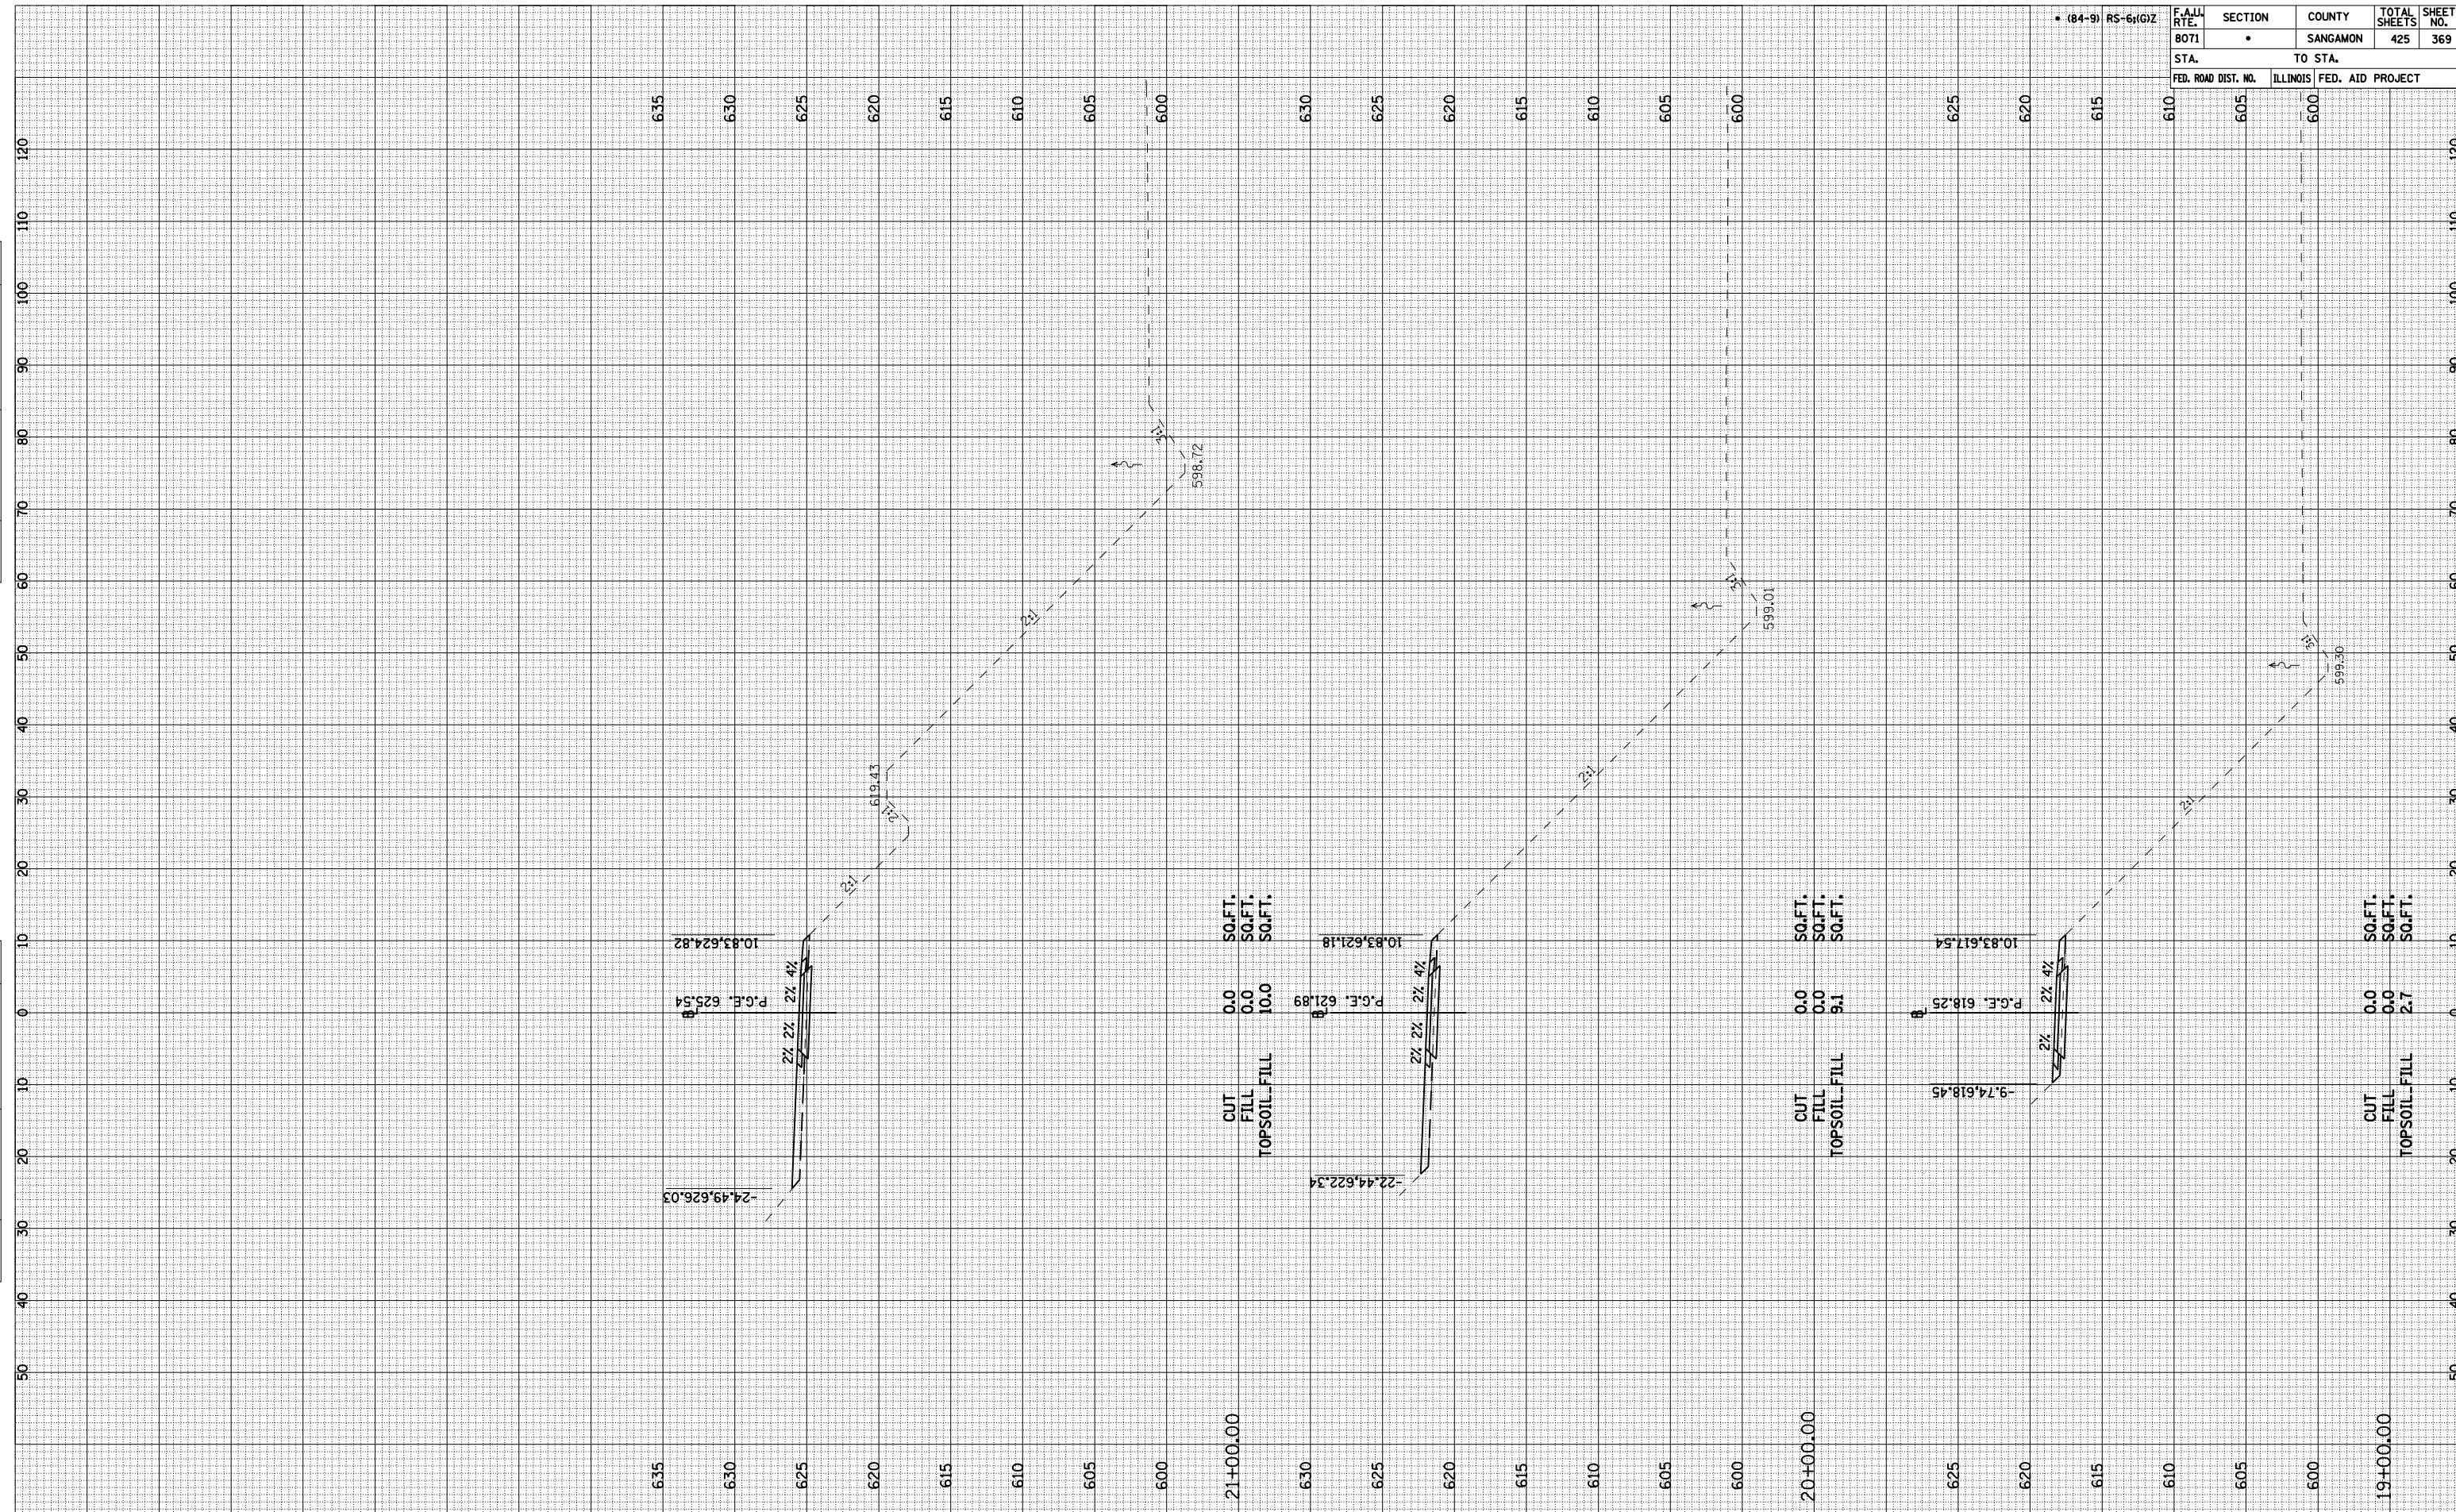

# INTERURBAN TRAIL -3