


ORIGINAL SURVEY	SURVEYED	BY	DATE
NOTE BOOK NO.	PILOTTED	TEMPLATE AREAS	CHECKED AREAS

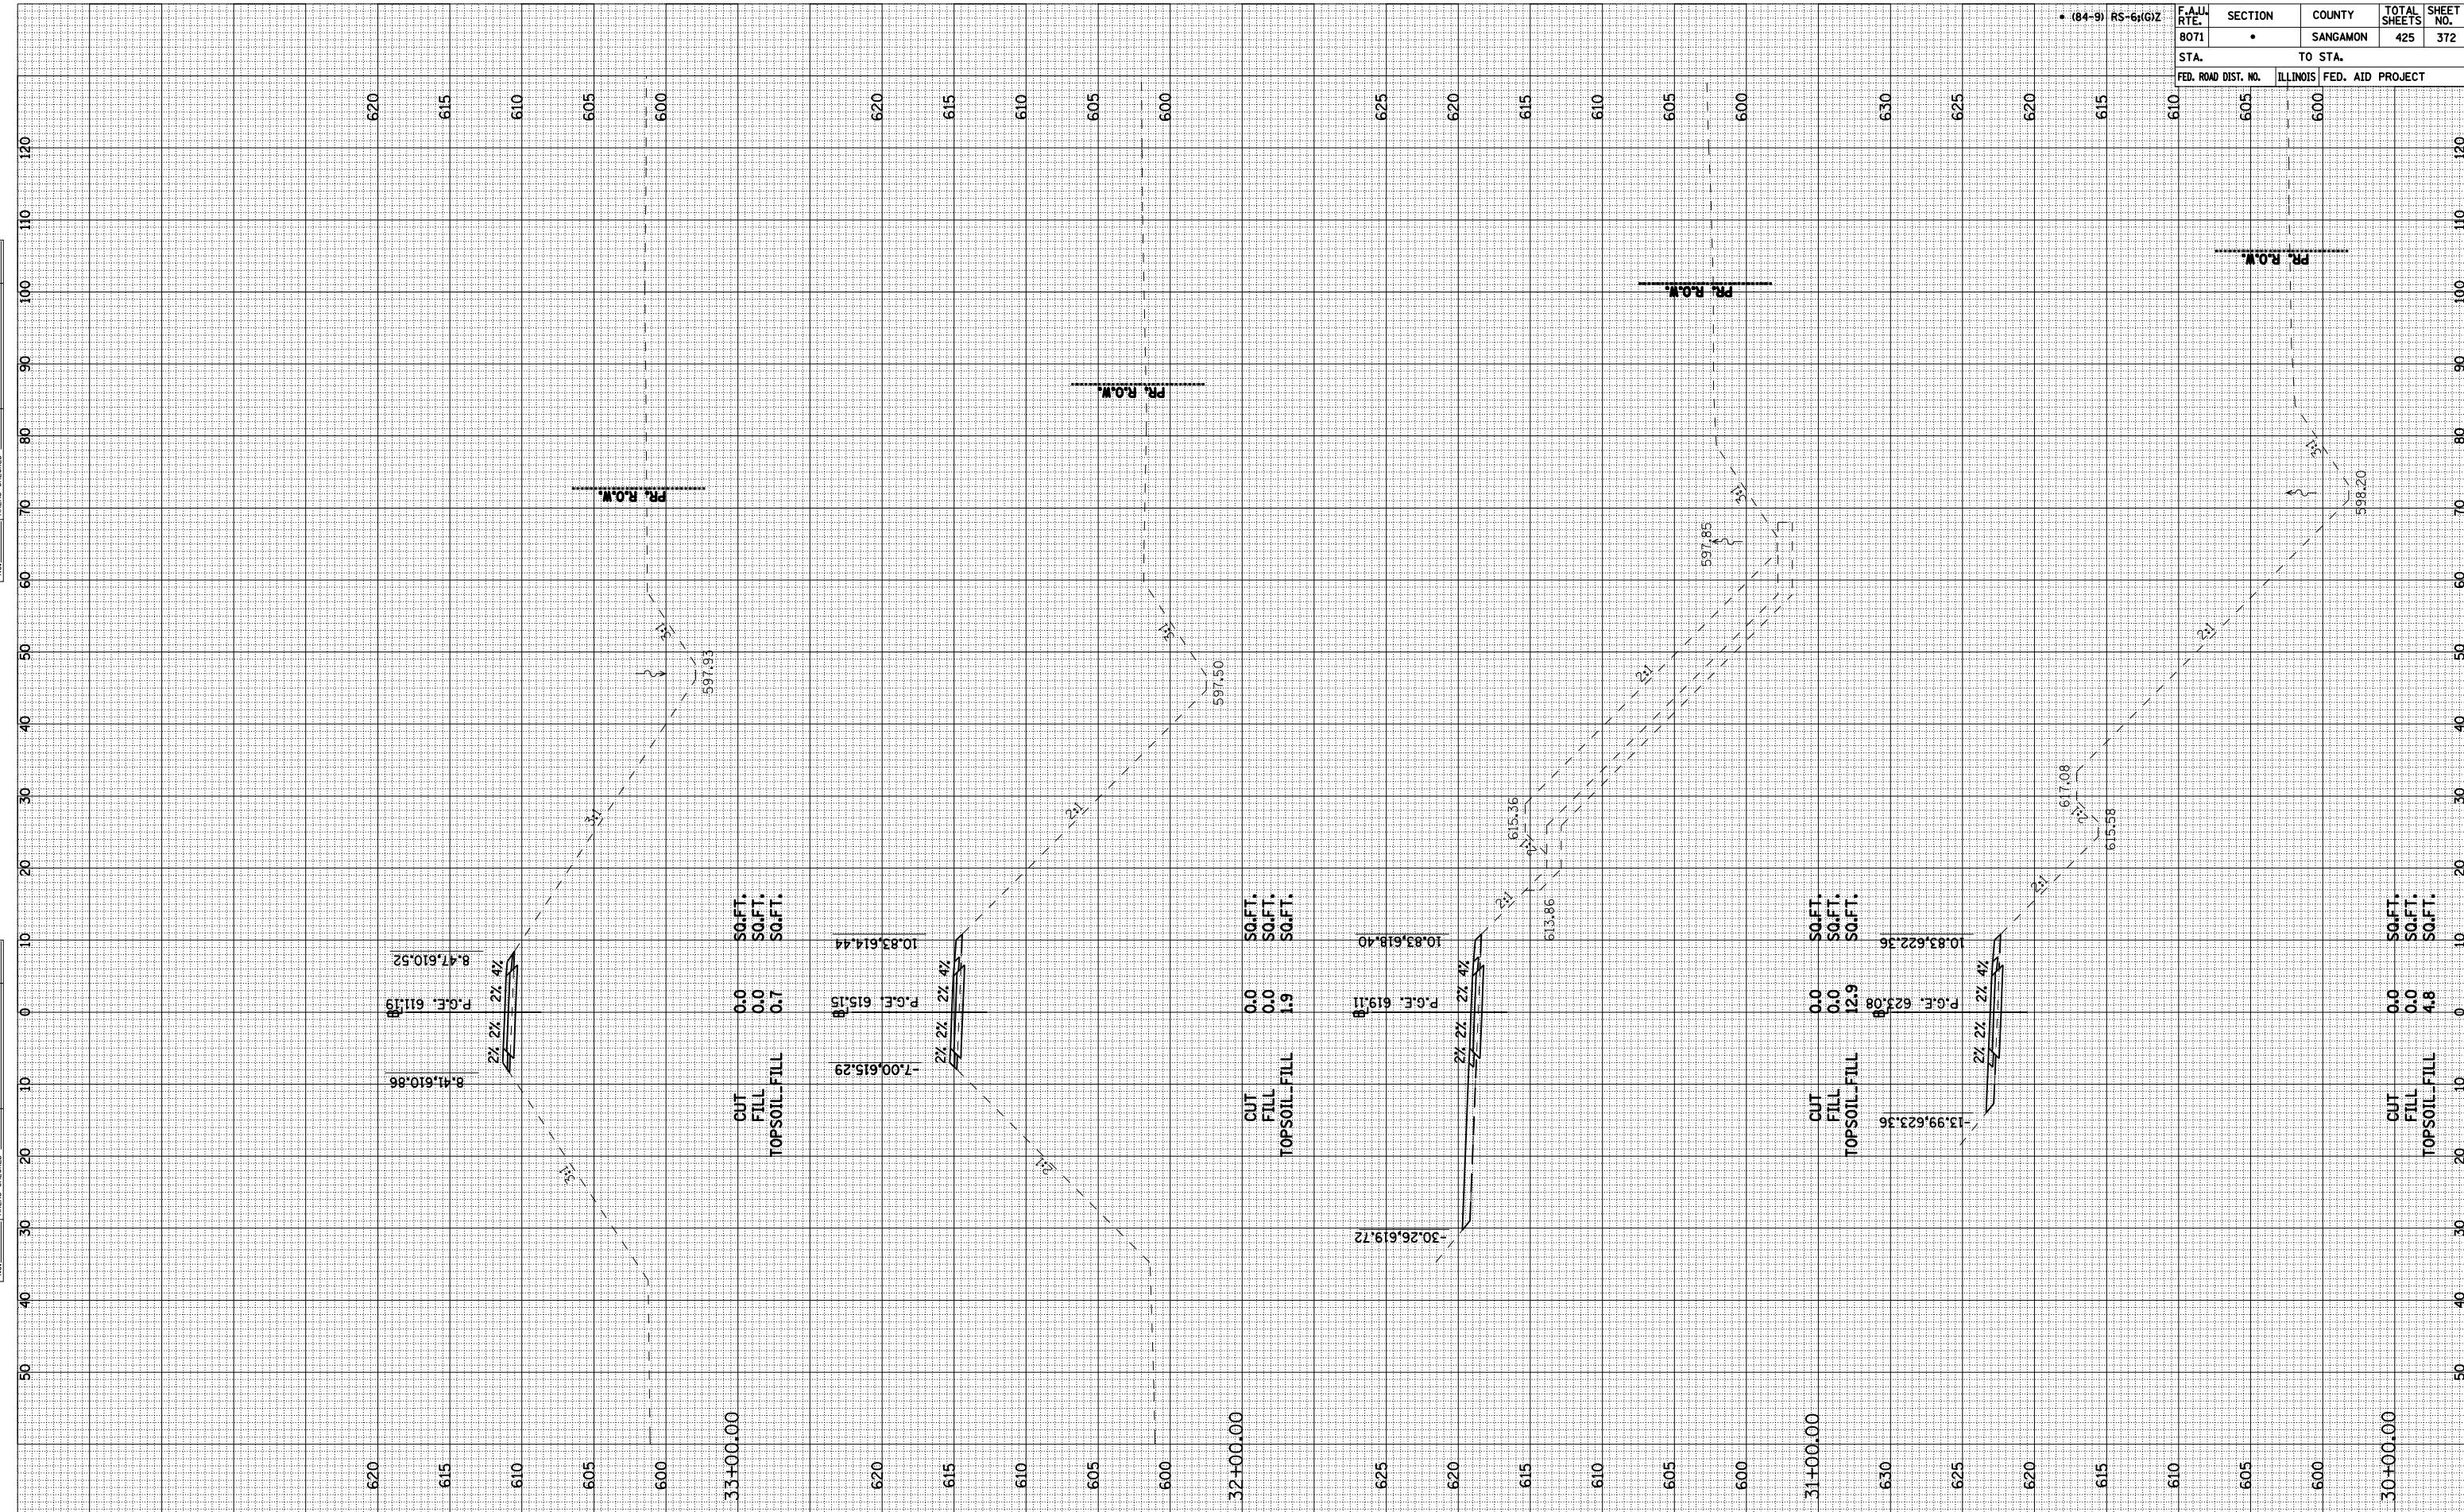

INTERURBAN TRAIL -6