




CONTRACT NO. 78028				
FAS	SECTION	COUNTY	TOTAL SHEETS	NO.
899	8BR-1	SALINE	75	34
STA.		TO STA.		
FED. ROAD DIST. NO.		ILLINOIS FED. AID PROJECT		

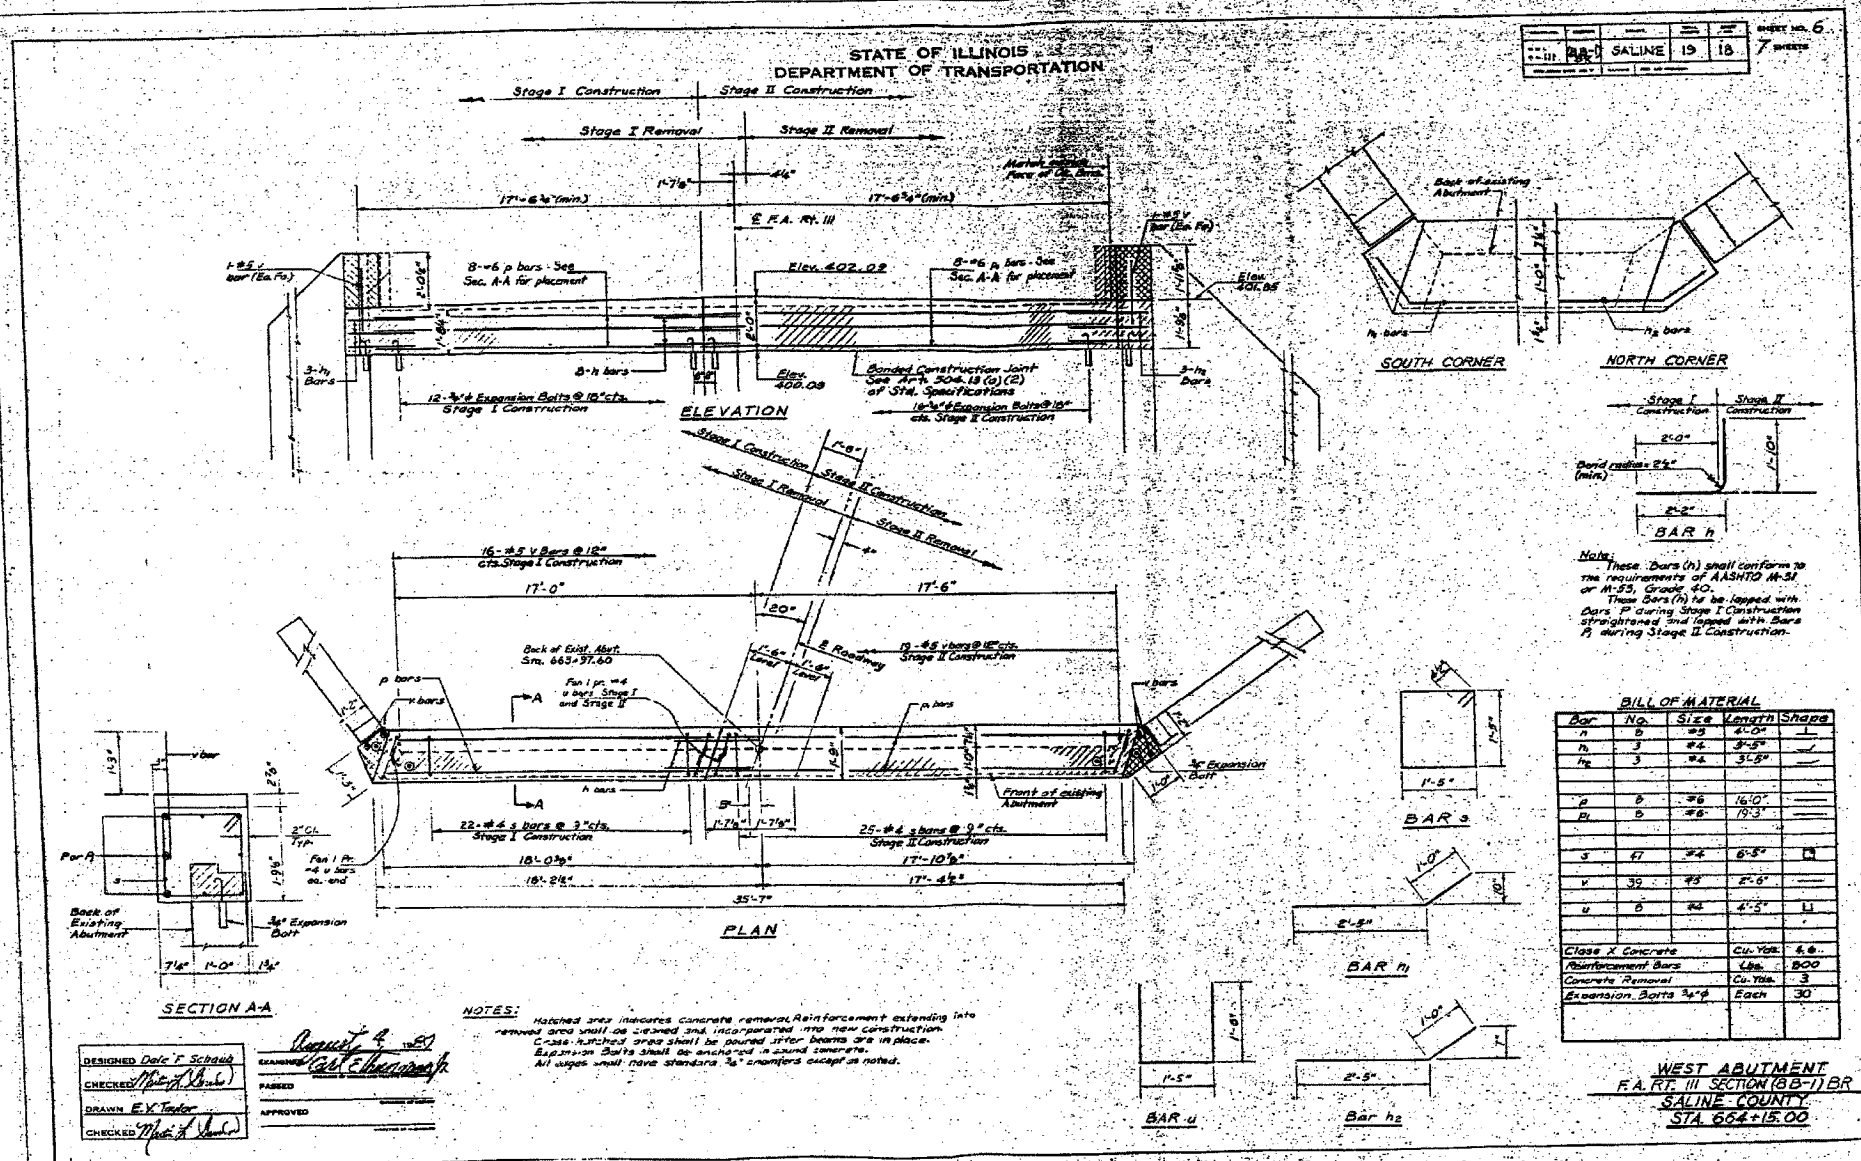

BILL OF MATERIAL

Bar	No.	Size	Length	Shape
Class X Concrete		Cu. Yds.	4.8	
Reinforcement Bars		Lbs.	500	
Concrete Removal		Cu. Yds.	3	
Expansion Bars 3/8"		Each	30	

WEST ABUTMENT
SALINE COUNTY

ESCA CONSULTANTS, INC.		
DESIGNED BY:	JMS	12/07
DRAWN BY:	HAS	12/07
CHECKED BY:	MTD	01/08
APPROVED BY:	RDP	01/08

EXISTING STRUCTURE PLANS
FAS RTE 899 (OLD IL 13)
SECTION 8BR-1
SALINE COUNTY

FOR INFORMATION ONLY