


TYPICAL SECTION

TO BE USED

STATION 674+48.64 TO 675+69.46
STATION 677+68.06 TO 679+30.00

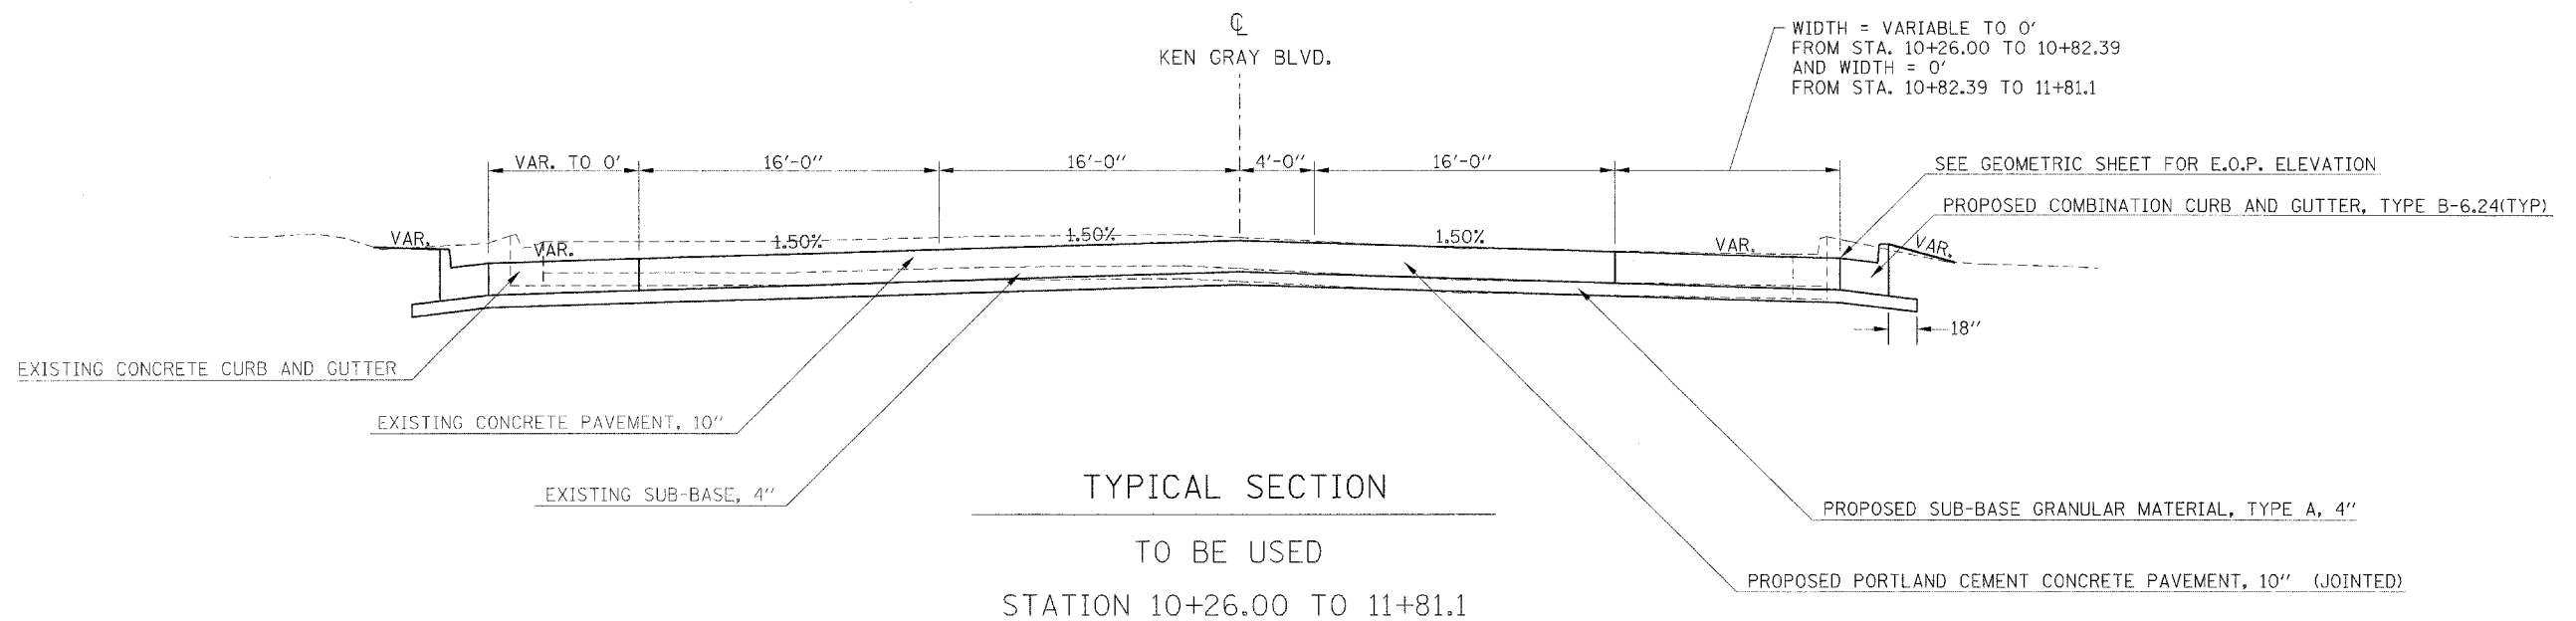

TYPICAL SECTION

TO BE USED

STATION 10+26.00 TO 11+81.1

BITUMINOUS MIXTURE REQUIREMENTS

Location(s):	Hot-Mix Asphalt Shoulders, 8"
Mixture Use(s):	HMA Shoulders
AC/PG:	PG58-22
RAP % (Max):	50
Design Air Voids:	2.0 %, 30 Gyration Design
Mixture Composition: (Gradation Mixture)	HMA Shoulders
Friction Aggregate:	None