


LEGEND ON PAGE 3

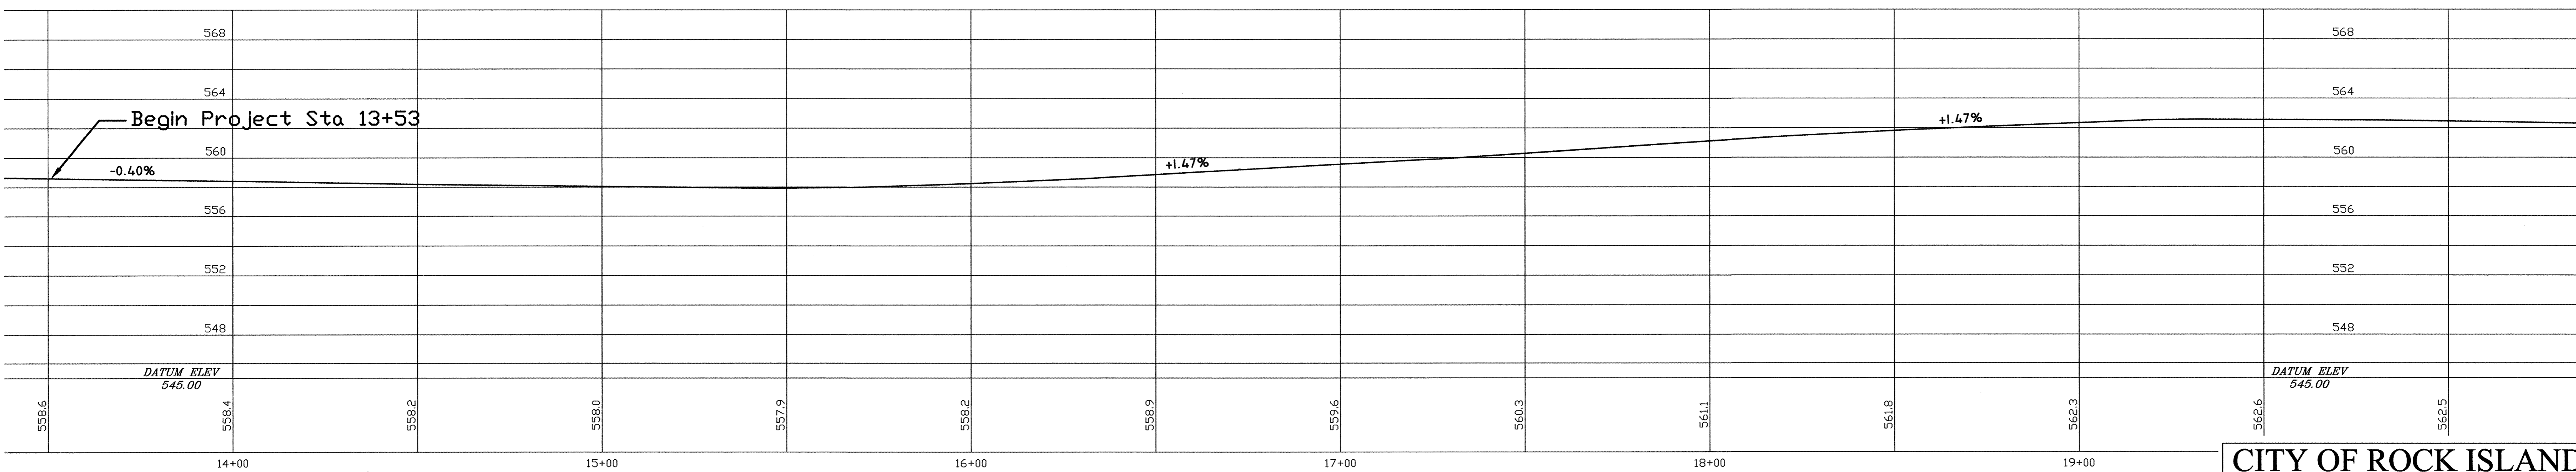

CITY OF ROCK ISLAND ENGINEERING DIVISION			
Mill Street Rehabilitation			
3rd Avenue to 6th Avenue			
Job Number	2550	Date	April 2, 2008
Computer Drawing Name	S.PW/ENG/Job/2550	By	WLC
		Sheet	4
		Of	14