


LEGEND ON PAGE 3

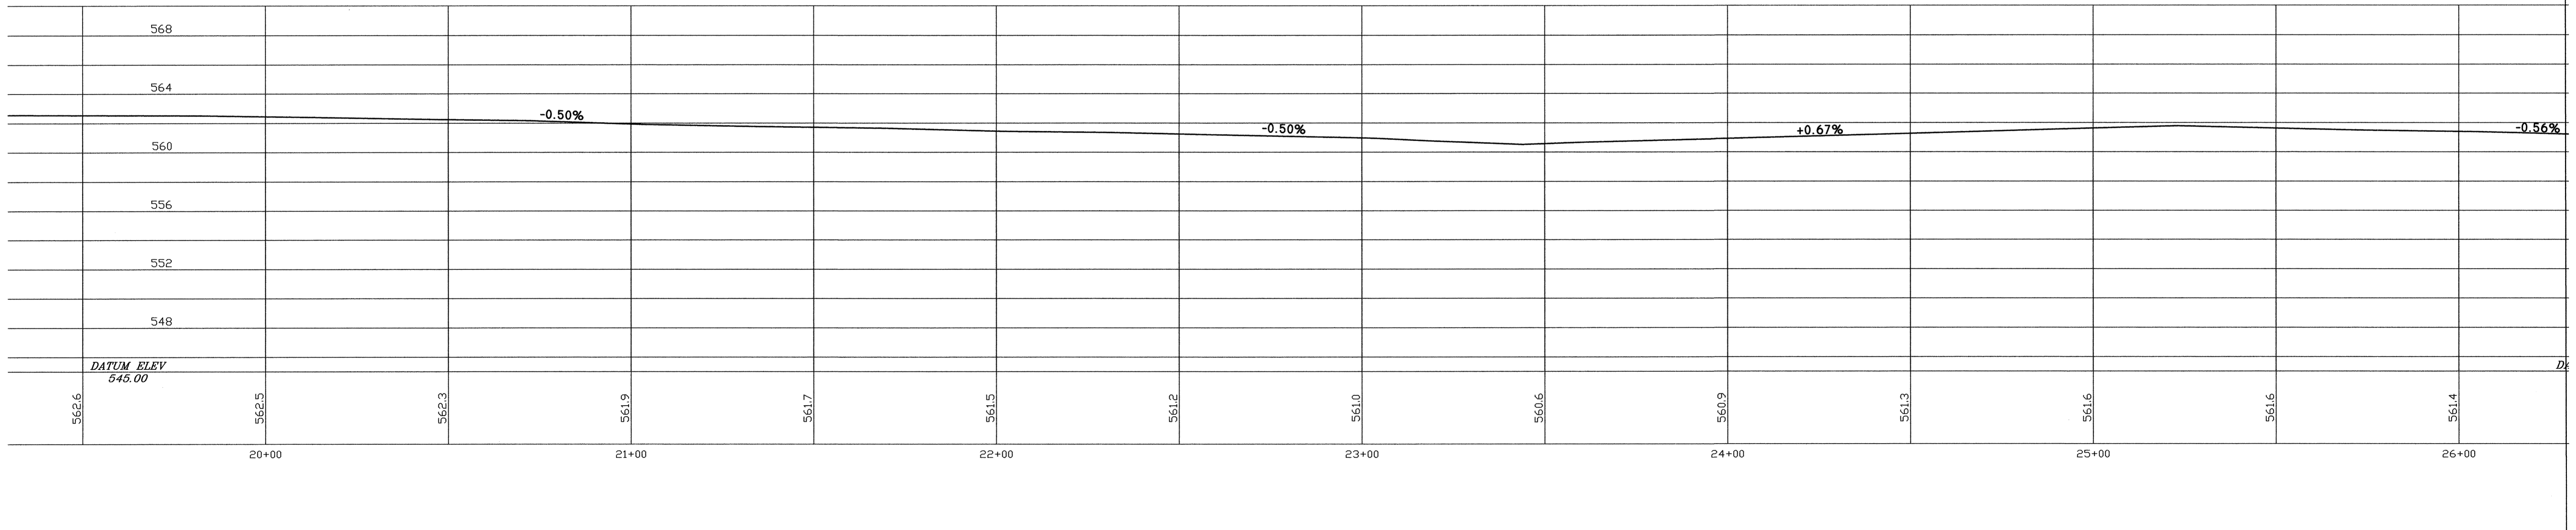

CITY OF ROCK ISLAND ENGINEERING DIVISION		
Mill Street Rehabilitation		
3rd Avenue to 6th Avenue		
Job Number	2550	Date April 2, 2008
Computer Drawing Name	S:PW/ENG/Job/2550	By WLC
		Sheet 5
		Of 14