


SCALES:
1" = 20' HOR
1" = 5' VER

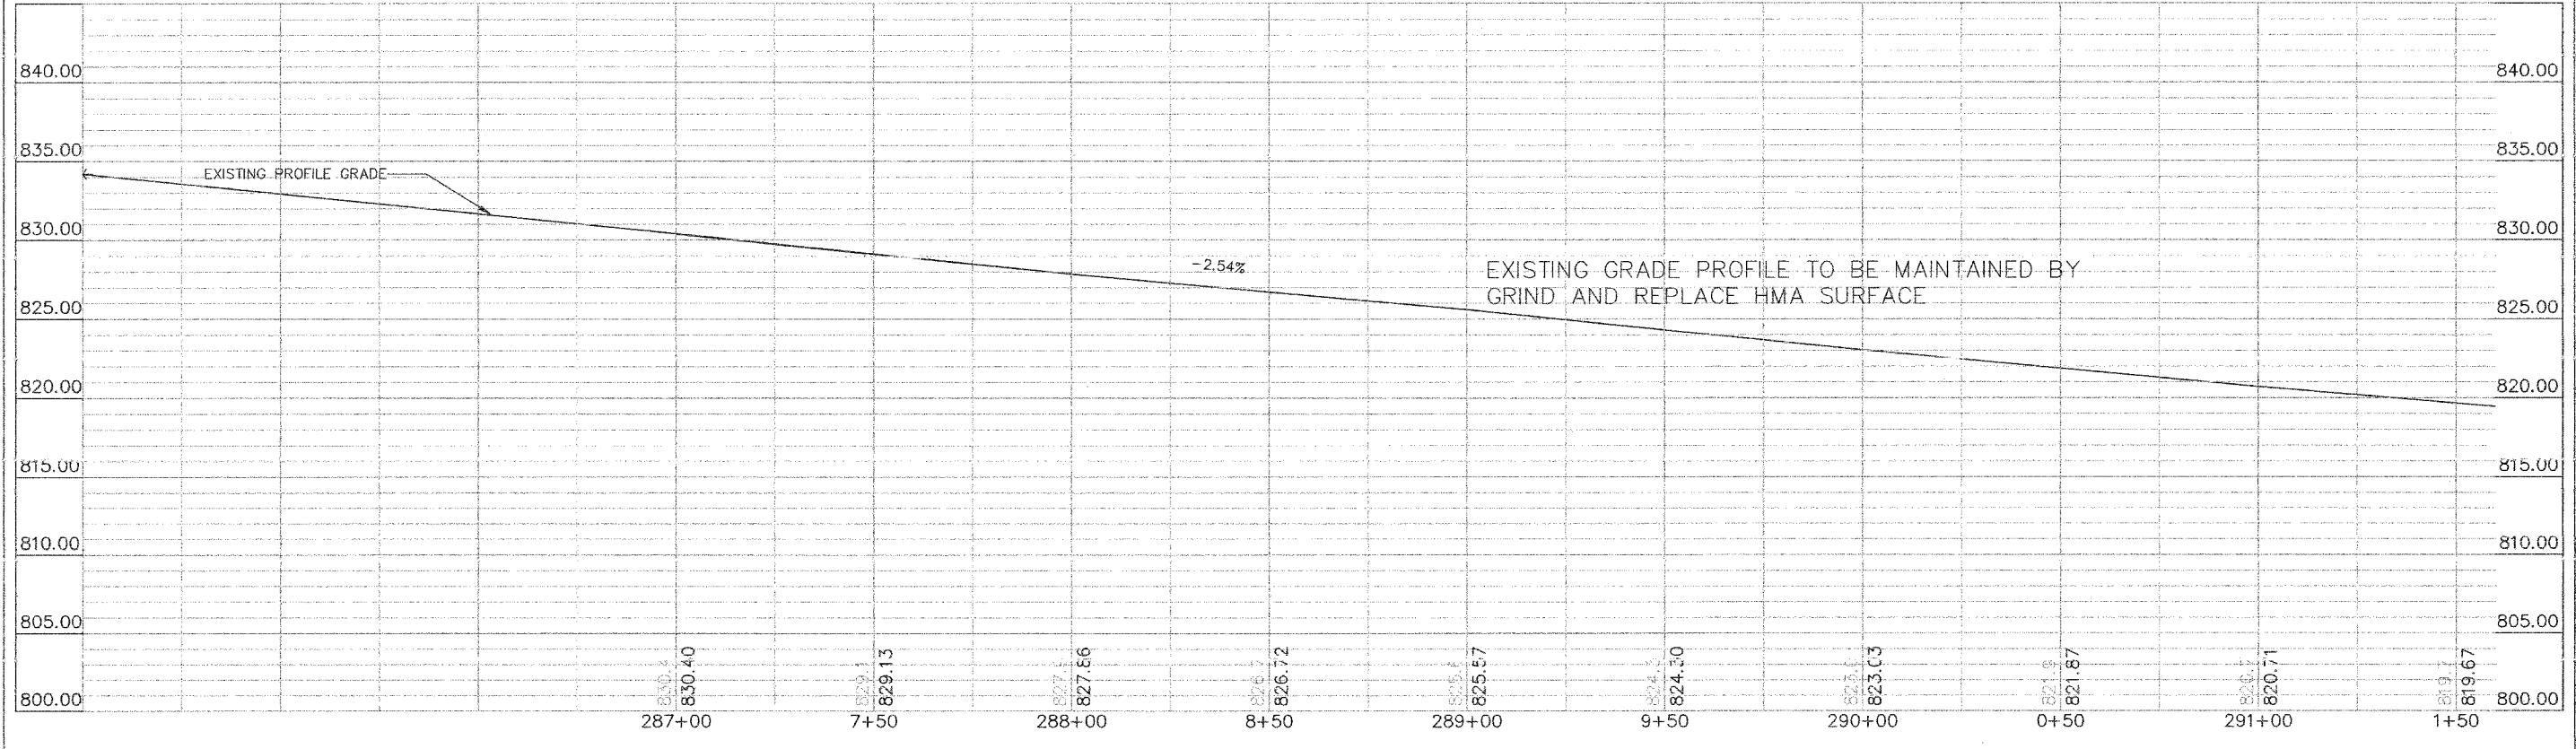

HARRISON AVENUE PLAN & PROFILE

F:\Library\Projects\Harrison Avenue\2001001.dwg, 4-9-2008 9:18:00 AM, B.L.
 WRC, A. Linking