


SCALES:
 1" = 20' HOR
 1" = 5' VER

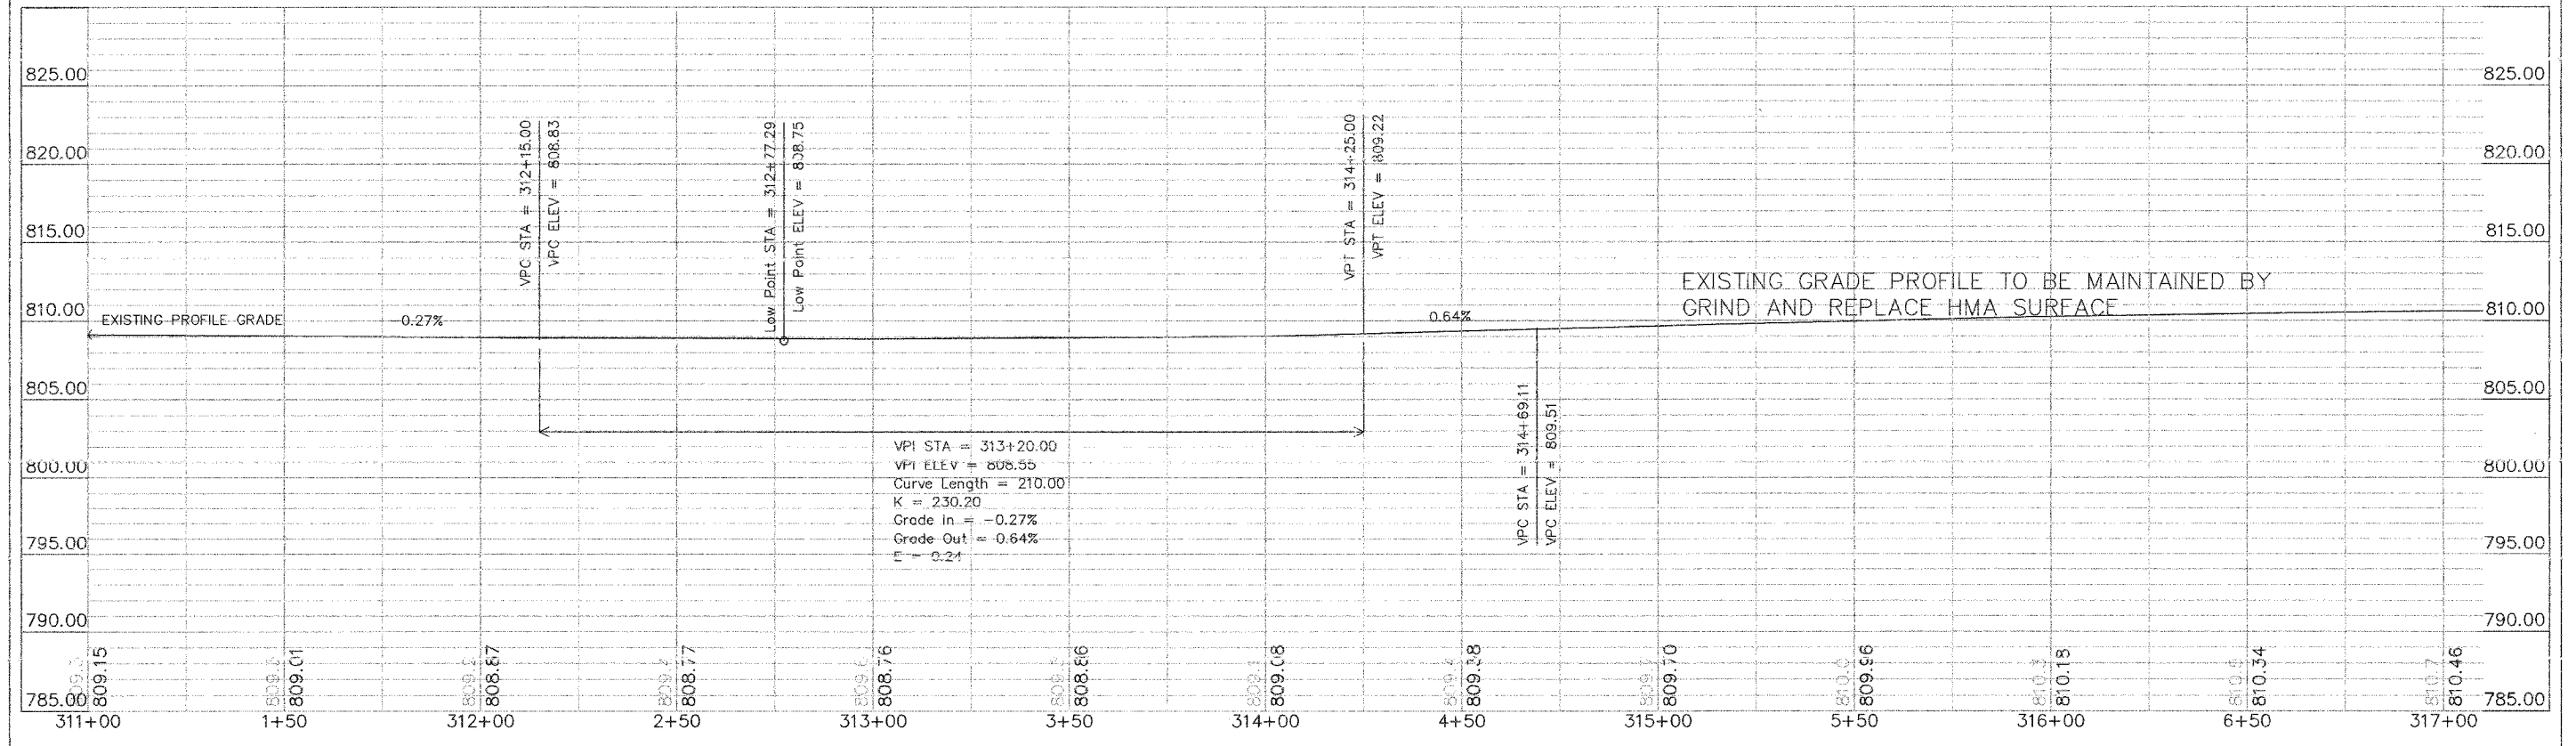

F:\Library\Projects\Harrison Avenue\000001.dwg, 4-9-2001 9:18:49 AM, L1, WCHO, A, Link.dwg