


SCALES:
1" = 20' HOR
1" = 5' VER

☉ CURVE DATA

P.I.	= 325+46.54
Δ	= 29°01'31"
D	= 3°00'00"
T	= 493.84'
E	= 62.88'
L	= 966.47'
R	= 1907.80'
P.C.	= 320+52.70
P.T.	= 330+19.17

S.E. = 0.03 FT. / FT.
BEGIN SUPER = 318+02.70
FULL SUPER = 321+42.70
CROWN REMOVED = 320+12.70

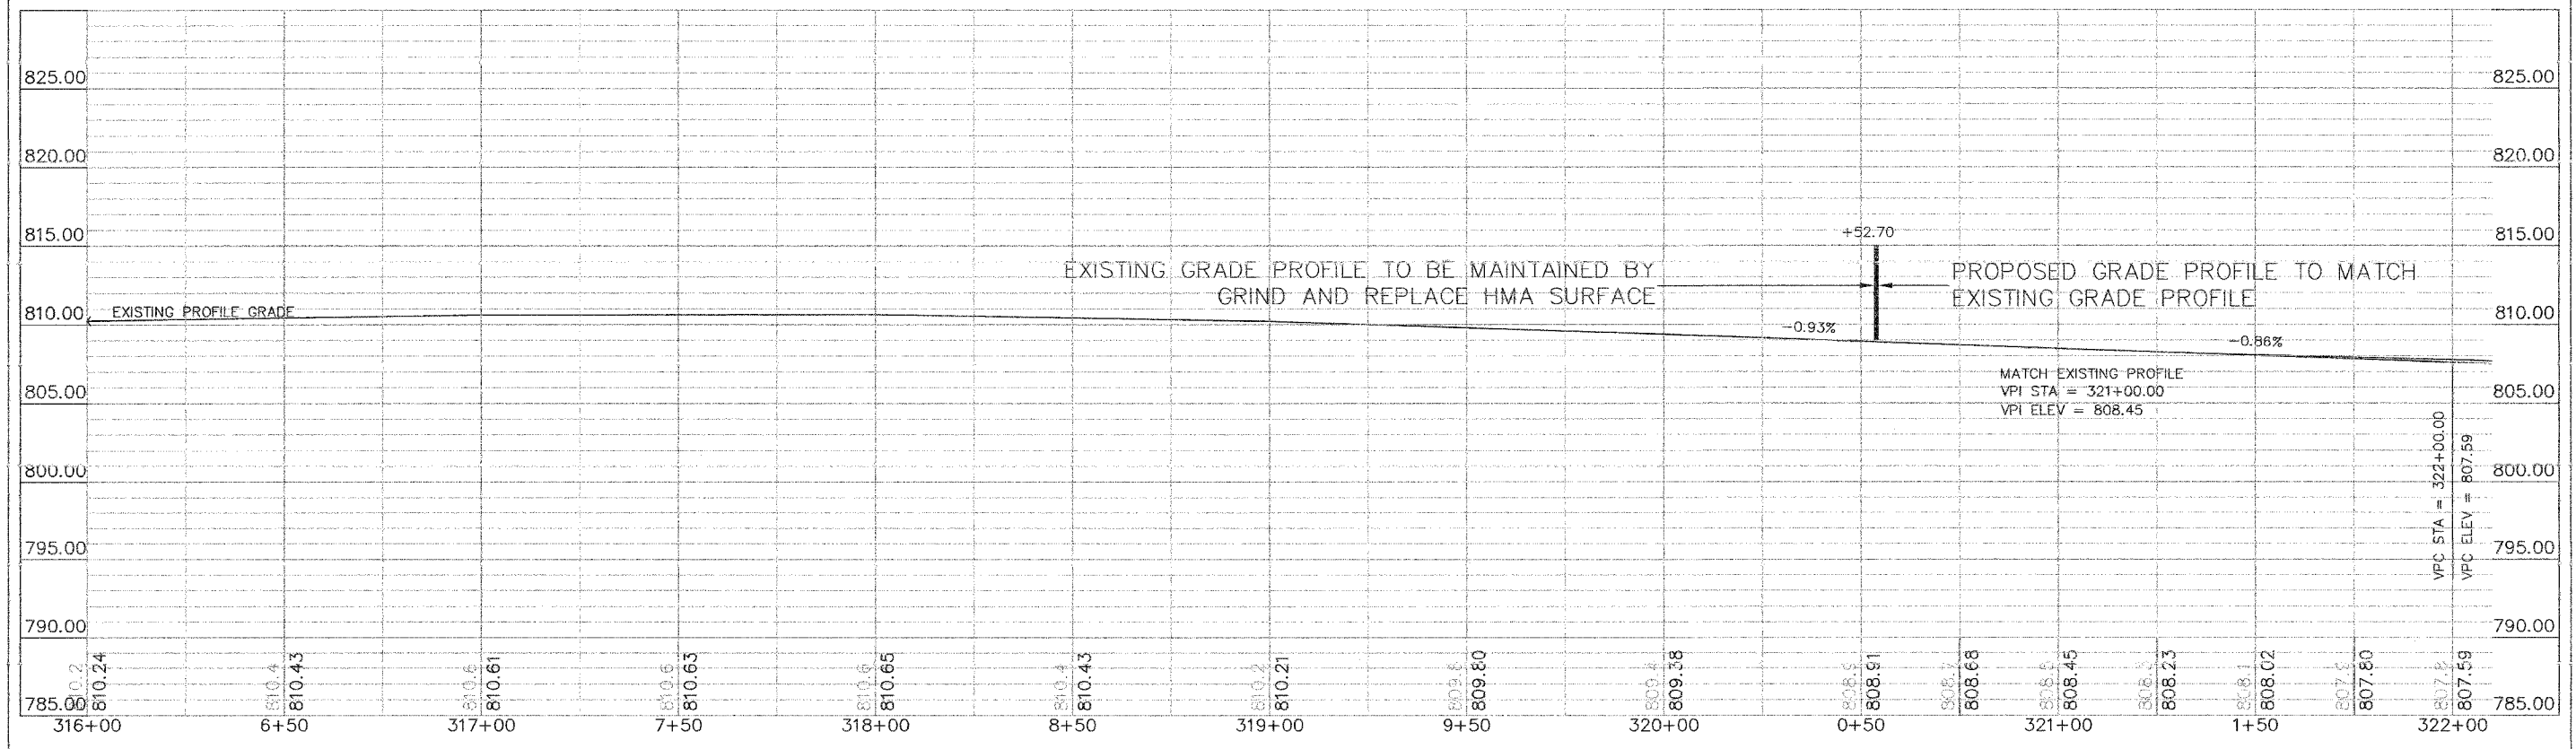

F:\Projects\Projects\Harrison Avenue\85437.dwg, 4-9-2008, 9:48:59 AM, LT, WDRB, A, Limited