


F.A.P. RTE.	SECTION	COUNTY	TOTAL SHEETS	SHEET NO.
STA. 9409.72		TO STA. 11400		
DOUGLAS ROAD DIST., ILLINOIS		BROS-075(128)		
CONTRACT NO. 87300				

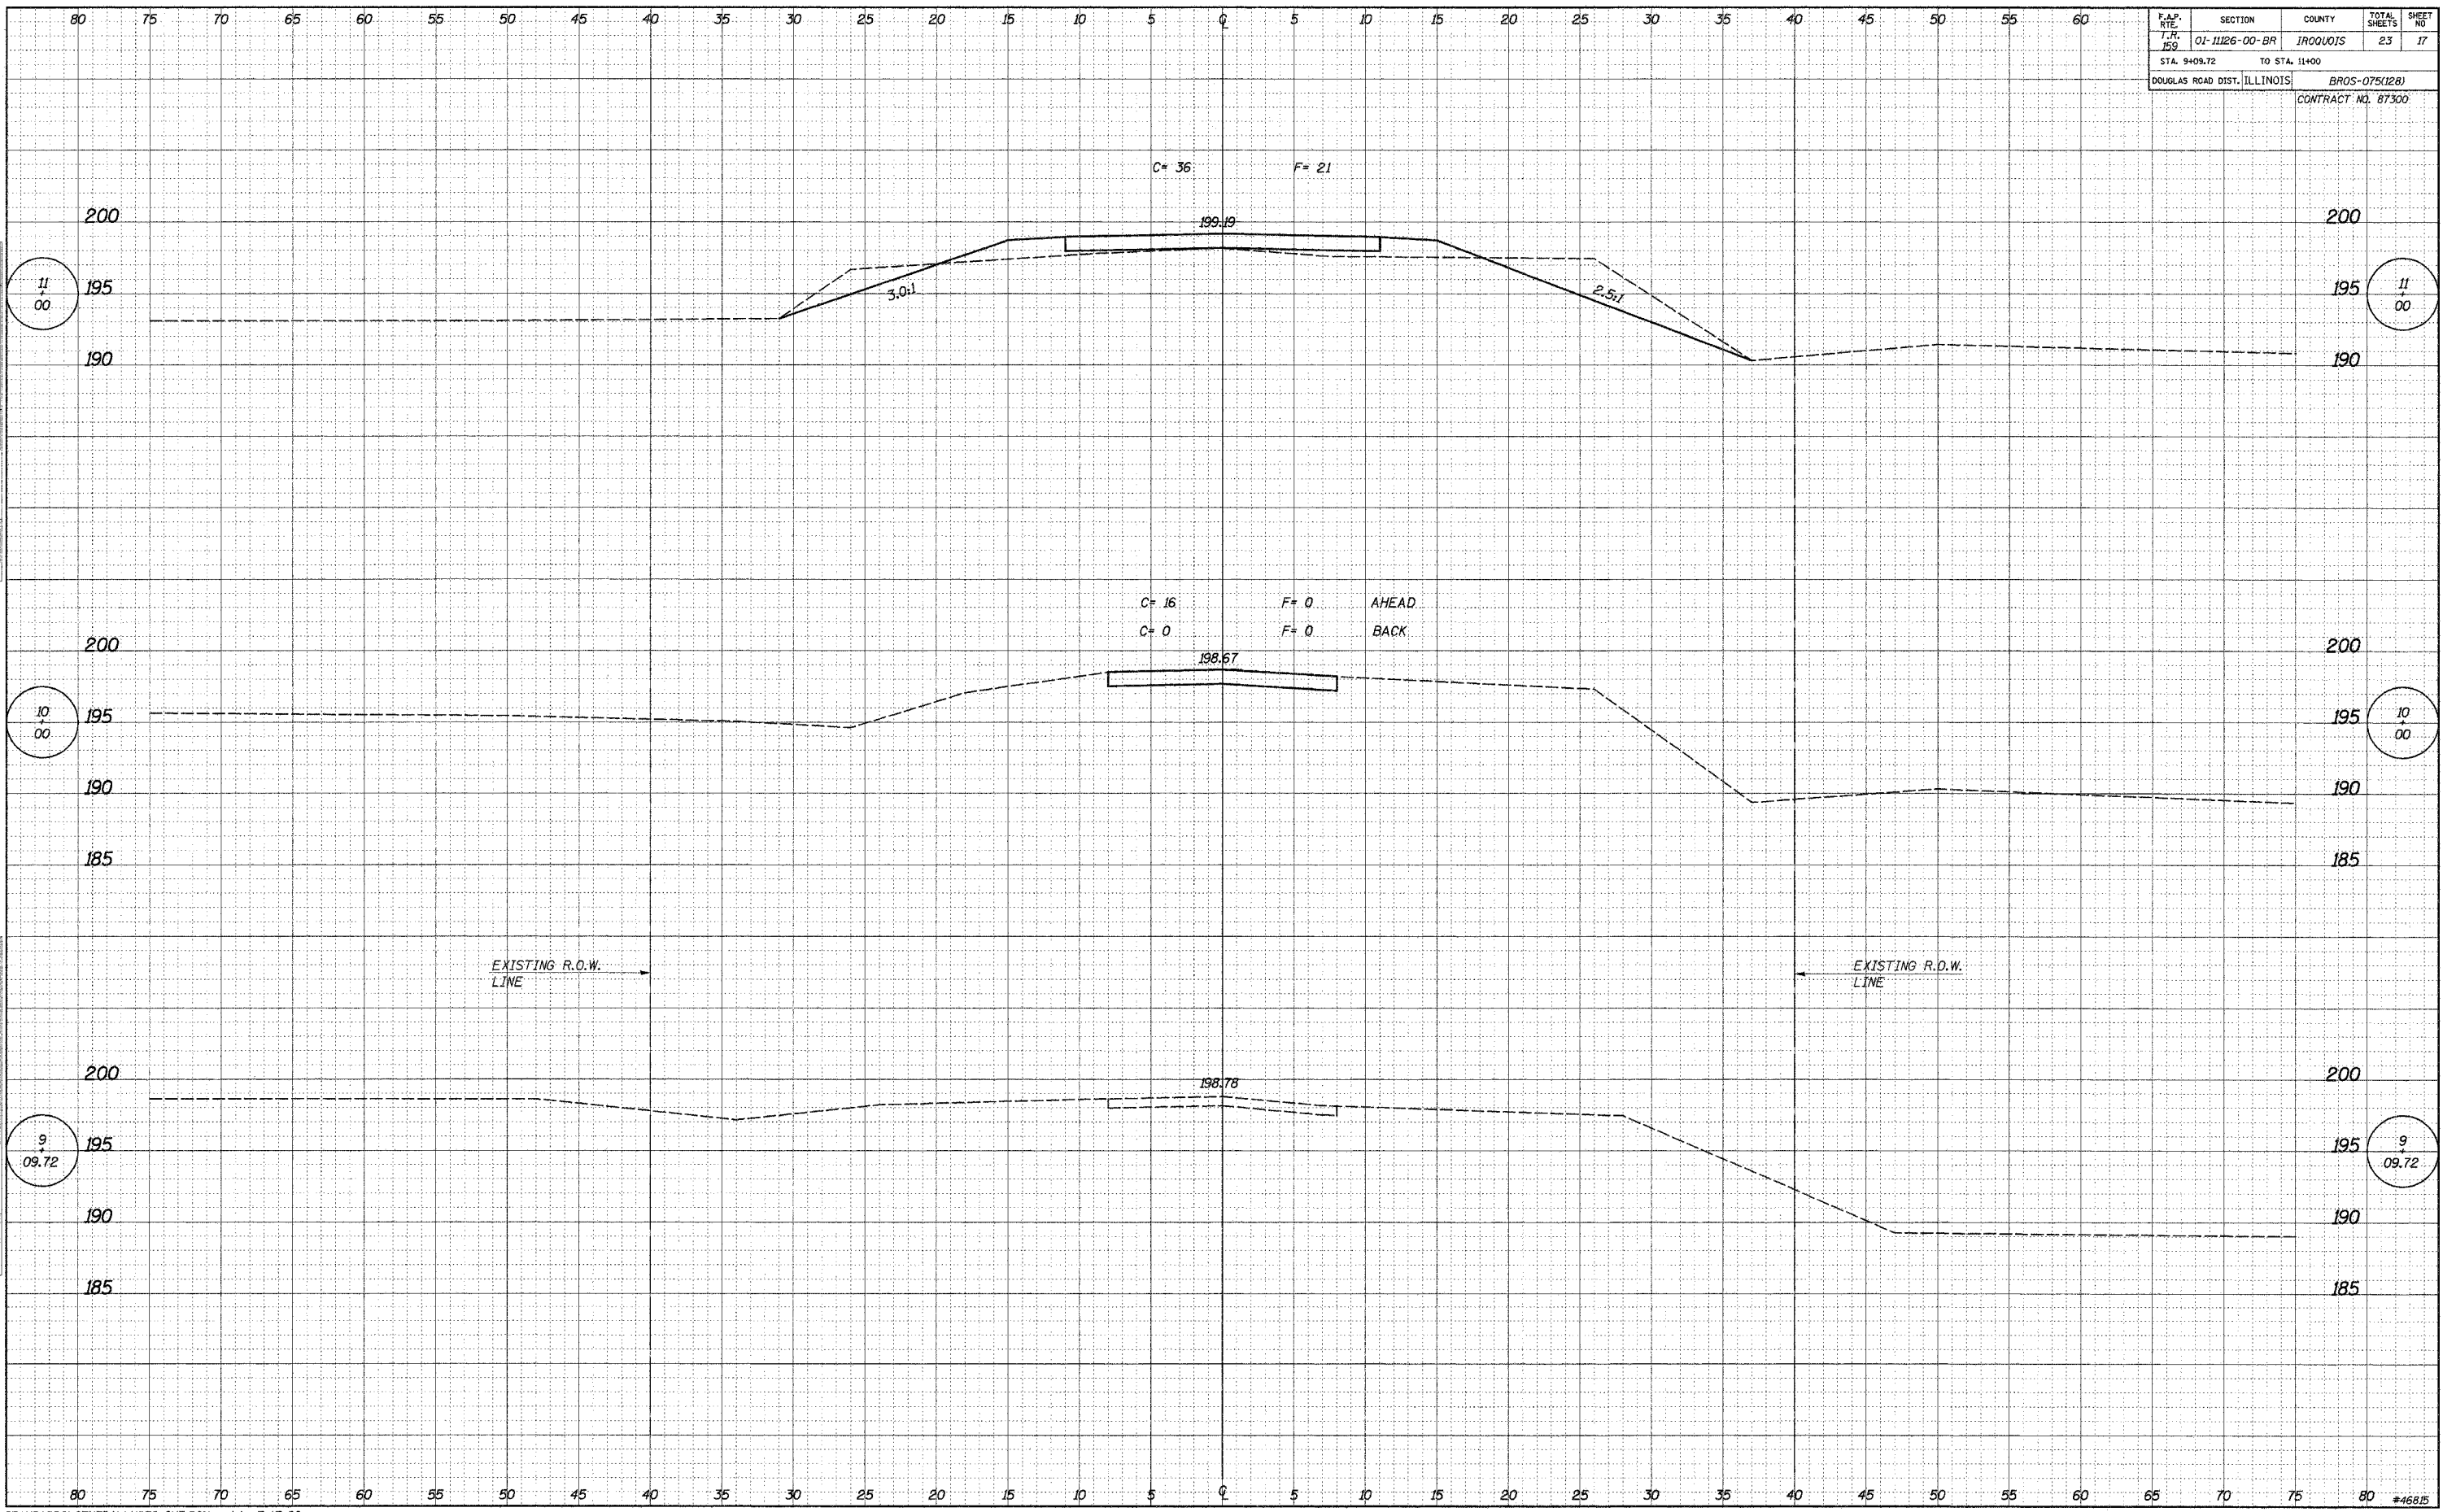


