


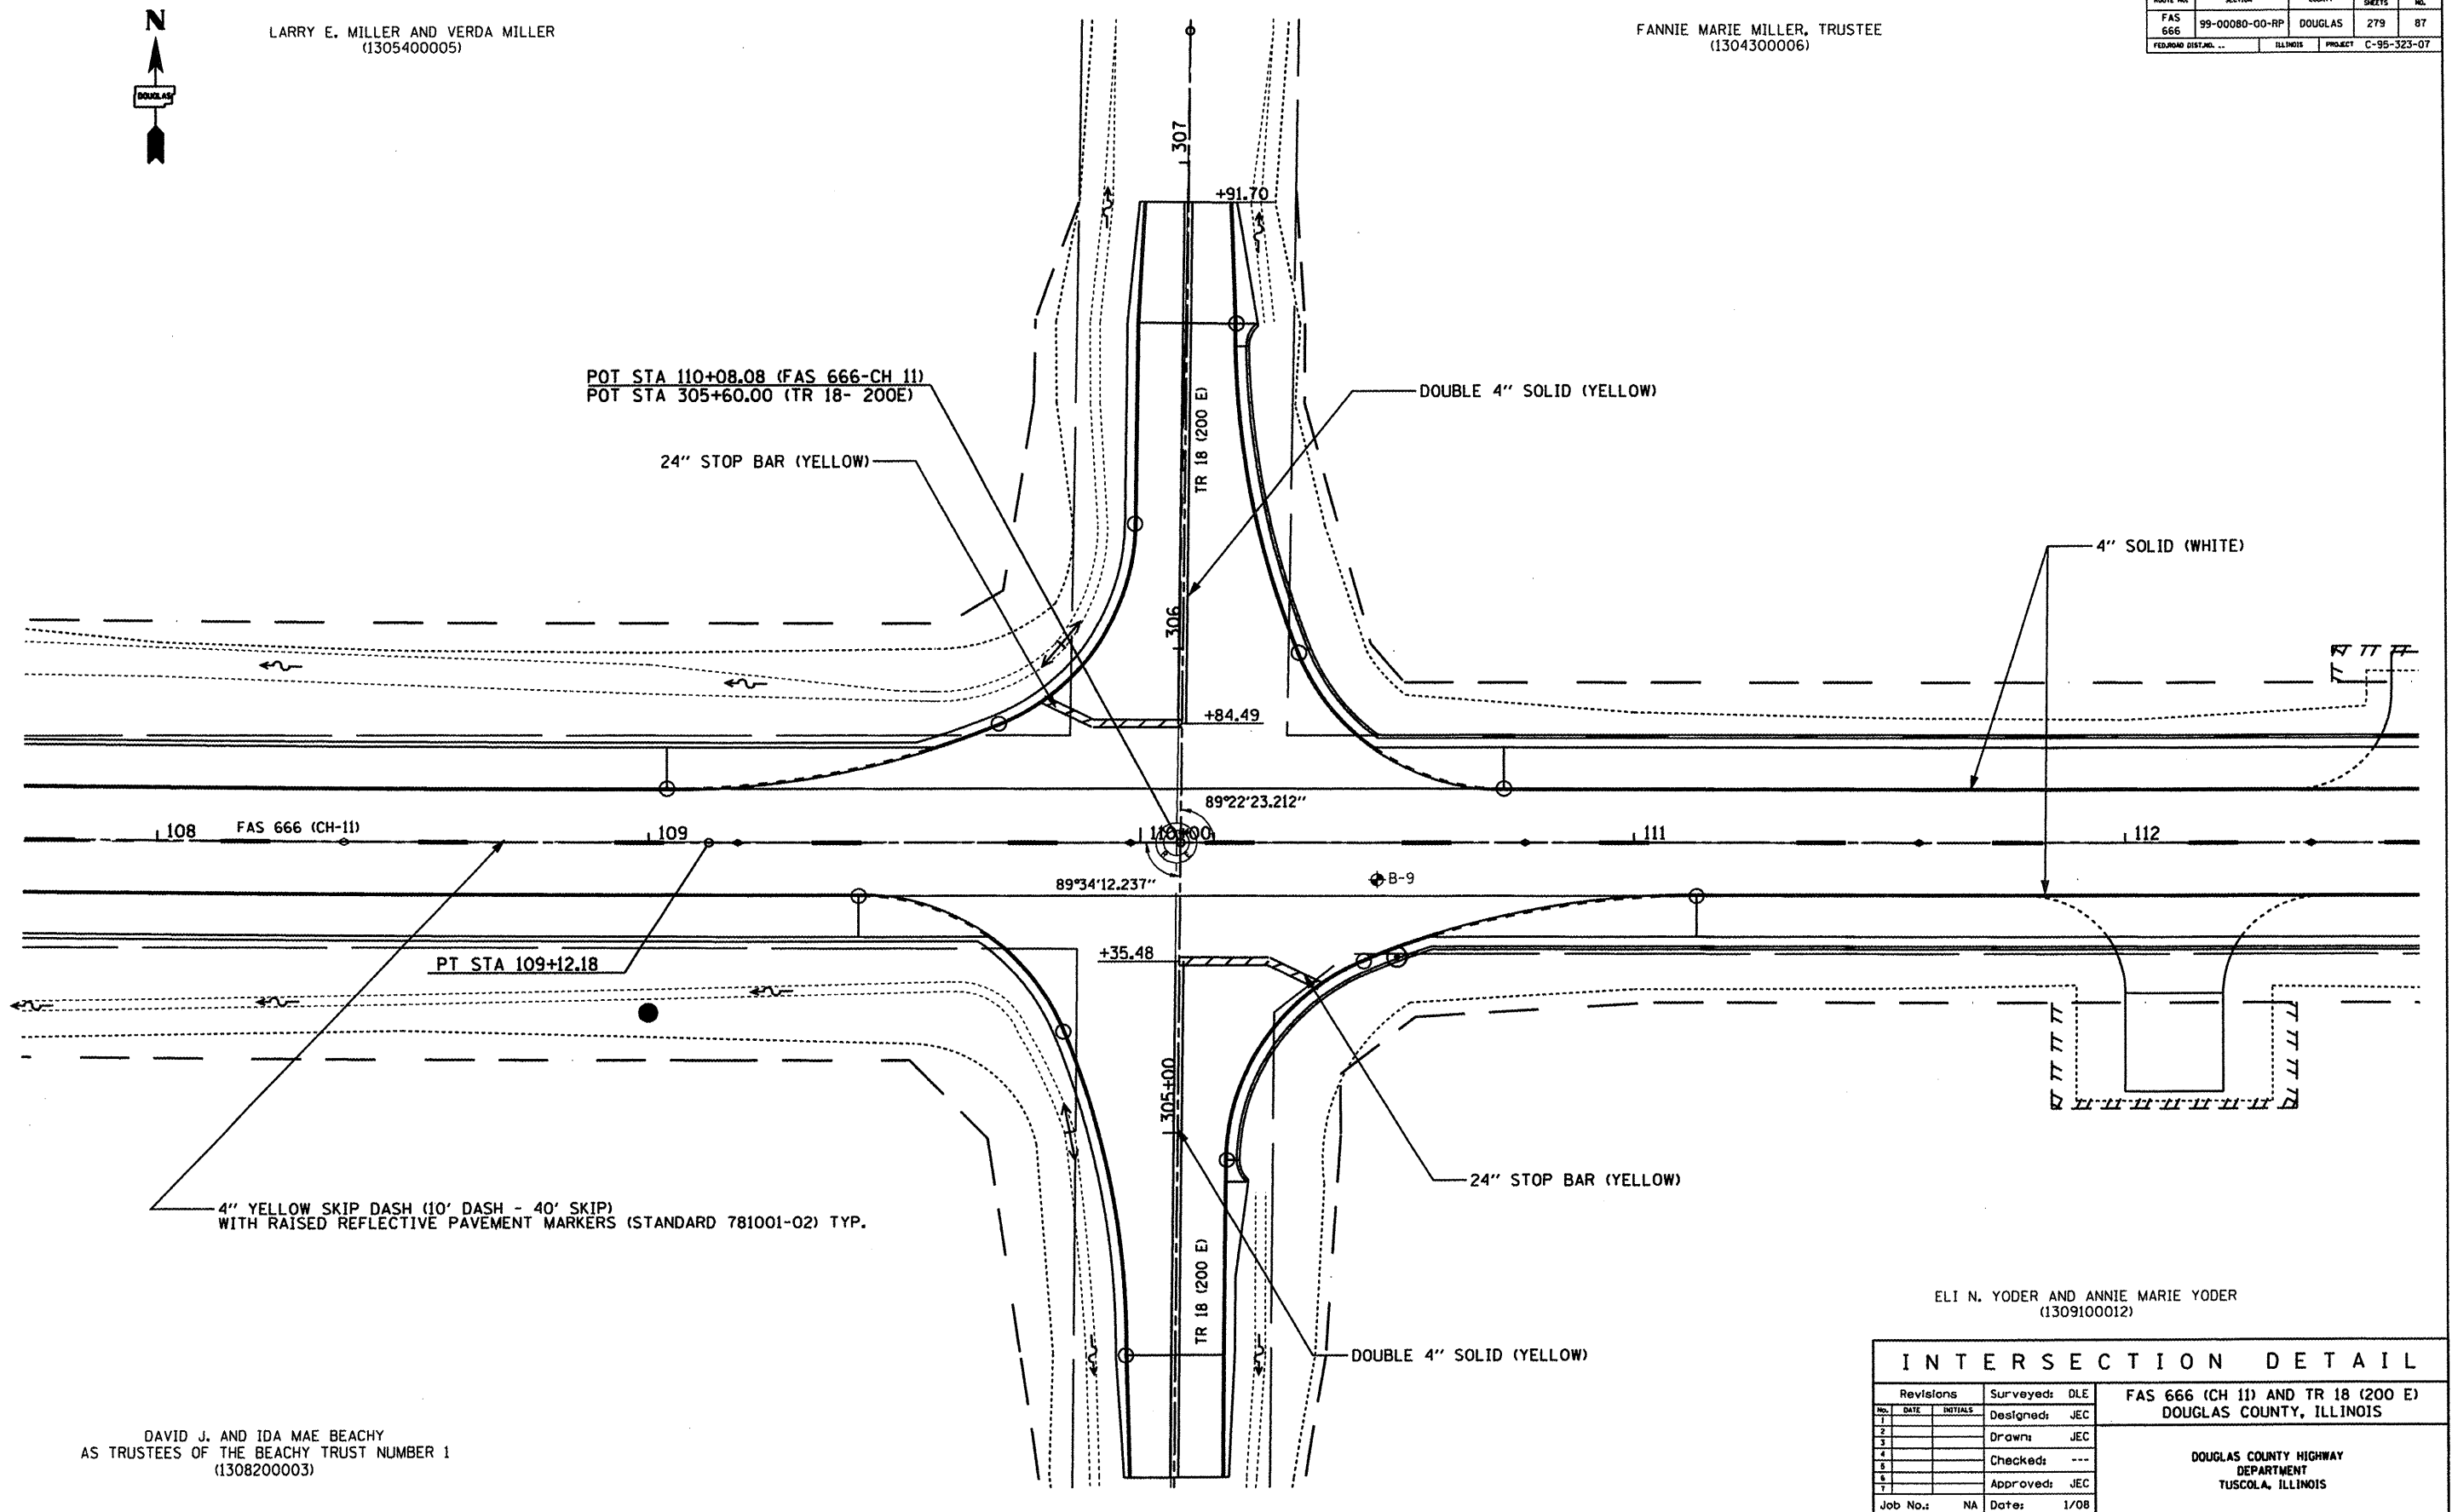

LARRY E. MILLER AND VERDA MILLER  
(1305400005)

FANNIE MARIE MILLER, TRUSTEE  
(1304300006)

ROUTE NO.	SECTION	COUNTY	TOTAL SHEETS	SHEET NO.
FAS 666	99-00080-00-RP	DOUGLAS	279	87
FEDERAL DIST. NO.	ILLINOIS	PROJECT	C-95-323-07	



DAVID J. AND IDA MAE BEACHY  
AS TRUSTEES OF THE BEACHY TRUST NUMBER 1  
(1308200003)

ELI N. YODER AND ANNIE MARIE YODER  
(1309100012)

Revisions			Surveyed:	DLE	FAS 666 (CH 11) AND TR 18 (200 E) DOUGLAS COUNTY, ILLINOIS
No.	DATE	INITIALS	Designed:	JEC	
1			Drawn:	JEC	DOUGLAS COUNTY HIGHWAY DEPARTMENT TUSCOLA, ILLINOIS
2			Checked:	---	
3			Approved:	JEC	
4					
5					
Job No.:			NA	Date:	1/08