



F.A.U. ROUTE	SECTION	COUNTY	TOTAL SHEETS	SHEET NO.
8047	96-00379-00-PV	SANG	66	45
FED. ROAD DIST. NO.	ILLINOIS	FED. AID PROJECT		


STA. 491+90.00 TO STA. 492+00.00 10' OF THE EXISTING SURFACE 1 1/2" DEEP WILL BE REMOVED TO TRANSITION THE FINAL COURSE OF THE HOT-MIX ASPHALT PAVEMENT (FULL-DEPTH) OVER THE PROPOSED JOINT.

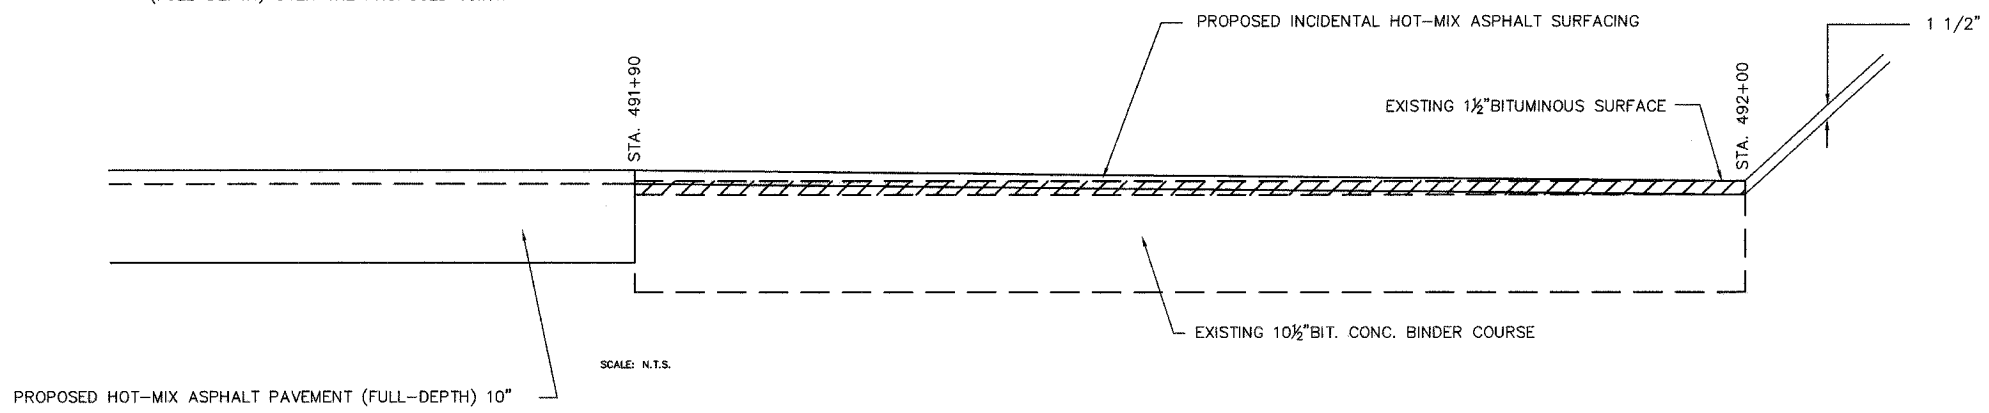

PROPOSED BUTT JOINT DETAIL

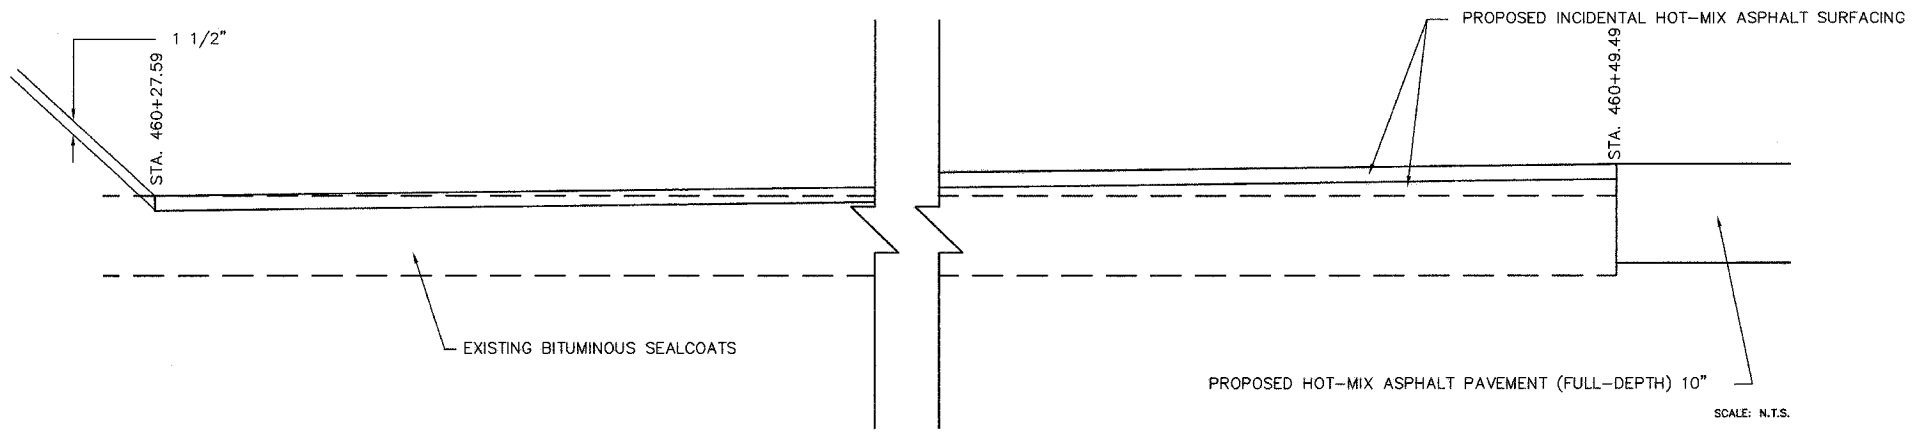

PROPOSED BUTT JOINT DETAIL

NO.	DATE	REVISION	BY
SHEET TITLE			PROJECT NO.
SPECIAL DETAILS			96100
PROJECT			SCALE
ILES AVENUE			1" = 20'
DRAWN BY			DATE
MEC			OCT. 2007
CHECKED BY			DRAWING FILE
PBW			C-DETL
DRAWING NO.			
 MARTIN ENGINEERING COMPANY of Illinois CONSULTING ENGINEERS/LAND SURVEYORS (ILLINOIS PROFESSIONAL DESIGN FIRM NO. 154-022943) 3223 S. MEADOWBROOK RD., SPRINGFIELD, ILLINOIS 62711 Phone: (217) 698-8900, Fax: (217) 698-8922, E-Mail: meconal@martinengineeringco.com			45
			OF 66 SHTS

Attached: 1/16/07 (Rev. 4) 1-17-07 (Rev. 1) 1-17-07 (Rev. 2) 1-17-07 (Rev. 3) 1-17-07 (Rev. 4) 1-17-07 (Rev. 5) 1-17-07 (Rev. 6) 1-17-07 (Rev. 7) 1-17-07 (Rev. 8) 1-17-07 (Rev. 9) 1-17-07 (Rev. 10) 1-17-07 (Rev. 