


F.A.P. RTE.	SECTION	COUNTY	TOTAL SHEETS	SHEET NO.
781	1YRS, 2ZRS-1	CRAWFORD	378	336

STA.	TO STA.
150	149
149	148
148	147

FINAL SURVEY	SURVEYED	DATE
NOTE BOOK	PLotted	
AREAS CHECKED	AREAS CHECKED	

ORIGINAL SURVEY	SURVEYED	DATE
NOTE BOOK	PLotted	
AREAS CHECKED	AREAS CHECKED	

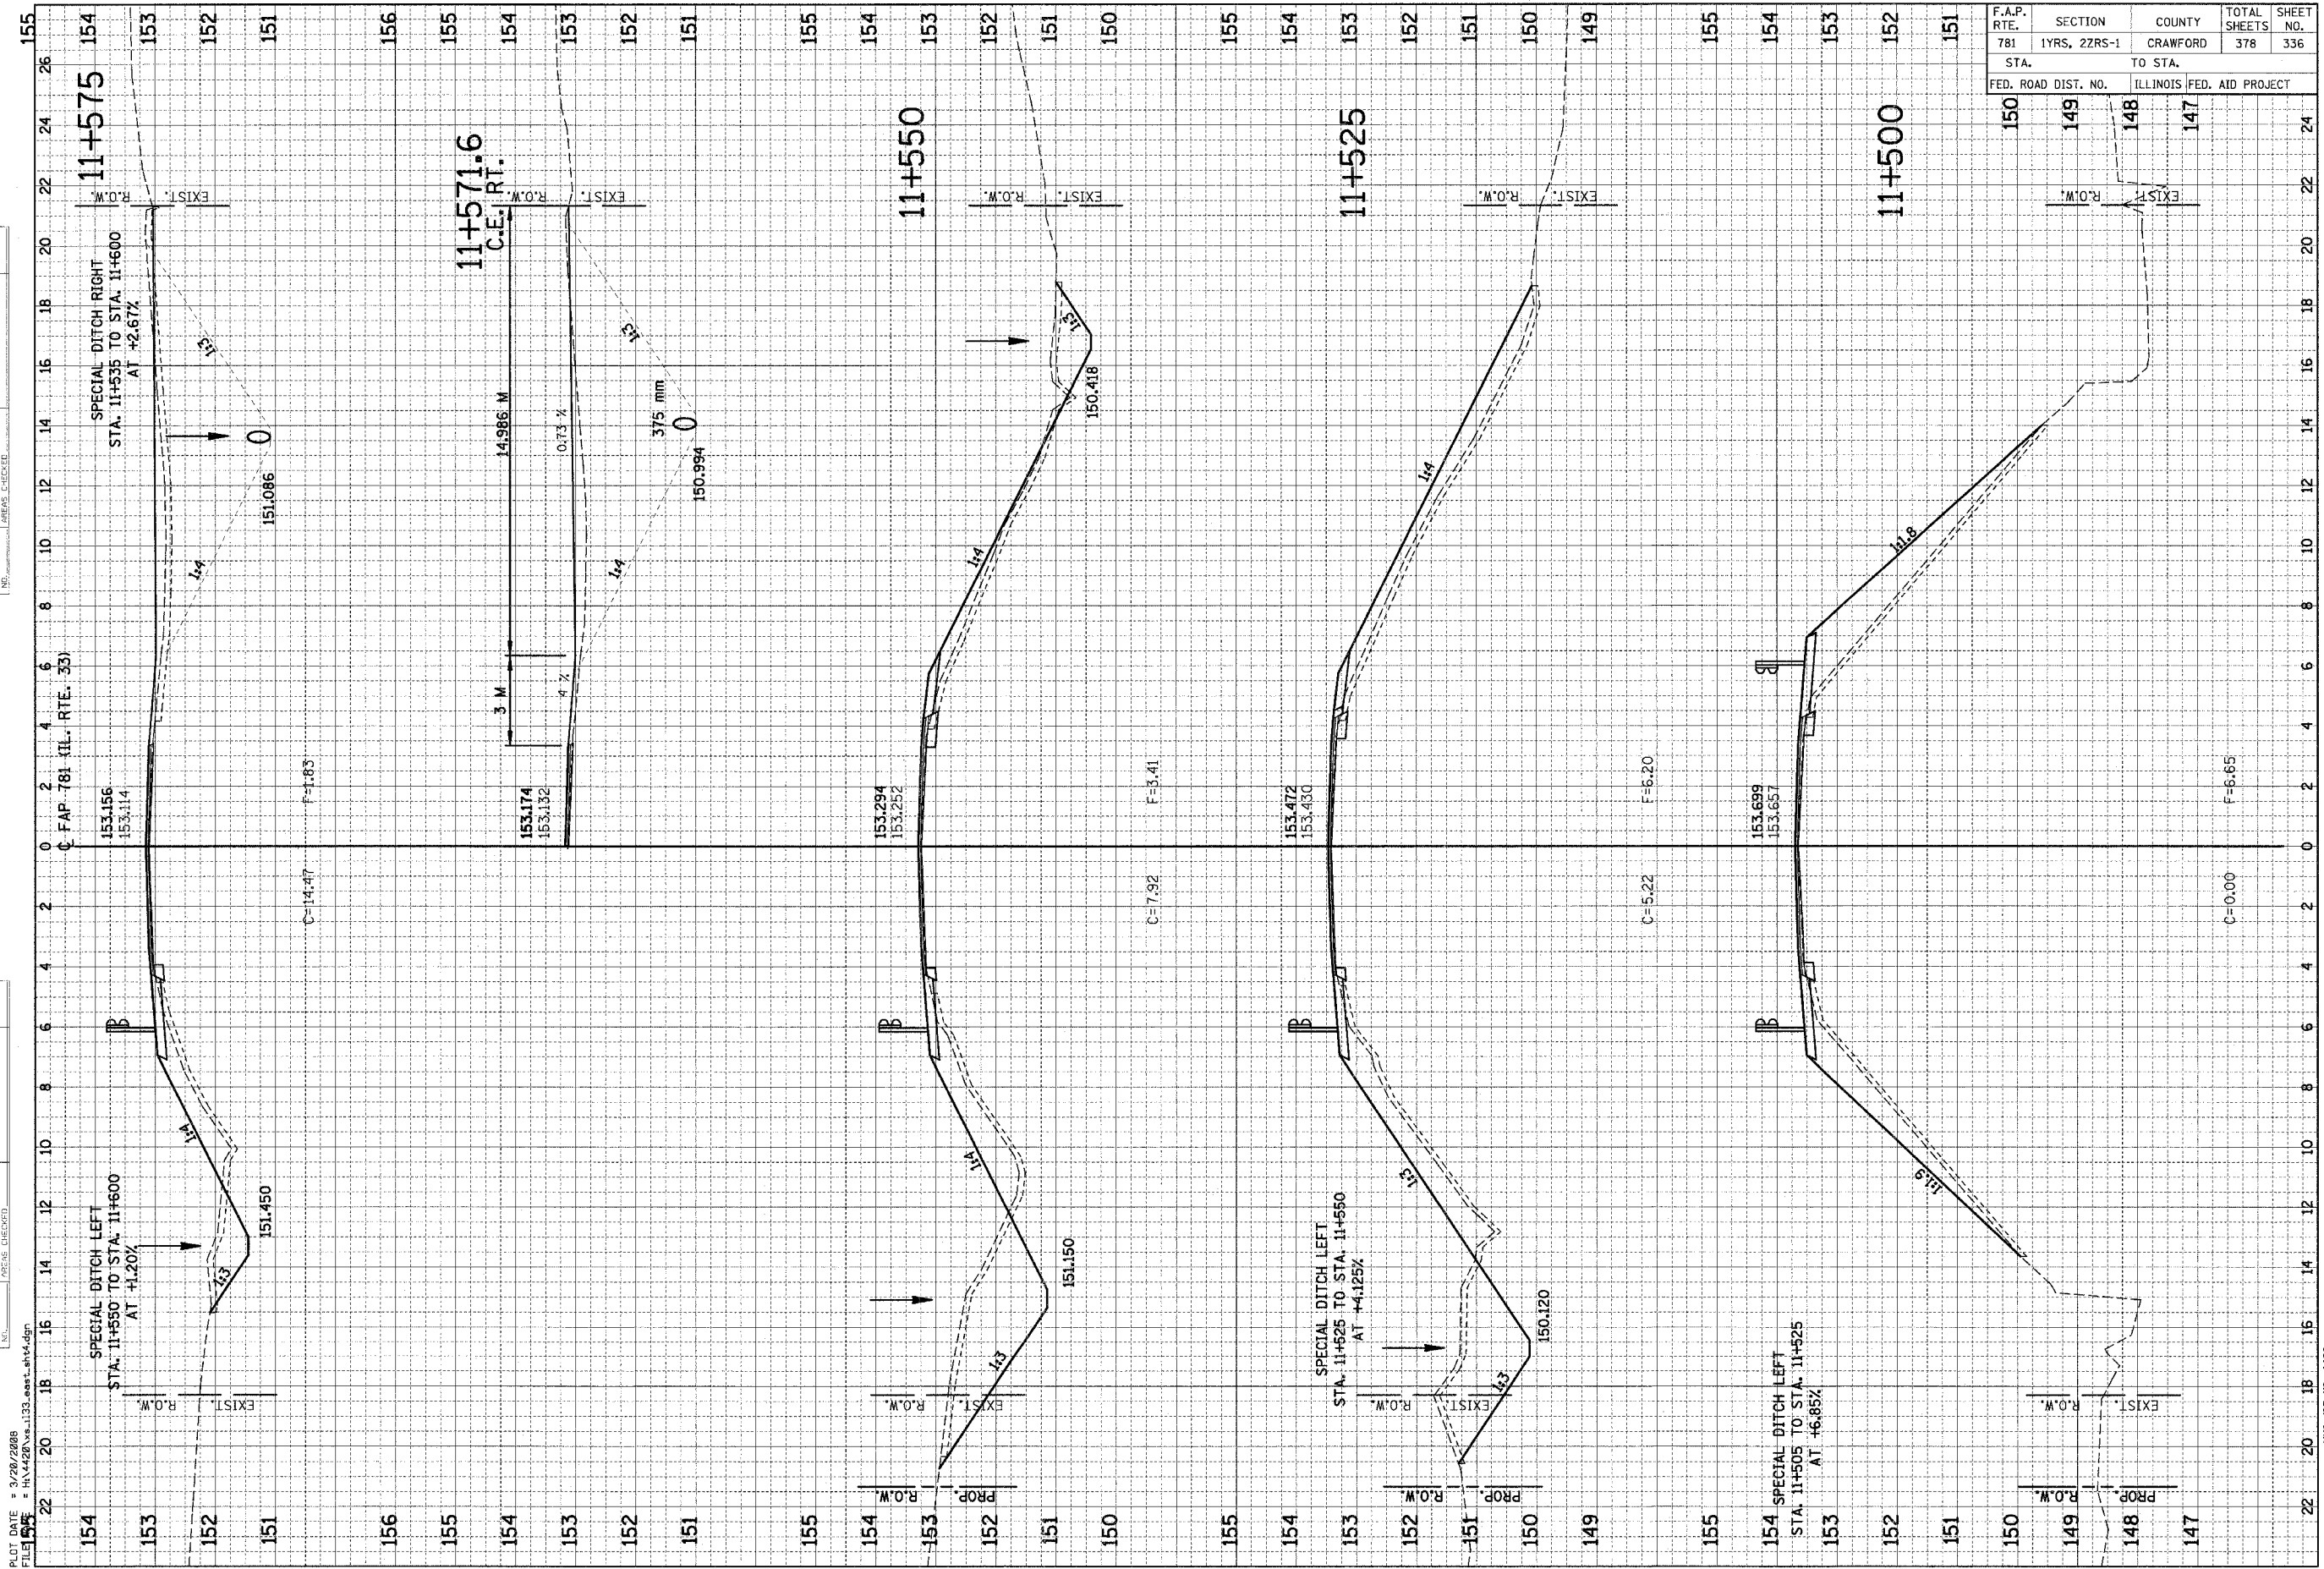

HMG JOB NO. 4420