


NOTE BOOK TEMPLATE  
AREAS CHECKED

NOTE BOOK TEMPLATE  
AREAS CHECKED

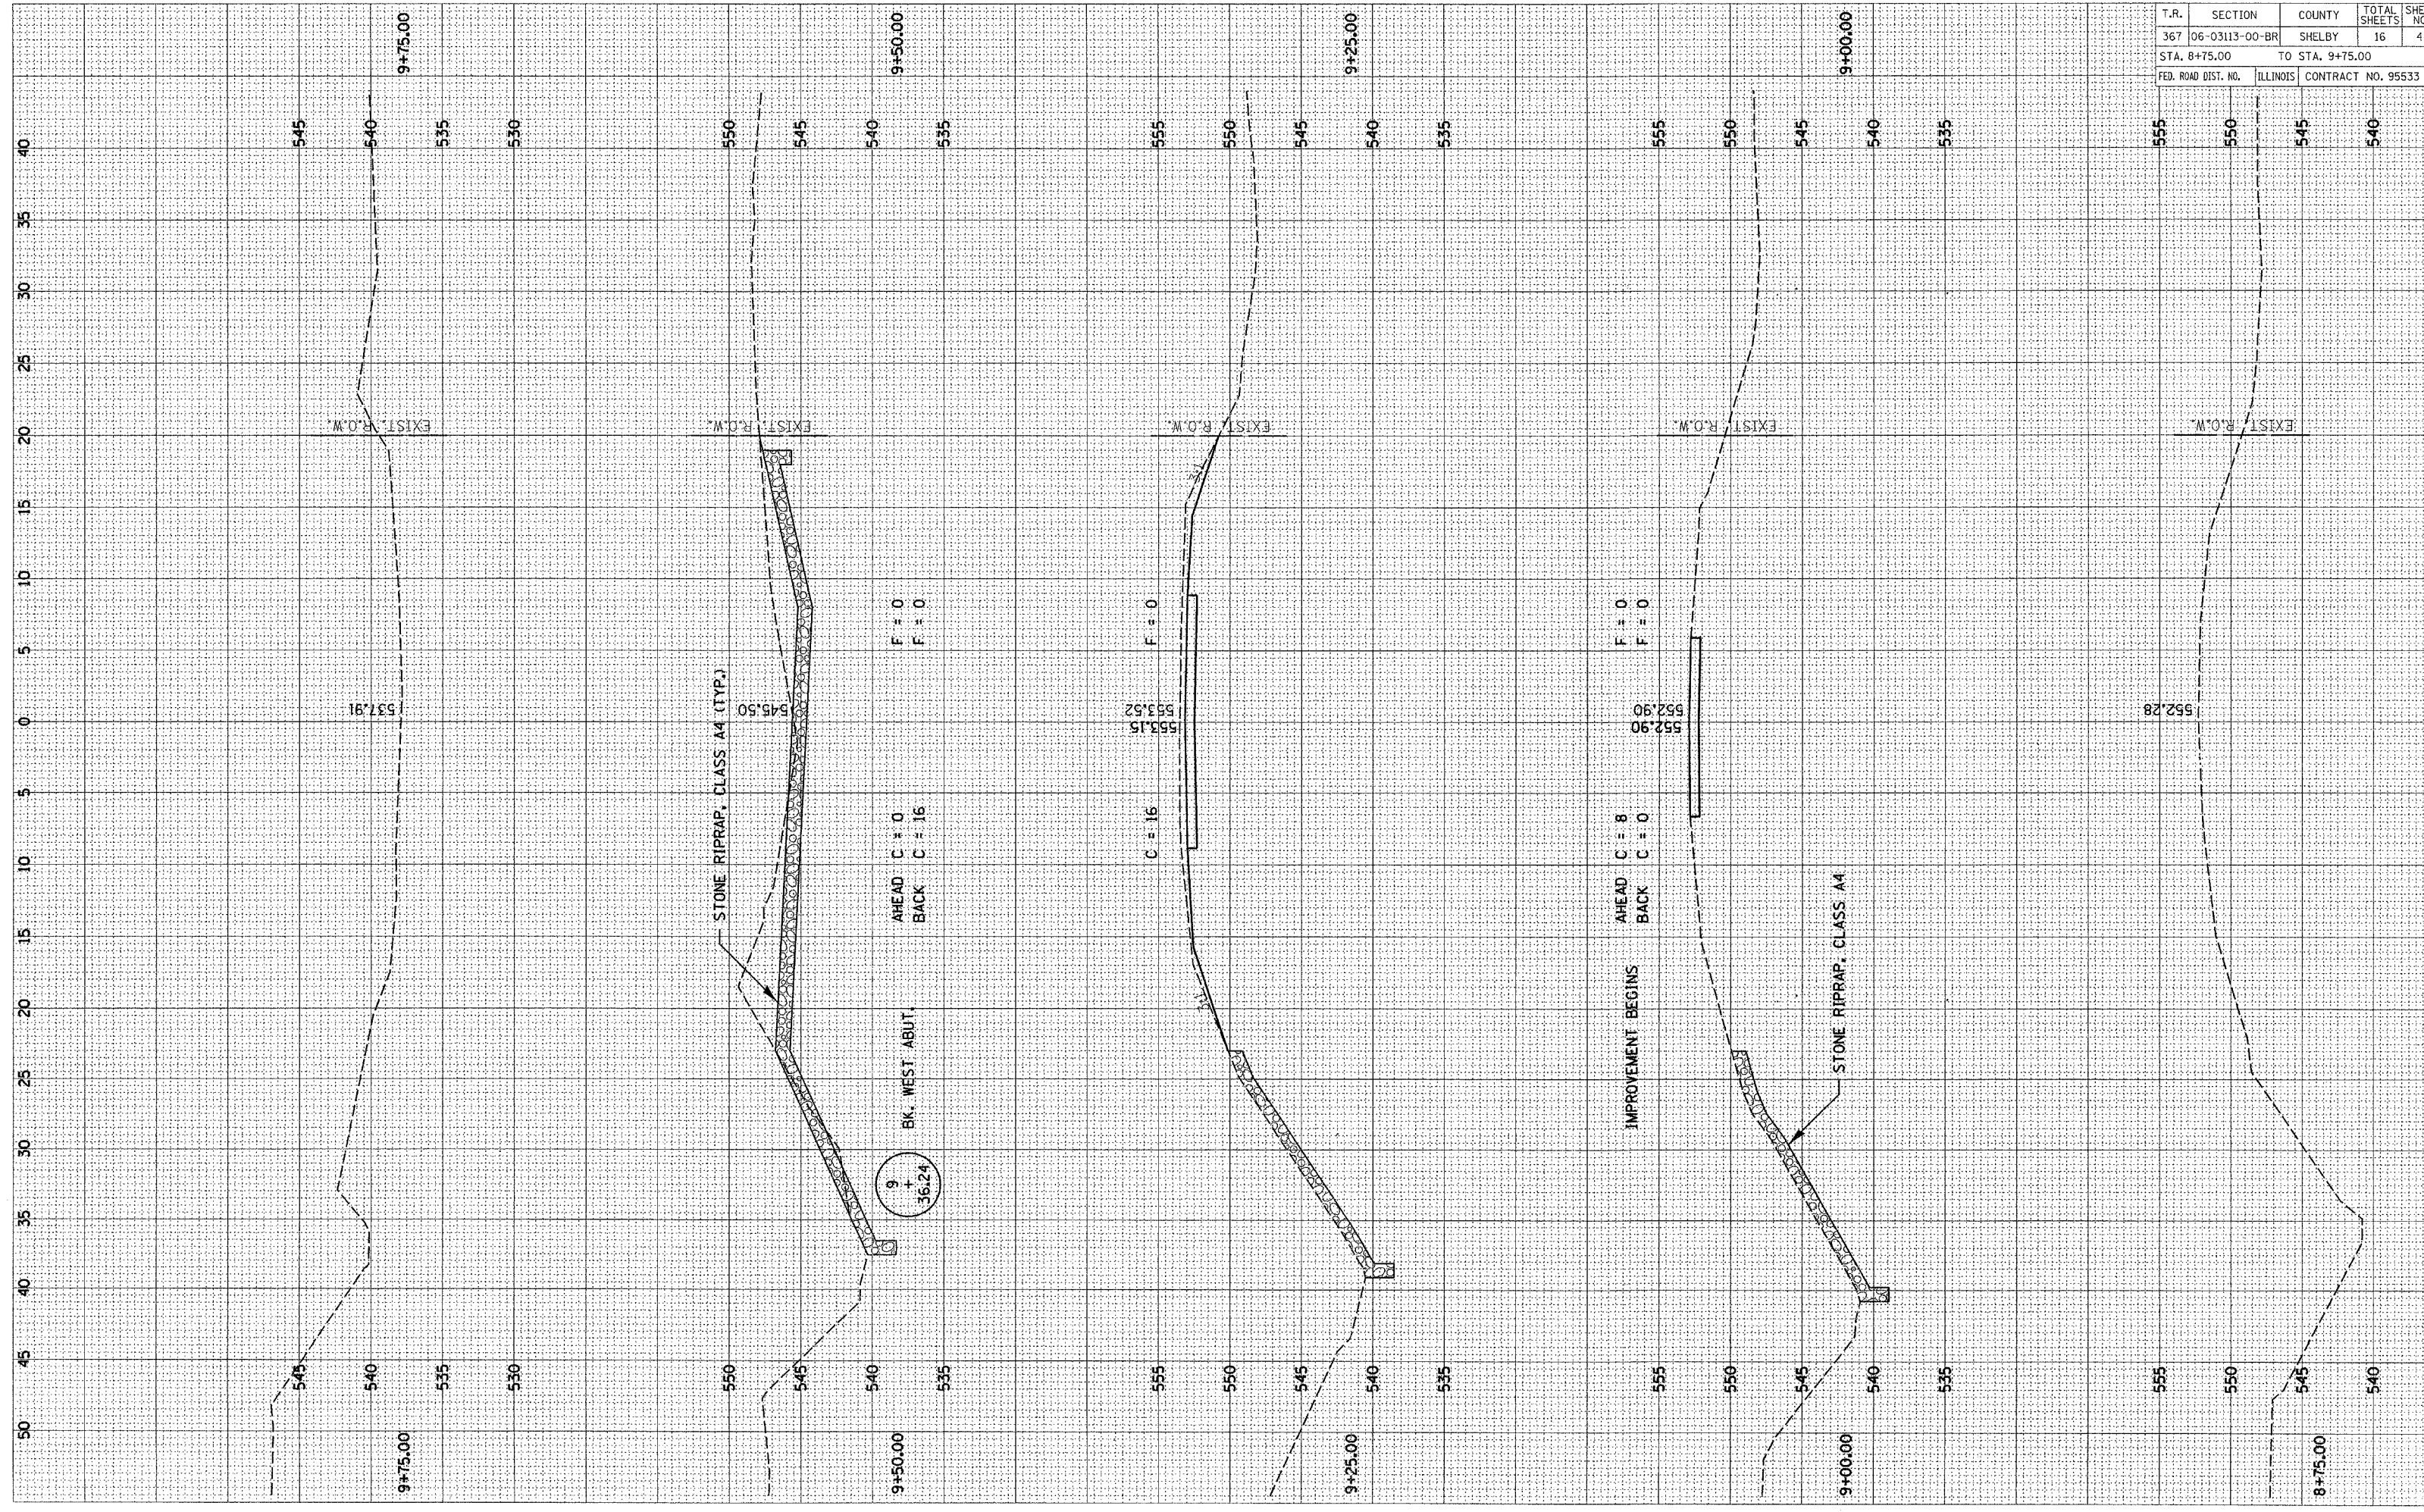

T.R.	SECTION	COUNTY	TOTAL SHEETS	SHEET NO.
367	06-03113-00-BR	SHELBY	16	4
STA. 8+75.00		TO STA. 9+75.00		
FED. ROAD DIST. NO.		ILLINOIS	CONTRACT NO. 95533	