


ROUTE NO.	SECTION	COUNTY	TOTAL SHEETS	SHEET NO.
99-00009	-01-PP	ST. CLAIR	69	62
FED. ROAD DIST. NO. 8 ILLINOIS FED. AID PROJECT -				
CROSS SECTION				
CONTRACT NO. 97312				

SAUGET BUSINESS BOULEVARD

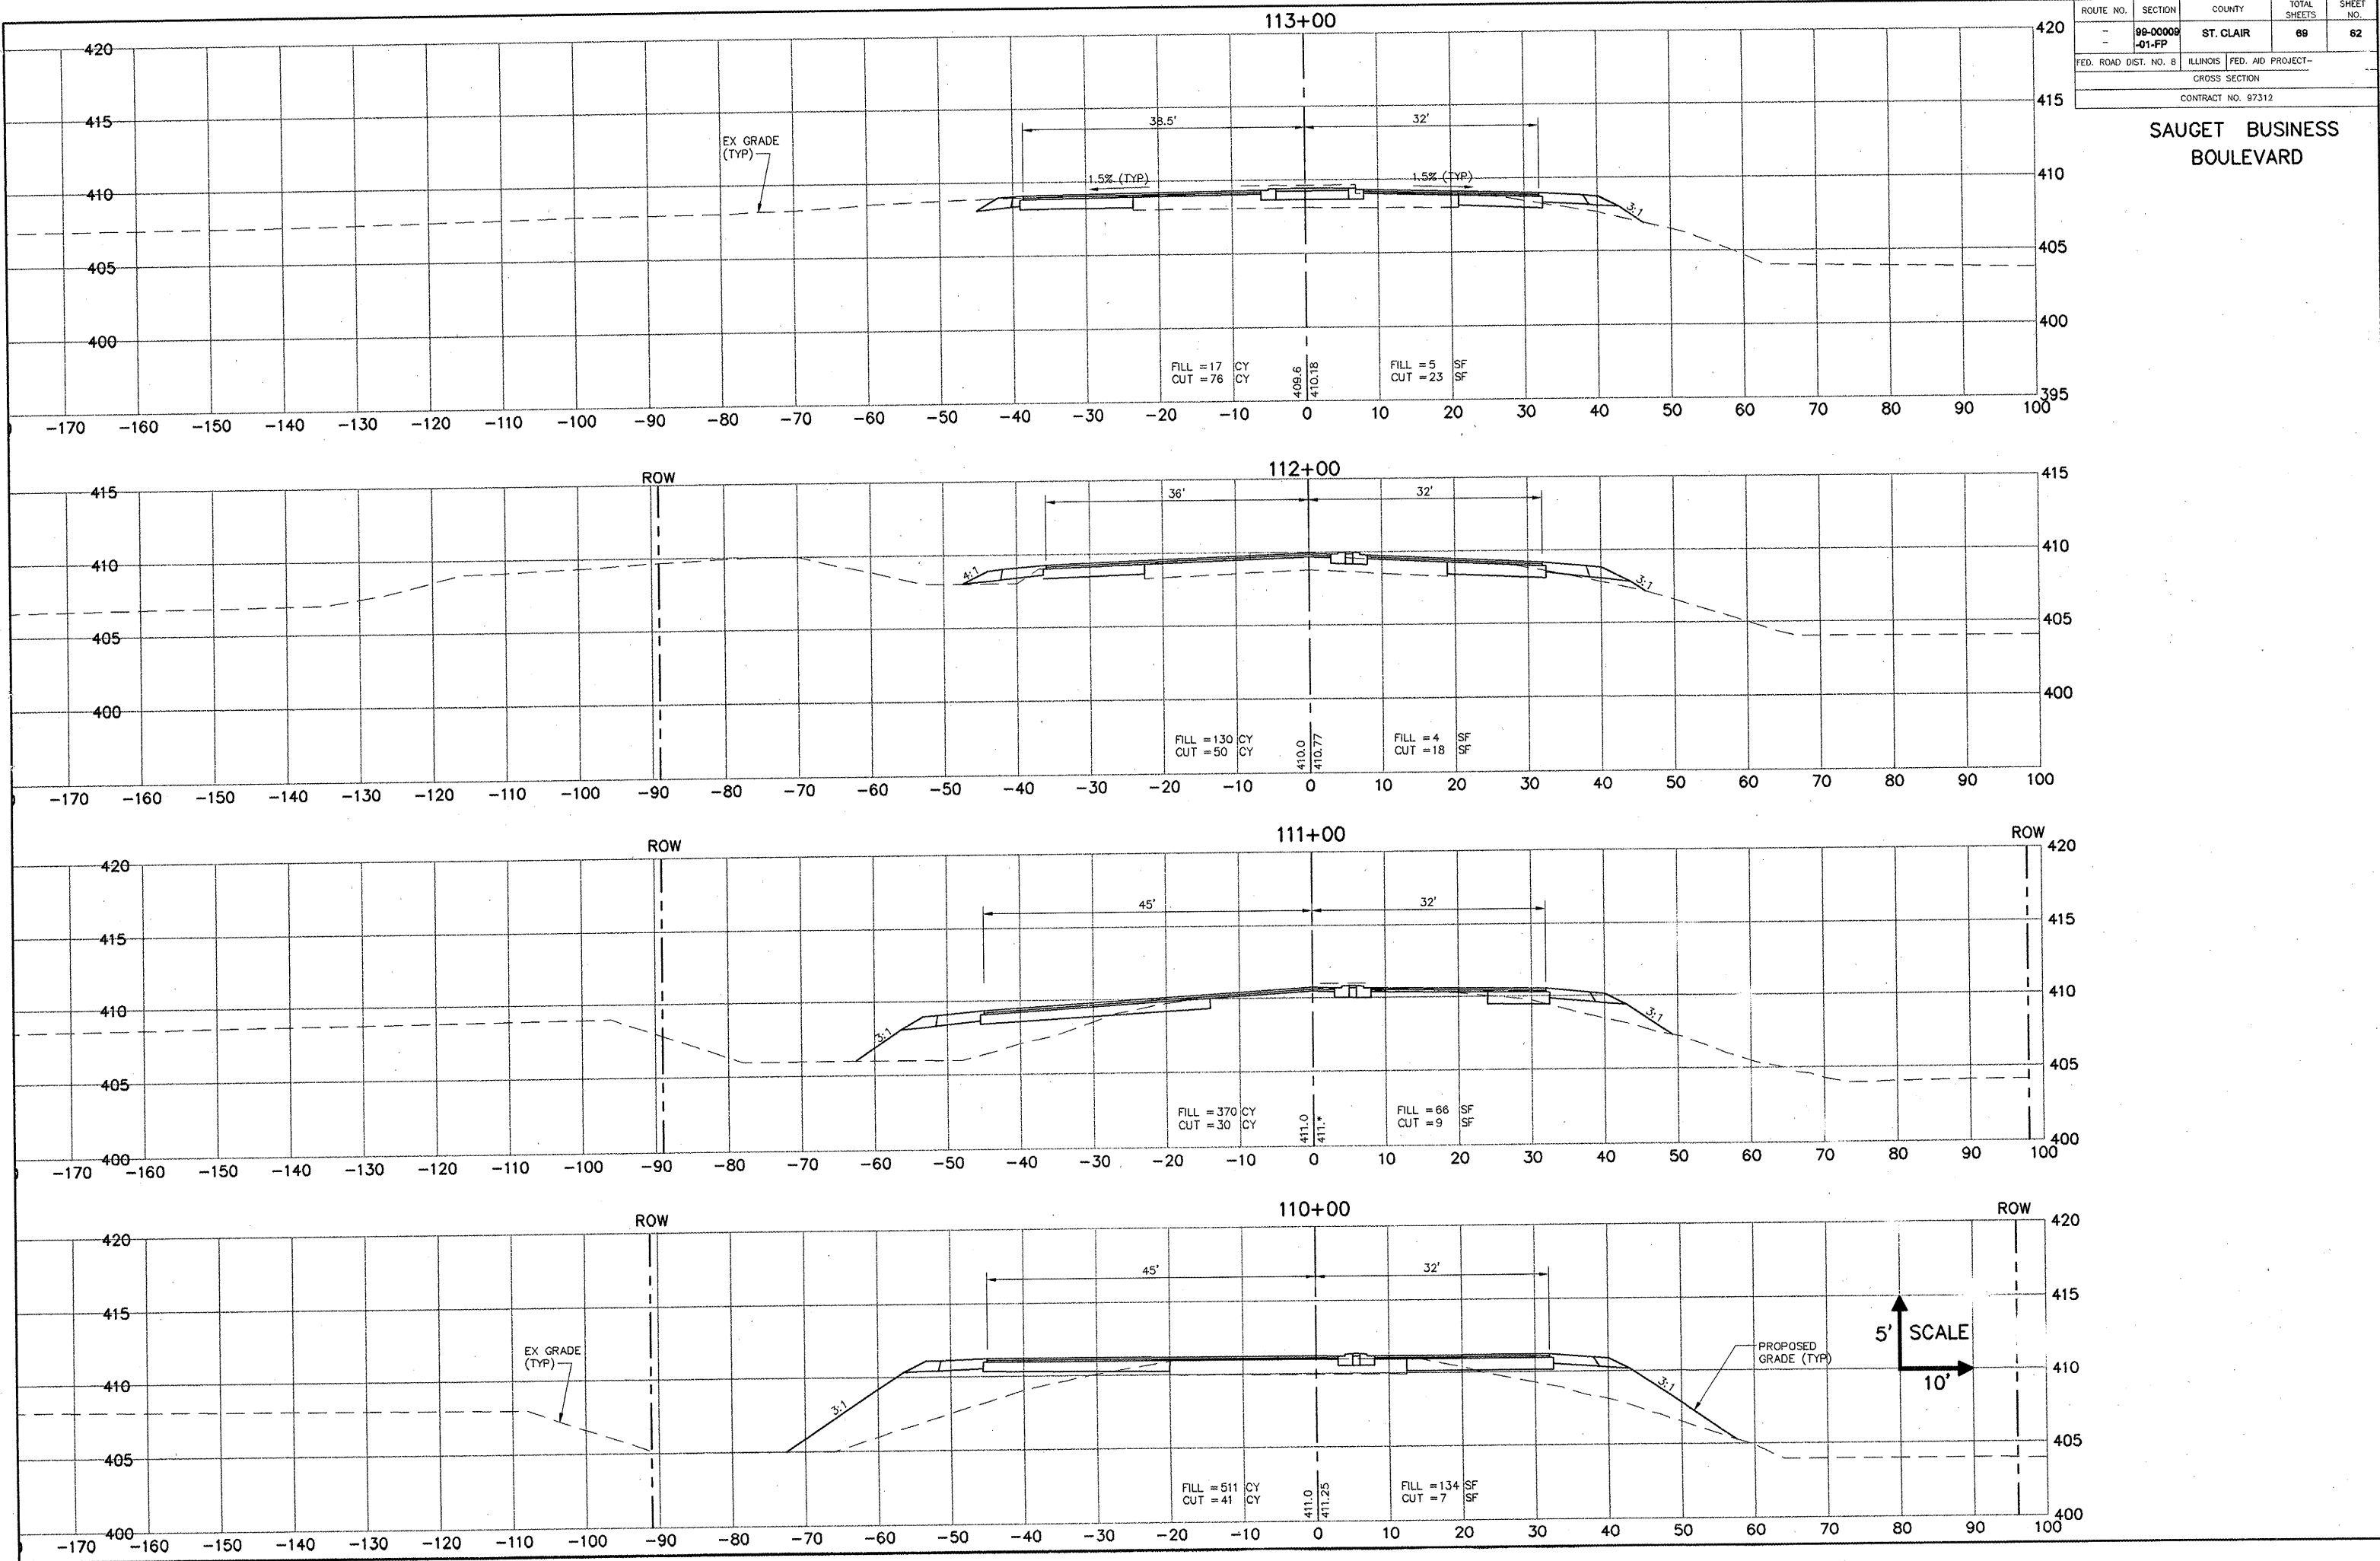

T:\SAUGET\113-PP-1.plt 11/14/07 10:07:07 AM 11/14/07 10:07:07 AM