


F.A. RTE.	SECTION	COUNTY	TOTAL SHEETS	SHEET NO.
9392	05-00024-00-PV	MADISON	81	80
STA. 35+00		TO STA. 35+56.69		
FED. ROAD DIST. NO.		ILLINOIS FED. AID PROJECT		

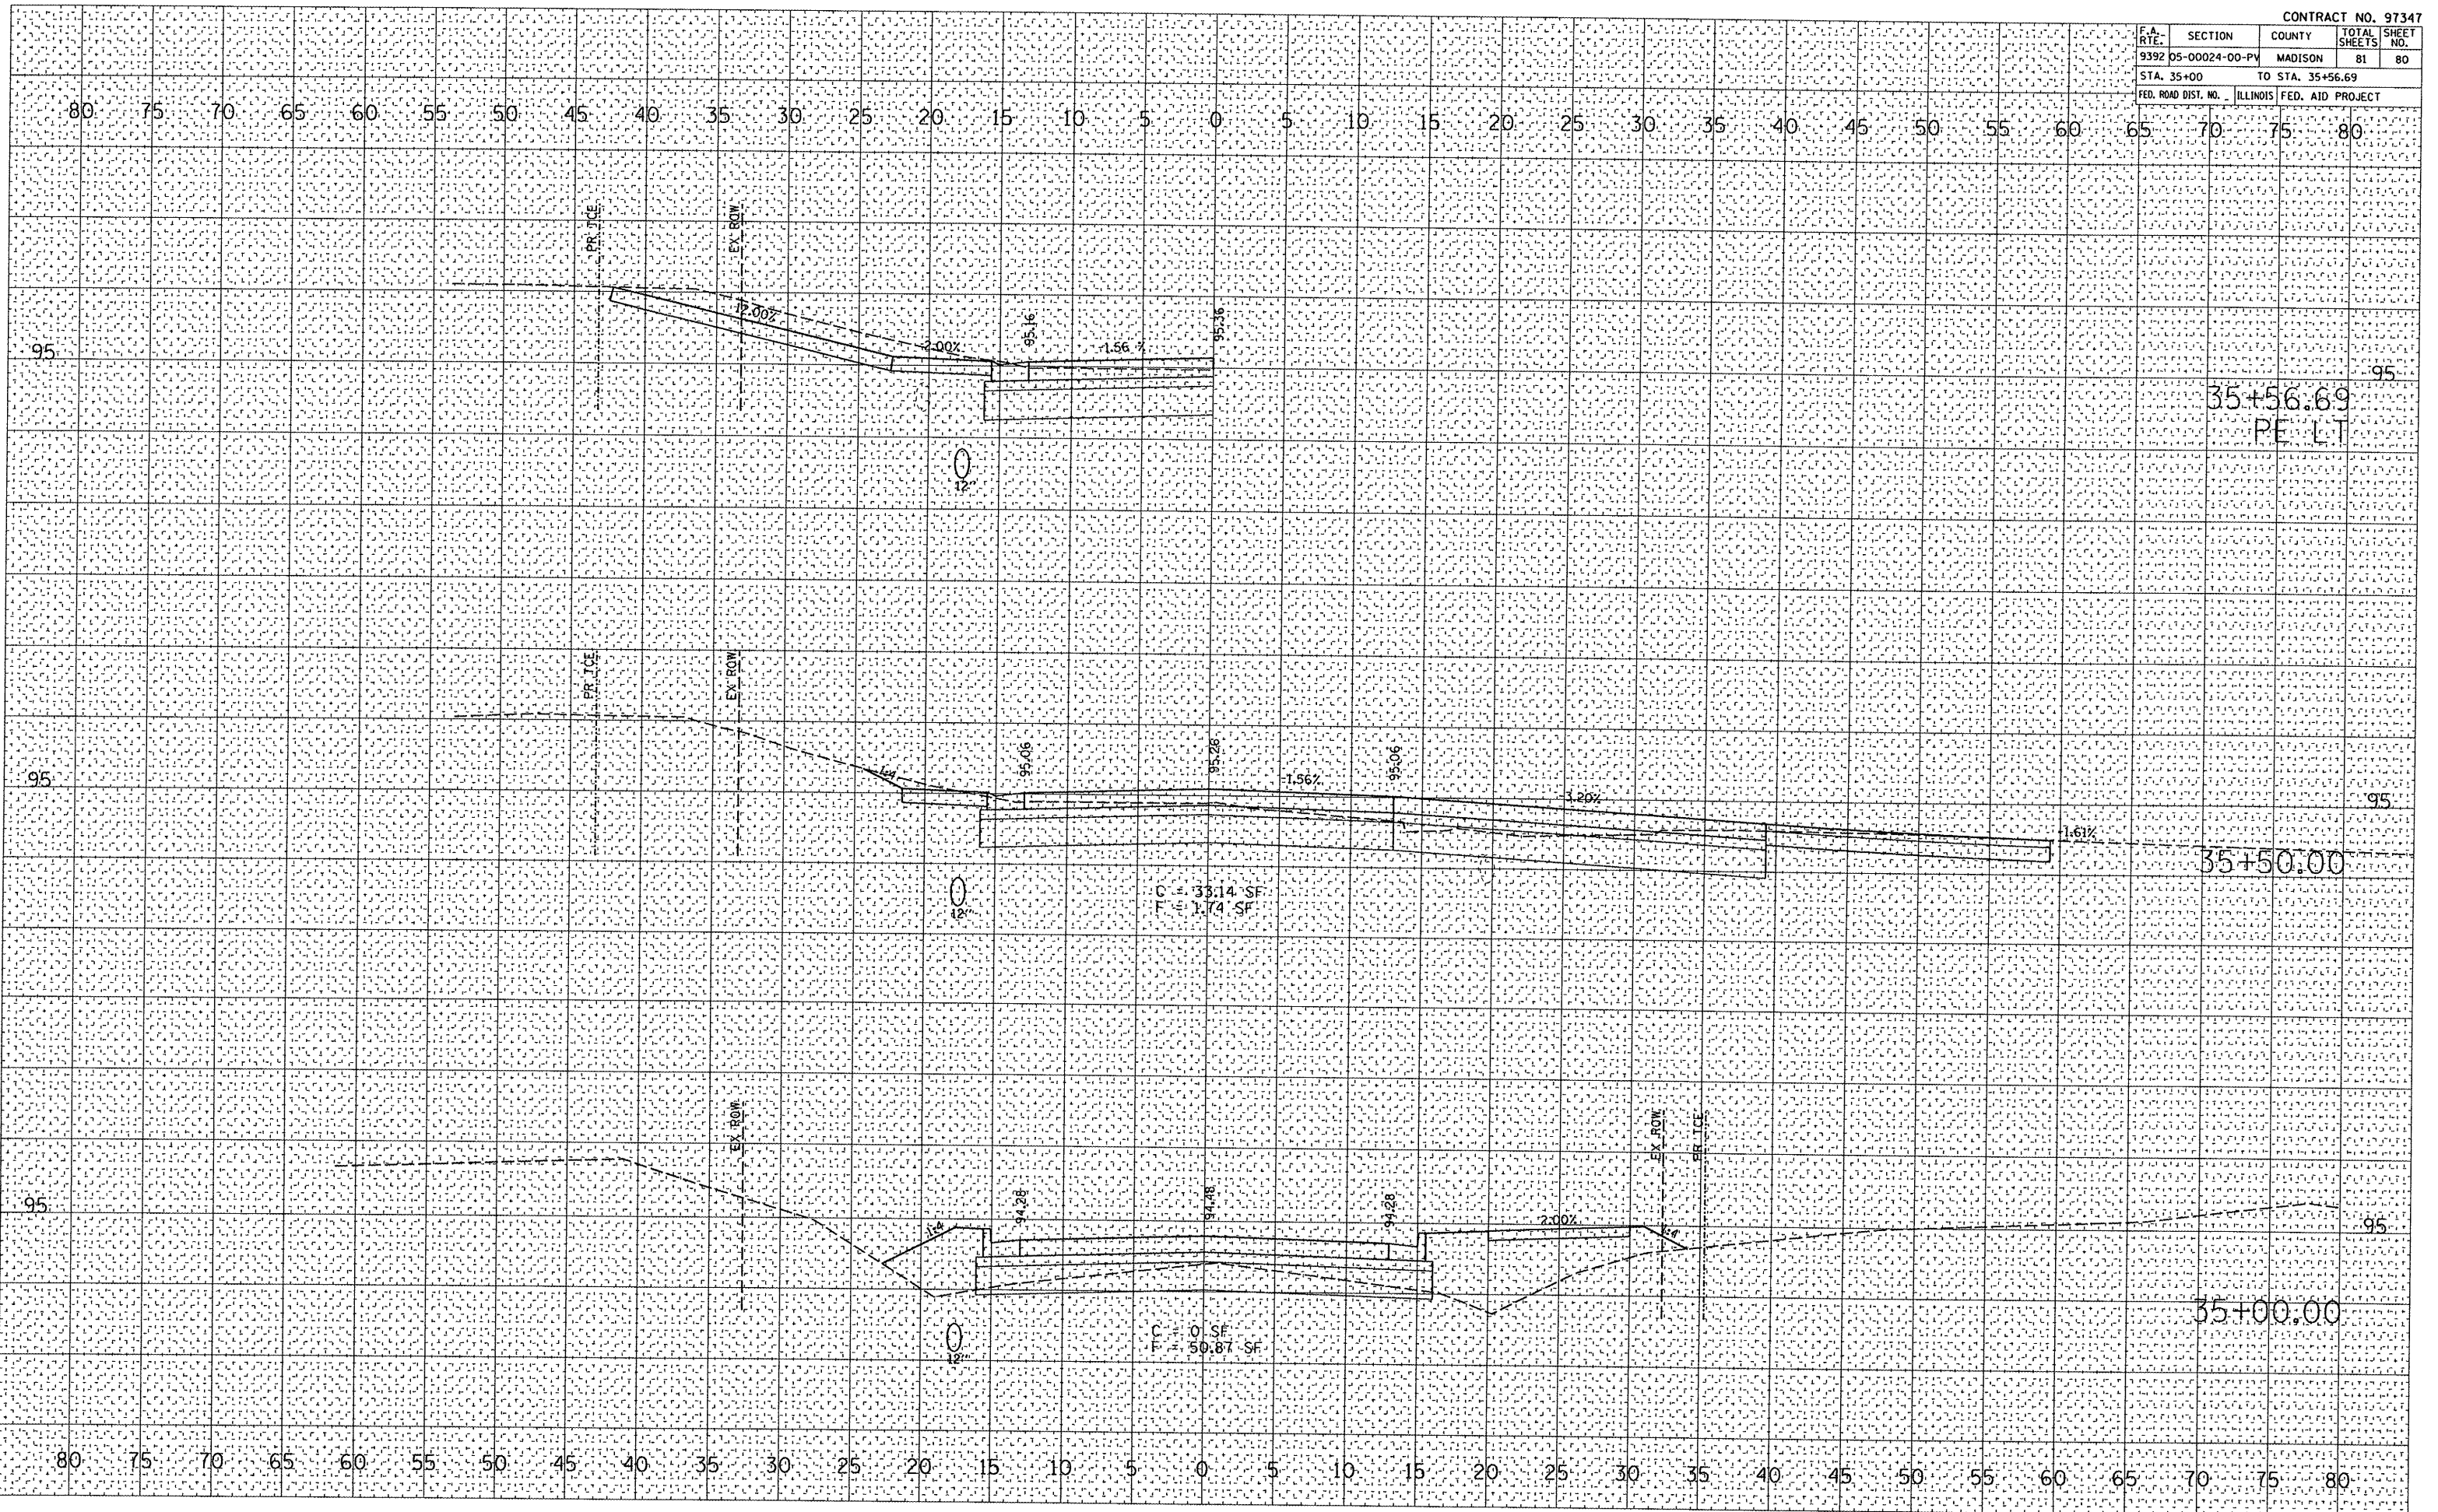

BY	DATE

FINAL SURVEY	SURVEYED

NOTE BOOK NO.	TEMP. DATE	AREAS CHECKED

BY	DATE

ORIGINAL SURVEY	SURVEYED

NOTE BOOK NO.	TEMP. DATE	AREAS CHECKED

PLOT DATE = 4/12/2008
 FILE NAME = P:\030131\dgn\030131xsh.dgn
 PLOT SCALE = 10.0000 / IN.
 USER NAME = mhltmiller