


ROUTE NO.	SECTION	COUNTY	TOTAL SHEETS	SHEET NO.
F.A.U. 9641	05-00100-00-FP	WILLIAMSON	53	11
ILLINOIS		FAIR STREET		

CONTRACT NO. 99309

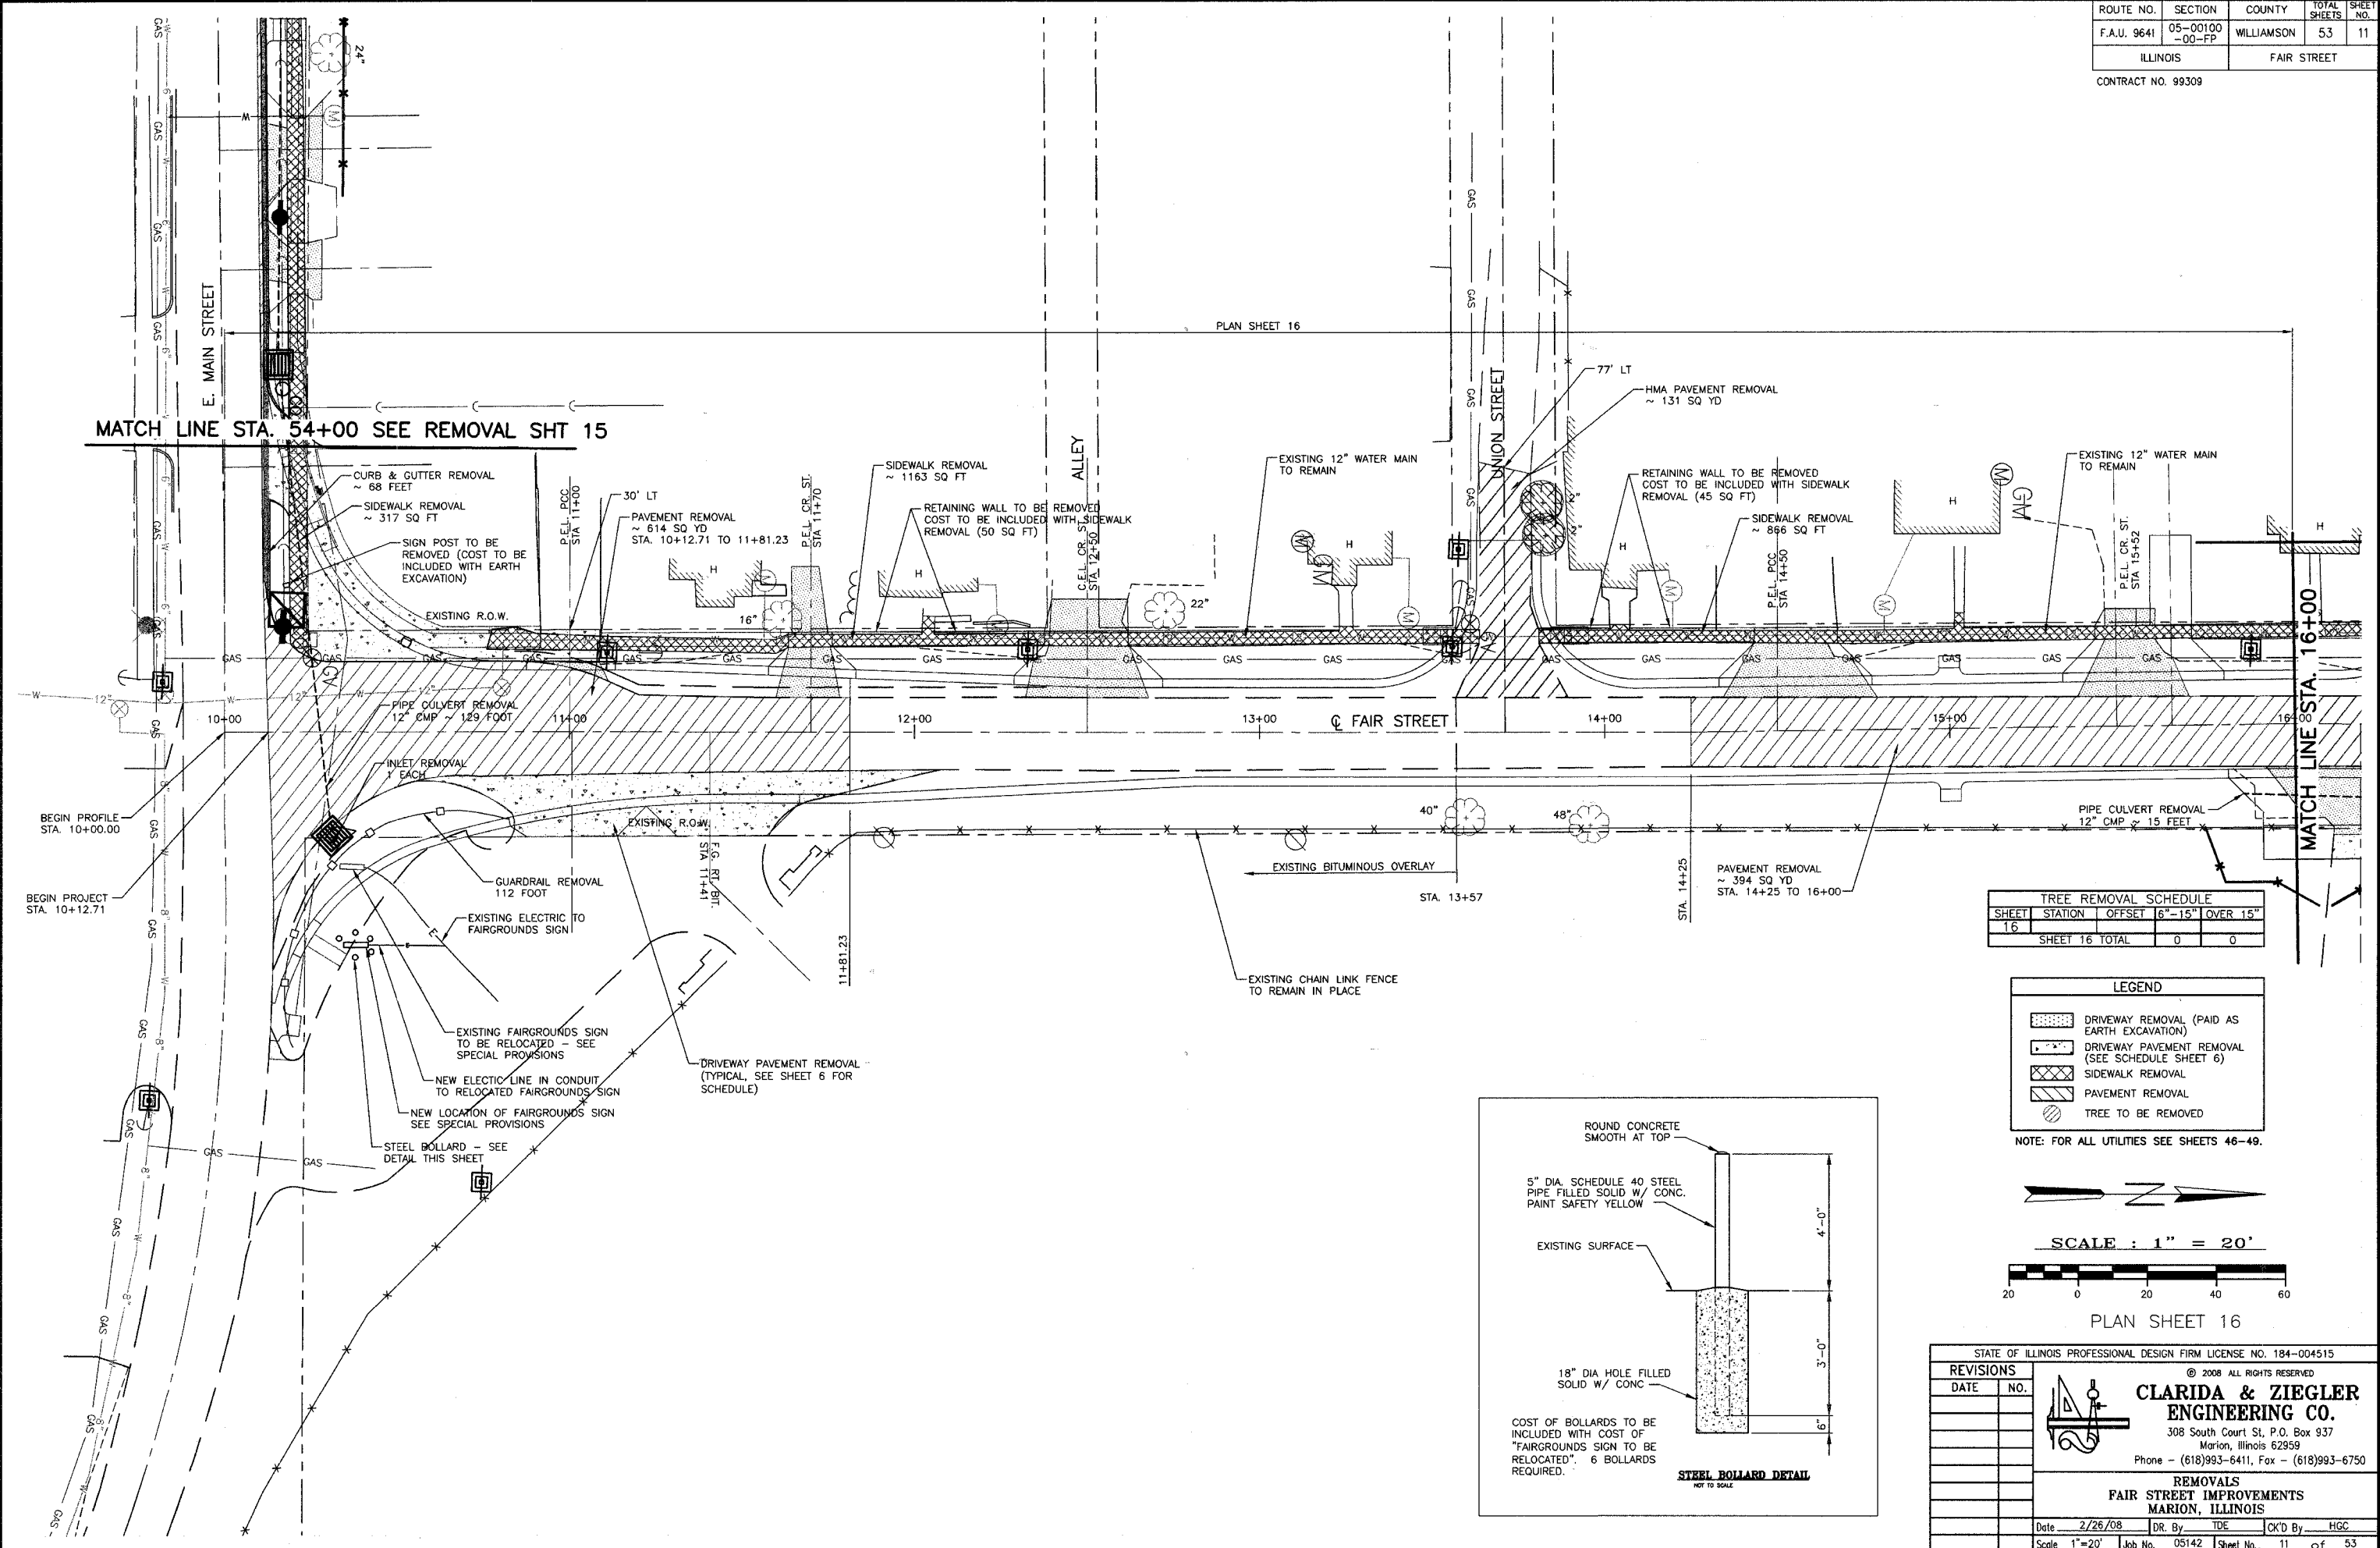


MATCH LINE STA. 54+00 SEE REMOVAL SHT 15

MATCH LINE STA. 16+00


SHEET	STATION	OFFSET	6"-15"	OVER 15"
16			0	0
SHEET 16 TOTAL			0	0

	DRIVEWAY REMOVAL (PAID AS EARTH EXCAVATION)
	DRIVEWAY PAVEMENT REMOVAL (SEE SCHEDULE SHEET 6)
	SIDEWALK REMOVAL
	PAVEMENT REMOVAL
	TREE TO BE REMOVED

NOTE: FOR ALL UTILITIES SEE SHEETS 46-49.

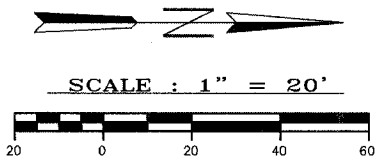

PLAN SHEET 16

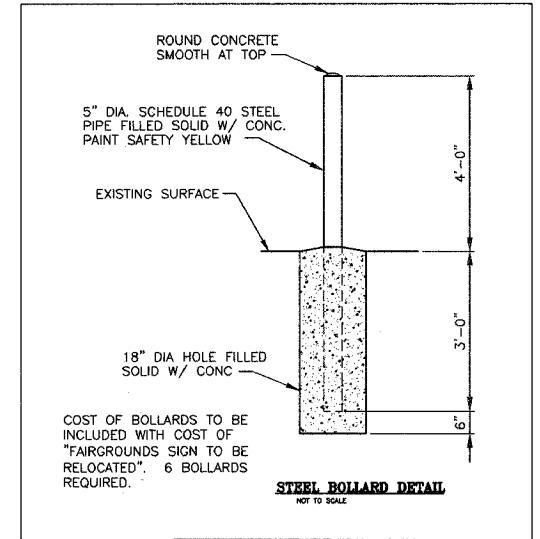

STATE OF ILLINOIS PROFESSIONAL DESIGN FIRM LICENSE NO. 184-004515	
© 2008 ALL RIGHTS RESERVED	
<b>CLARIDA &amp; ZIEGLER ENGINEERING CO.</b>	
308 South Court St., P.O. Box 937 Marion, Illinois 62959 Phone - (618)993-6411, Fax - (618)993-6750	
<b>REMOVALS FAIR STREET IMPROVEMENTS MARION, ILLINOIS</b>	
Date	2/26/08
DR. By	TDE
CK'D By	HGC
Scale	1"=20'
Job No.	05142
Sheet No.	11 of 53

P:\05142\PLANS\11-15 REMOVALS.dwg, 4/13/2008 10:16:11 AM, 1:1