

STATE OF ILLINOIS )  
 COUNTY OF WILLIAMSON )

I, PAUL W. GAYER, ILLINOIS PROFESSIONAL LAND SURVEYOR NO. 035-002916, DO HEREBY CERTIFY THAT AT THE REQUEST OF THE OFFICIALS OF THE CITY OF MARION, ILLINOIS, I HAVE CAUSED A SURVEY TO BE MADE OF PORTIONS OF FAIR STREET, MAIN STREET AND JACKSON STREET LOCATED IN SECTION 18 IN TOWNSHIP 9 SOUTH, RANGE 3 EAST OF THE 3rd PRINCIPAL MERIDIAN IN WILLIAMSON COUNTY, ILLINOIS AND THAT THIS PLAT CORRECTLY DEPICTS A PART OF THAT SURVEY, INCLUDING CENTERLINE RIGHT-OF-WAY WIDTHS, AND STATIONING TO THE BEST OF MY KNOWLEDGE AND BELIEF.

IN WITNESS THEREOF, I HAVE HEREUNTO SET MY HAND AND AFFIXED MY SEAL AT MARION, ILLINOIS THIS \_\_\_\_ DAY OF JANUARY, 2008.

*Paul W. Gayer*  
 PAUL W. GAYER, PLS #035-002916

STATE OF ILLINOIS  
 PROFESSIONAL LAND SURVEYOR  
 2916  
 HERRIN, ILLINOIS  
 EXPIRES 11/30/08


SCALE: 1"=30'

SE 1/4 - SE 1/4 - SEC. 18 T9S - R3E - 3rd P.M.

WILLIAMSON COUNTY AGRICULTURAL ASSOCIATION (VARIOUS DEEDS)

**LEGEND**

[Symbol]	TRACT NO.	[Symbol]	CONSTRUCTION EASEMENT
[Symbol]	PROPOSED R.O.W.	[Symbol]	EXISTING R.O.W.
[Symbol]	PERMANENT DRAINAGE EASEMENT	[Symbol]	BUILDING

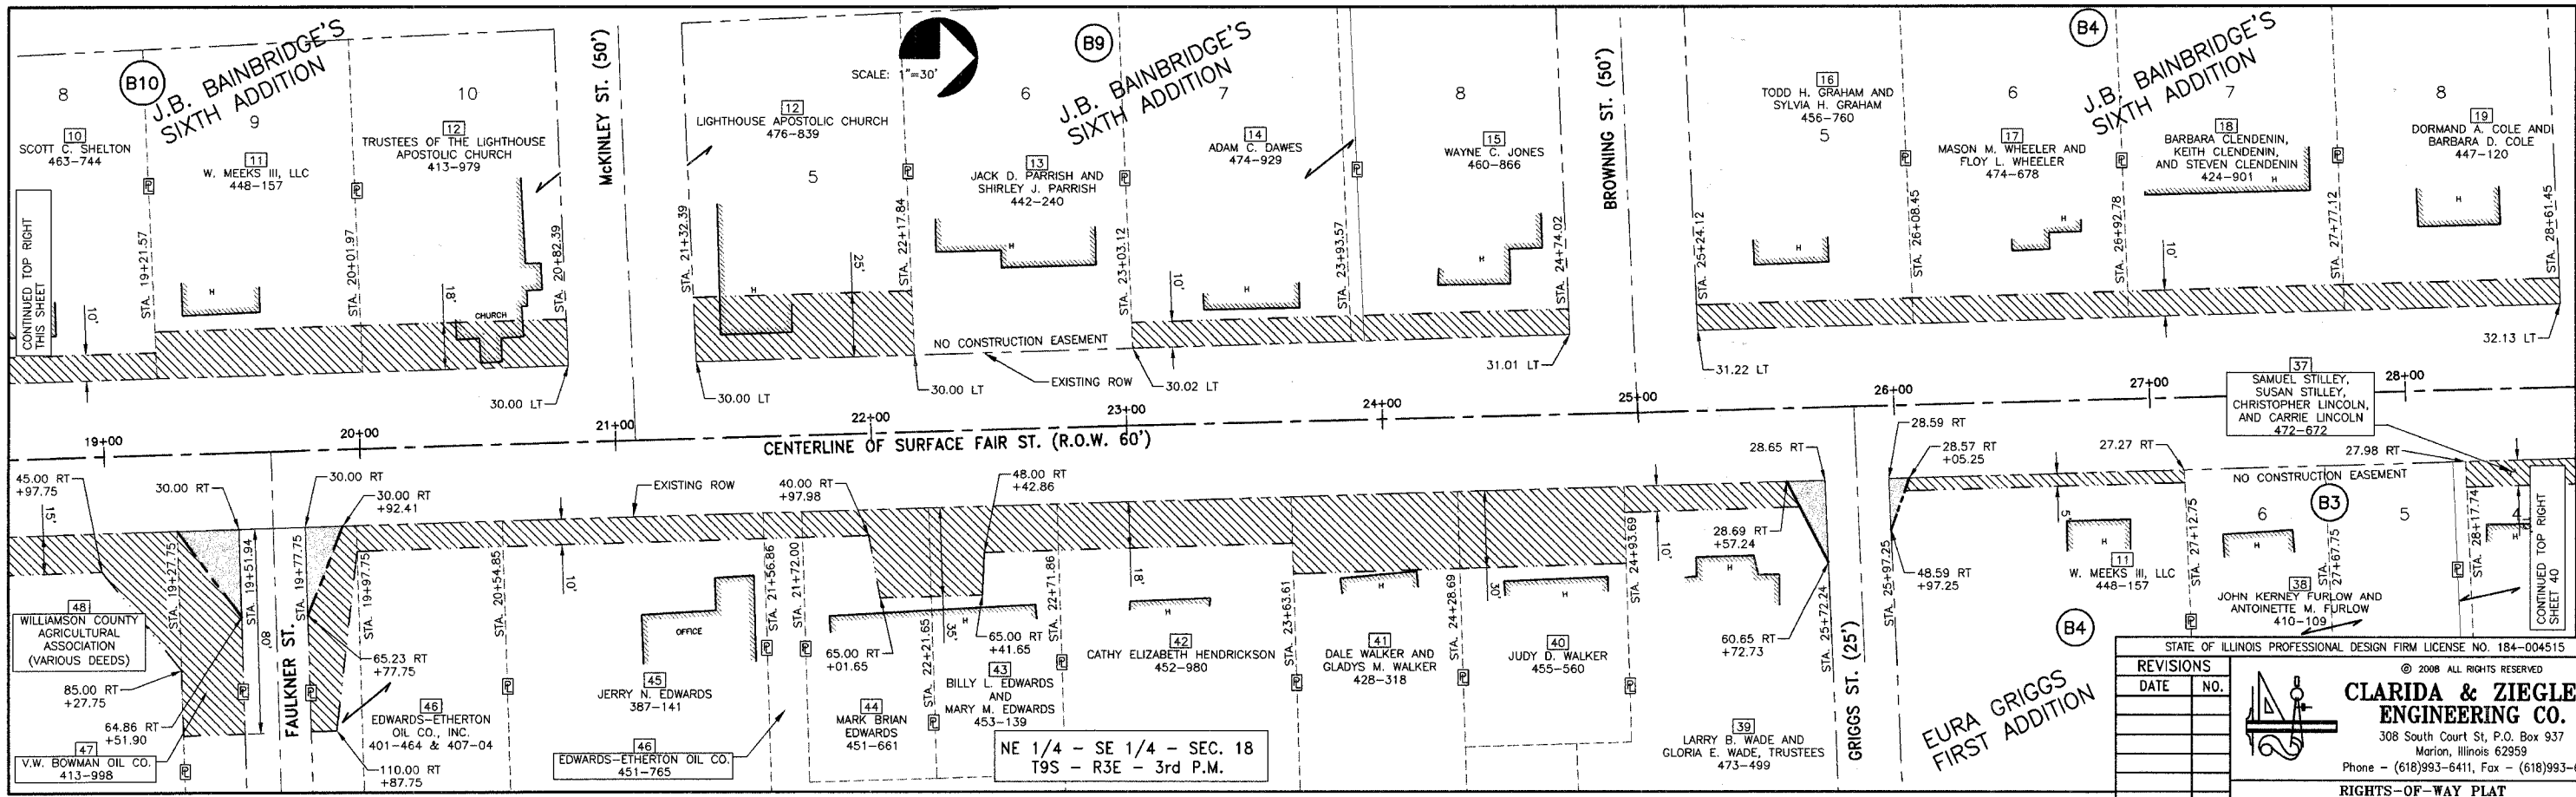

NE 1/4 - SE 1/4 - SEC. 18 T9S - R3E - 3rd P.M.

STATE OF ILLINOIS PROFESSIONAL DESIGN FIRM LICENSE NO. 184-004515

© 2008 ALL RIGHTS RESERVED

**CLARIDA & ZIEGLER ENGINEERING CO.**  
 308 South Court St, P.O. Box 937  
 Marion, Illinois 62959  
 Phone - (618)993-6411, Fax - (618)993-6750

RIGHTS-OF-WAY PLAT  
 FAIR STREET WIDENING  
 MARION, ILLINOIS

Date: 2/26/08 DR. By: TW CK'D By: HGC  
 Scale: 1"=30' Job No. 05142 Sheet No. 39 of 53