


NW 1/4 - NE 1/4 - SEC. 19
T9S - R3E - 3rd P.M.

PARCEL NO.	OWNER	PURPOSE	SQ. FT.
01	PEGGY JO ROTH	CONST ESMNT	
		RIGHT-OF-WAY	889
03	WILLARD A. HOLUP & MARTHA L. HOLUP	CONST ESMNT	
06	ROBERT DAUN & SUSAN DAUN	CONST ESMNT	
07	BETTY J. GULLEDGE	CONST ESMNT	
08	PEGGY L. VEACH & MARJORIE PHIPPS	CONST ESMNT	
09	FRANK CREEKPAUM & RACCILE CREEKPAUM	CONST ESMNT	
10	SCOTT C. SHELTON	CONST ESMNT	
11	W. MEEKS III, LLC	CONST ESMNT	
		RIGHT-OF-WAY	80
12	TRUSTEES LIGHTHOUSE APOSTOLIC CHURCH	CONST ESMNT	
14	ADAM C. DAWES	CONST ESMNT	
15	WAYNE C. JONES	CONST ESMNT	
16	TODD H. GRAHAM & SYLVIA H. GRAHAM	CONST ESMNT	
17	MASON M. WHEELER & FLOY L. WHEELER	CONST ESMNT	
18	BARBARA CLENDENIN, KEITH CLENDENIN, AND STEVEN CLENDENIN	CONST ESMNT	
19	DORMAND A. COLE & BARBARA D. COLE	CONST ESMNT	
20	TERESA G. RICH	CONST ESMNT	
21	NANCY S. SMITH & JACK SMITH	CONST ESMNT	
22	EDWARD J. ROYCROFT	CONST ESMNT	
23	KEVIN & ALLISON FOSTER FAMILY TRUST	CONST ESMNT	
24	JAMES E. GLODJO, TRUSTEE	CONST ESMNT	
26	LESLEY BROWN & GERALD BROWN	CONST ESMNT	
27	JOHN WYRICK & BARBARA WYRICK	CONST ESMNT	
28	DAVID STEVEN UTLEY	CONST ESMNT	
		DRAIN ESMNT	273
29	ERIC T. GRAVES & AMY S. GRAVES	CONST ESMNT	
30	CARROLL G. COOK	CONST ESMNT	
31	PATRICK DUNN & E. ELAINE DUNN	CONST ESMNT	
		DRAIN ESMNT	214
32	ERIC TODD GRAVES	CONST ESMNT	

PARCEL NO.	OWNER	PURPOSE	SQ. FT.
33	TRUSTEES OF THE THIRD BAPTIST CHURCH	CONST ESMNT	
34	WILLIAM E. MOORE	CONST ESMNT	
35	TAMYRA D. KING	CONST ESMNT	
36	WARD C. HEILIG	CONST ESMNT	
37	SAMUEL STILLEY, SUSAN STILLEY, CHRISTOPHER LINCOLN & CARRIE LINCOLN	CONST ESMNT	
39	LARRY B. WADE & GLORIA E. WADE, TRUSTEES	CONST ESMNT	
		RIGHT-OF-WAY	240
40	JUDY D. WALKER	CONST ESMNT	
41	DALE WALKER & GLADYS M. WALKER	CONST ESMNT	
42	CATHY ELIZABETH HENDRICKSON	CONST ESMNT	
43	BILLY L. EDWARDS & MARY M. EDWARDS	CONST ESMNT	
44	MARK BRIAN EDWARDS	CONST ESMNT	
45	JERRY N. EDWARDS	CONST ESMNT	
46	EDWARDS-ETHERTON OIL CO., INC.	CONST ESMNT	
		RIGHT-OF-WAY	258
47	V.M. BOWMAN OIL COMPANY	CONST ESMNT	
		RIGHT-OF-WAY	422
48	WILLIAMSON COUNTY AGRICULTURAL ASSOCIATION, INC.	CONST ESMNT	
		RIGHT-OF-WAY	963
49	MARY E. BLOODWORTH & DEBORAH SUE WIERMAN	CONST ESMNT	
50	CANDANCE LEWIS	CONST ESMNT	
		DRAIN ESMNT	262
51	JOHN R. LEWIS & CANDACE J. LEWIS	CONST ESMNT	
52	THOMAS W. DALTON & LUCILLE DALTON	CONST ESMNT	
53	DANIEL G. WILLIAMS & CHRISTINA D. WILLIAMS	CONST ESMNT	
54	MICHAEL P. MCCARTHY, TRUSTEE	CONST ESMNT	
55	RICKEY L. KELTON & SUETTA R. KELTON	CONST ESMNT	
56	NINA GRAUL, MELISSA BUNDREN, & KENNETH RAY GRAUL	CONST ESMNT	
57	BARBARA LYNN JACOBSEN	CONST ESMNT	
58	JULIUS C. HATCHETT & LO RENE HATCHETT	CONST ESMNT	
59	HENRY C. FISHER & BEATRICE FISHER	CONST ESMNT	

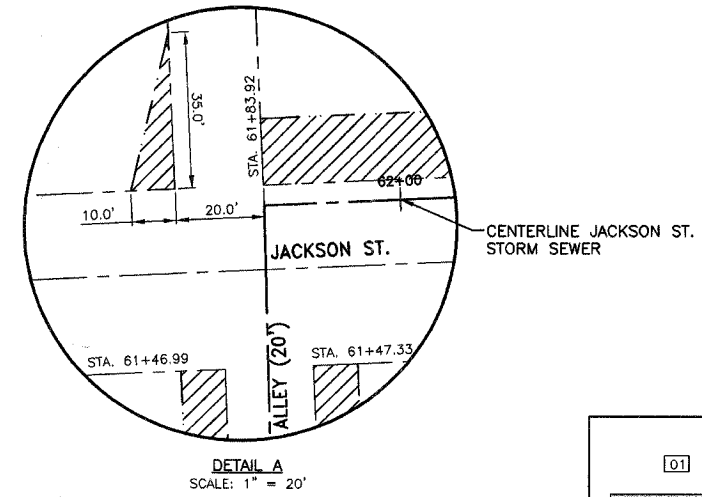

STATE OF ILLINOIS)
COUNTY OF WILLIAMSON)

I, PAUL W. GAYER, ILLINOIS PROFESSIONAL LAND SURVEYOR NO. 035-002916, DO HEREBY CERTIFY THAT AT THE REQUEST OF THE OFFICIALS OF THE CITY OF MARION, ILLINOIS, I HAVE CAUSED A SURVEY TO BE MADE OF PORTIONS OF FAIR STREET, MAIN STREET, AND JACKSON STREET LOCATED IN SECTION 18 IN TOWNSHIP 9 SOUTH, RANGE 3 EAST OF THE 3rd PRINCIPAL MERIDIAN IN WILLIAMSON COUNTY, ILLINOIS AND THAT THIS PLAT CORRECTLY DEPICTS A PART OF THAT SURVEY, INCLUDING CENTERLINE, RIGHT-OF-WAY WIDTHS, AND STATIONING TO THE BEST OF MY KNOWLEDGE AND BELIEF.

IN WITNESS THEREOF, I HAVE HEREUNTO SET MY HAND AND AFFIXED MY SEAL AT MARION, ILLINOIS THIS 26th DAY OF JANUARY, 2008.

Paul W. Gayer
PAUL W. GAYER, PLS #035-002916

STATE OF ILLINOIS PROFESSIONAL LAND SURVEYOR 2916
MARION, ILLINOIS
EXPIRES 11/30/08

LEGEND

[01]	TRACT NO.
[Hatched Box]	PROPOSED R.O.W.
[Dotted Box]	PERMANENT DRAINAGE EASEMENT
[Diagonal Lines Box]	CONSTRUCTION EASEMENT
[Dashed Line]	EXISTING R.O.W.
[Building Symbol]	BUILDING

STATE OF ILLINOIS PROFESSIONAL DESIGN FIRM LICENSE NO. 184-004515

© 2008 ALL RIGHTS RESERVED

CLARIDA & ZIEGLER ENGINEERING CO.
308 South Court St, P.O. Box 937
Marion, Illinois 62959
Phone - (618)993-6411, Fax - (618)993-6750

RIGHTS-OF-WAY PLAT
FAIR STREET WIDENING
MARION, ILLINOIS

Date 2/26/08 DR. By TW CK'D By HGC
Scale 1"=30' Job No. 05142 Sheet No. 41 of 53