



9+00

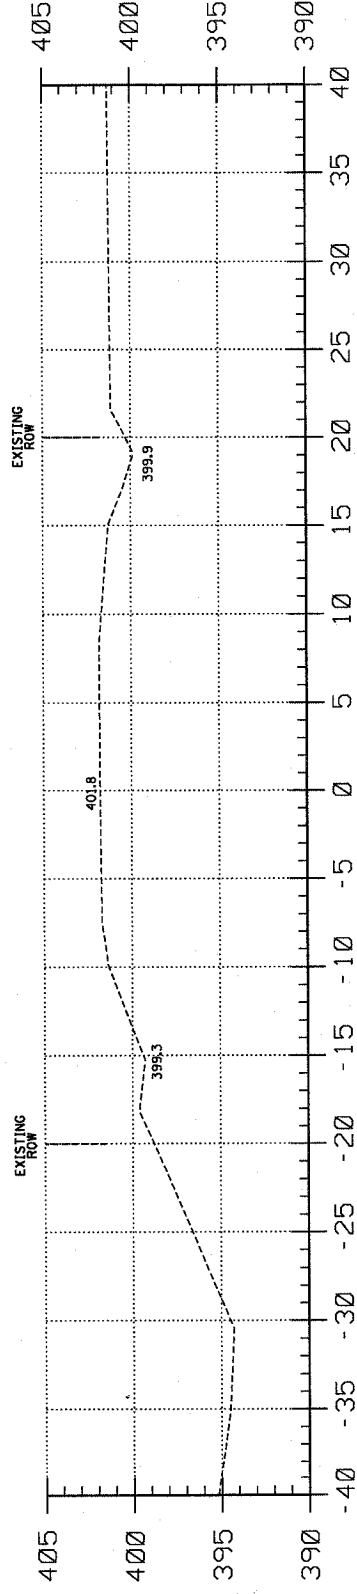


8+00

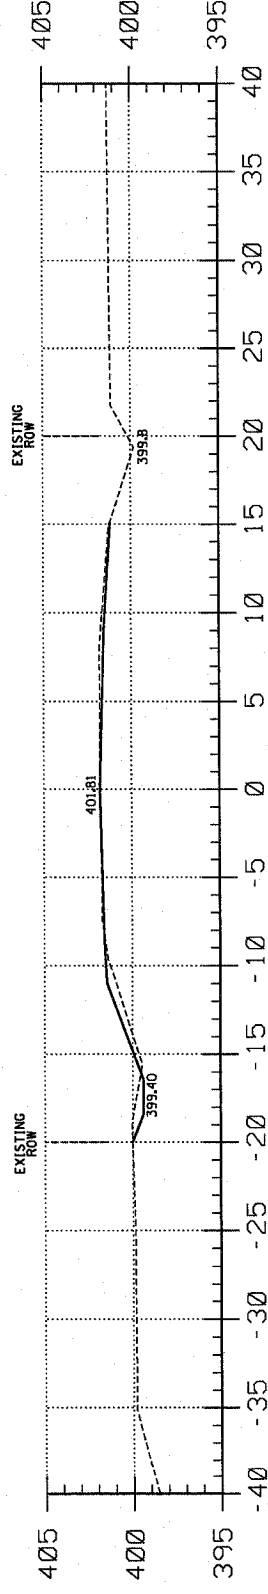


7+50

C = 3.4
F = 2.4

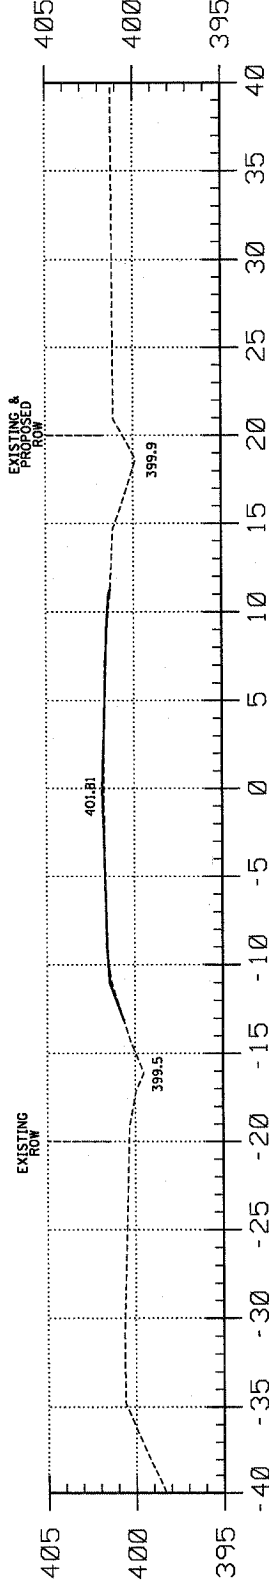


7+00

C = 0.3
F = 0.7

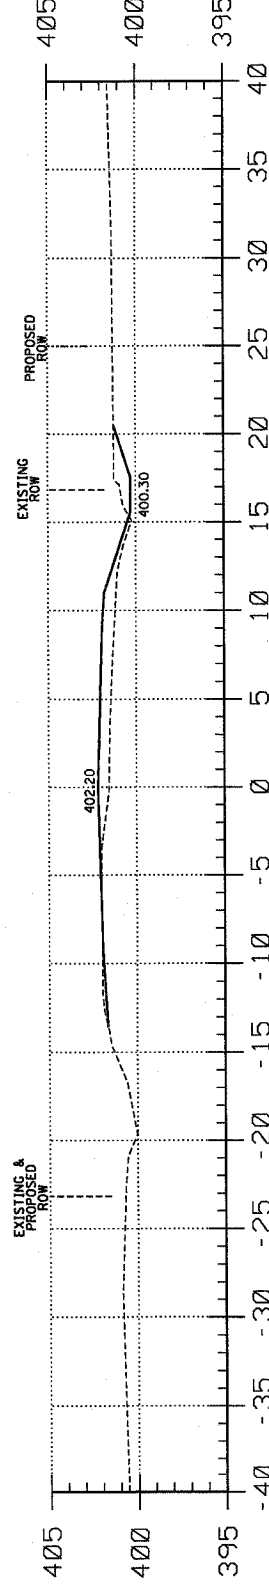

6+00

C = 3.1
F = 9.7

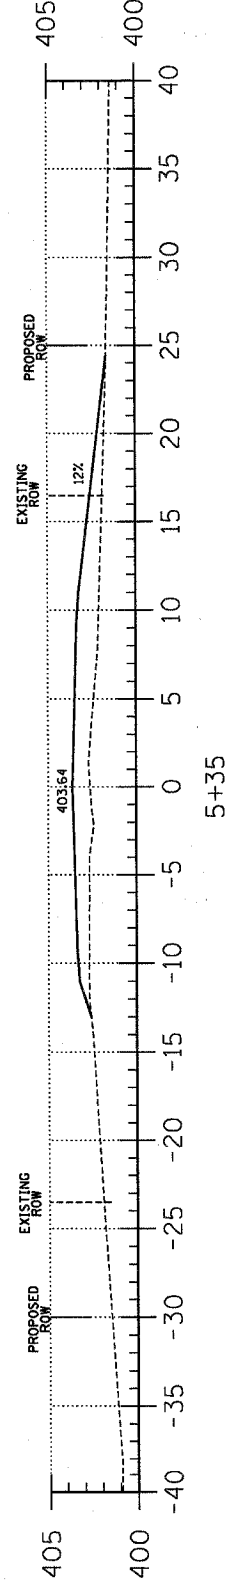

5+35

C = 0.0
F = 24.1


T.R.	SECTION	COUNTY	TOTAL SHEETS	SHEET NO.
131	05-01114-00-BR	HAMILTON	13	4
FED. ROAD DIST. NO. 9 ILLINOIS		WOLF CREEK		
PROJECT# BROS-191(55)		CONTRACT# 99317		
LEC JOB # H0610200M				

323 W. 9RD ST.
P.O. BOX 160
MT. CARMEL, IL
62863
PHONE:
(618)-262-8651
FAX:
(618)-263-3327

405 W. STATE ST.
SUITE 1
PRINCETON, IN
47670
PHONE:
(812)-386-7611
FAX:
(812)-386-2812



PROFESSIONAL DESIGN FIRM
LAND SURVEY & PROFESSIONAL ENGINEERING CORPORATION
184-000887
(62-032435)(35-002769)

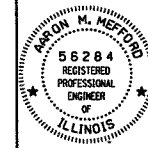

AARON M. MEFFORD
NAME
Aaron Mefford
SIGNATURE
12-3-07
DATE
11-30-09
EXPIRES

BEAVER CREEK TOWNSHIP
OVER WOLF CREEK
HAMILTON COUNTY, ILLINOIS

SHEET TITLE:

CROSS-SECTIONS

SCALE: 1" = 5'
BY: AMM
DATE: 12/07
REV: MLG

4 OF 13
SHEETS

SHEET NO.
4