

T.R.	SECTION	COUNTY	TOTAL SHEETS	SHEET NO.
131	05-01114-00-BR	HAMILTON	13	4
FED. ROAD DIST. NO. 9		ILLINOIS	WOLF CREEK	
PROJECT# BROS-191(55)		CONTRACT# 99317		
LEC JOB # H061L020RM				

323 W. 3RD ST.  
P.O. BOX 160  
MT. CARMEL, IL  
62863  
PHONE:  
(618)-262-8651  
FAX:  
(618)-263-3327







405 W. STATE ST.  
SUITE 1  
PRINCETON, IN  
47670  
PHONE:  
(812)-386-7611  
FAX:  
(812)-386-2812

PROFESSIONAL  
DESIGN FIRM  
LAND SURVEY &  
PROFESSIONAL  
ENGINEERING  
CORPORATION  
184-00087  
(62-032435)(05-002769)

AARON M. MEFFORD  
NAME  
SIGNATURE  
12-3-07  
DATE  
11-30-09  
EXPIRES

BEAVER CREEK TOWNSHIP  
OVER WOLF CREEK  
HAMILTON COUNTY, ILLINOIS

SHEET TITLE:  
CROSS-SECTIONS  
SCALE: 1" = 5'  
BY: AMM  
DATE: 11/20/07  
REV: MLG  
4 OF 13  
SHEETS  
SHEET NO.  
4

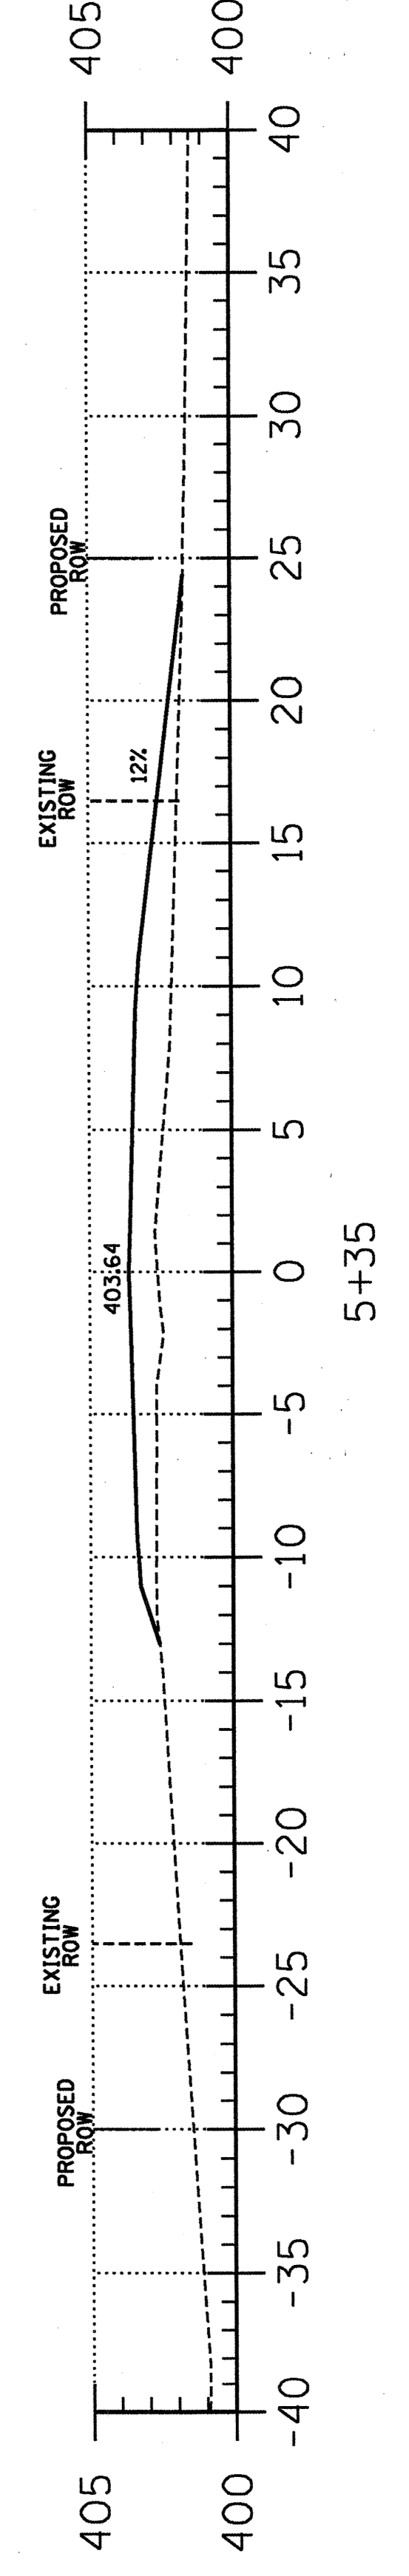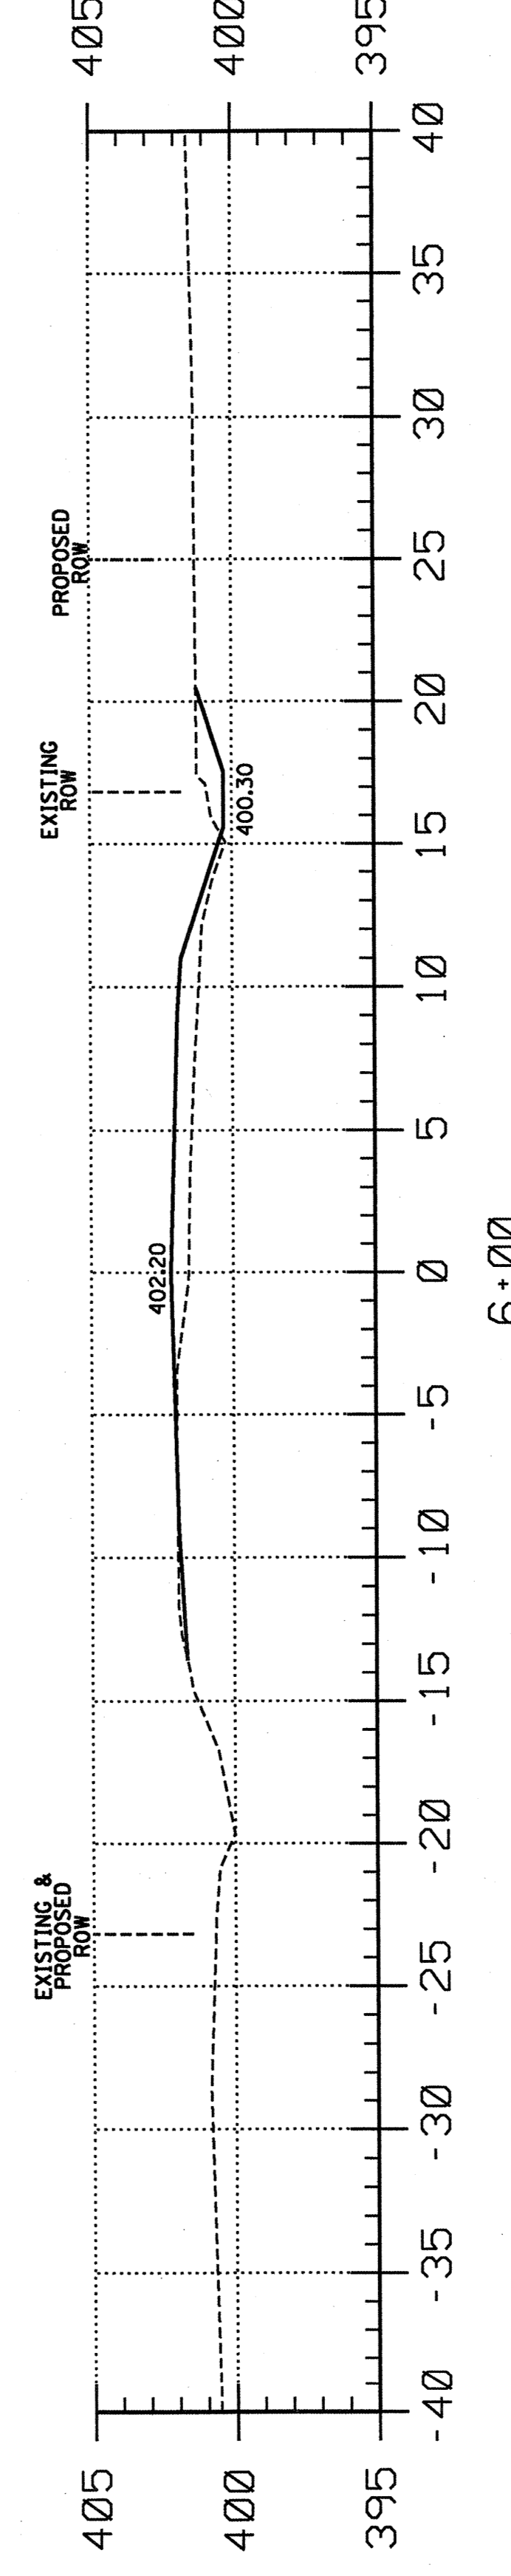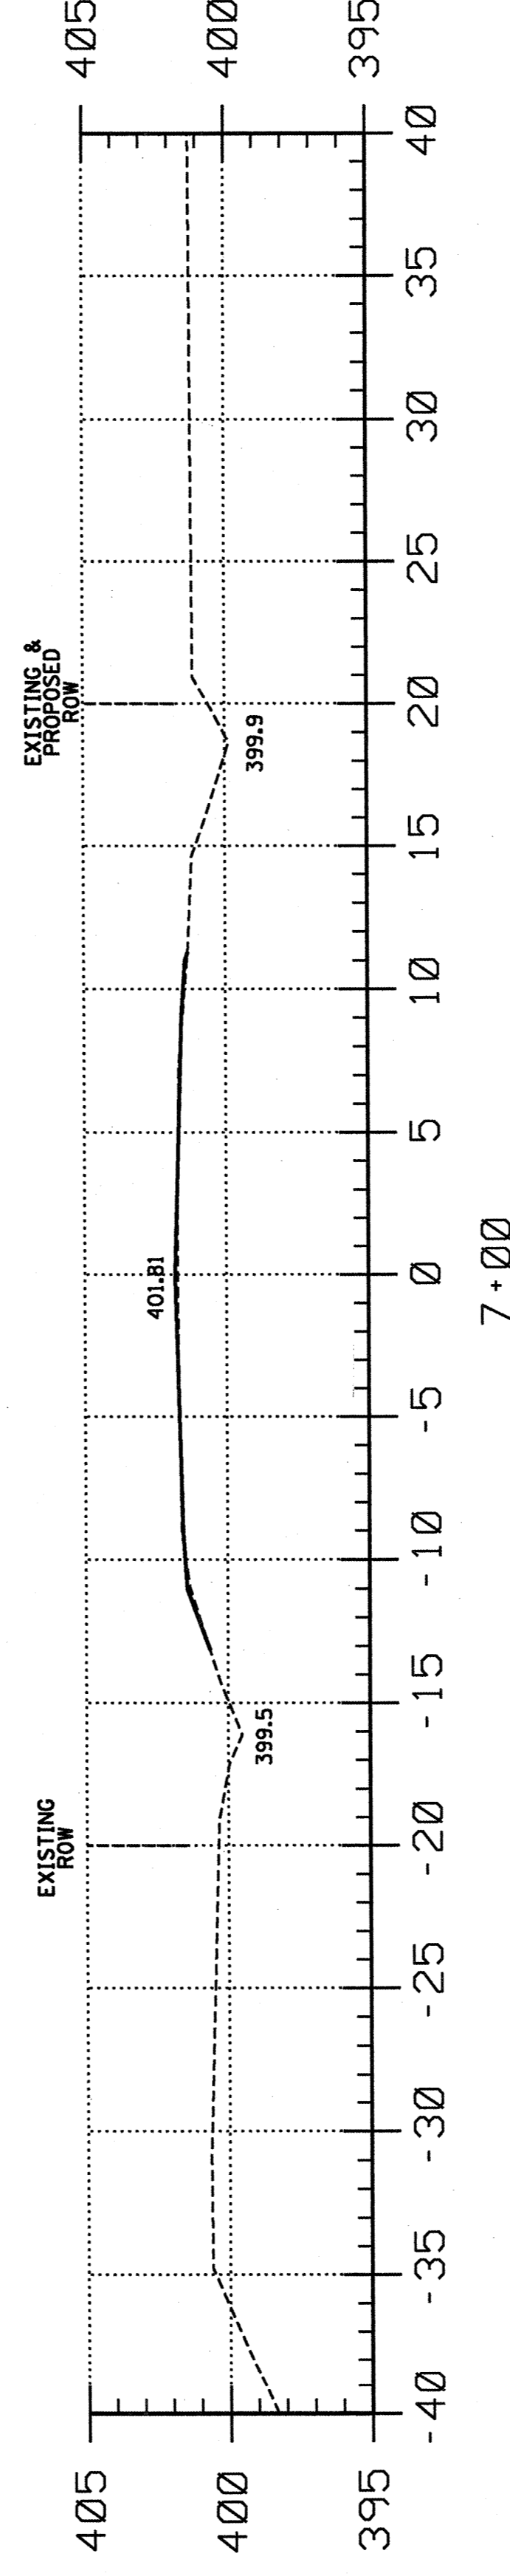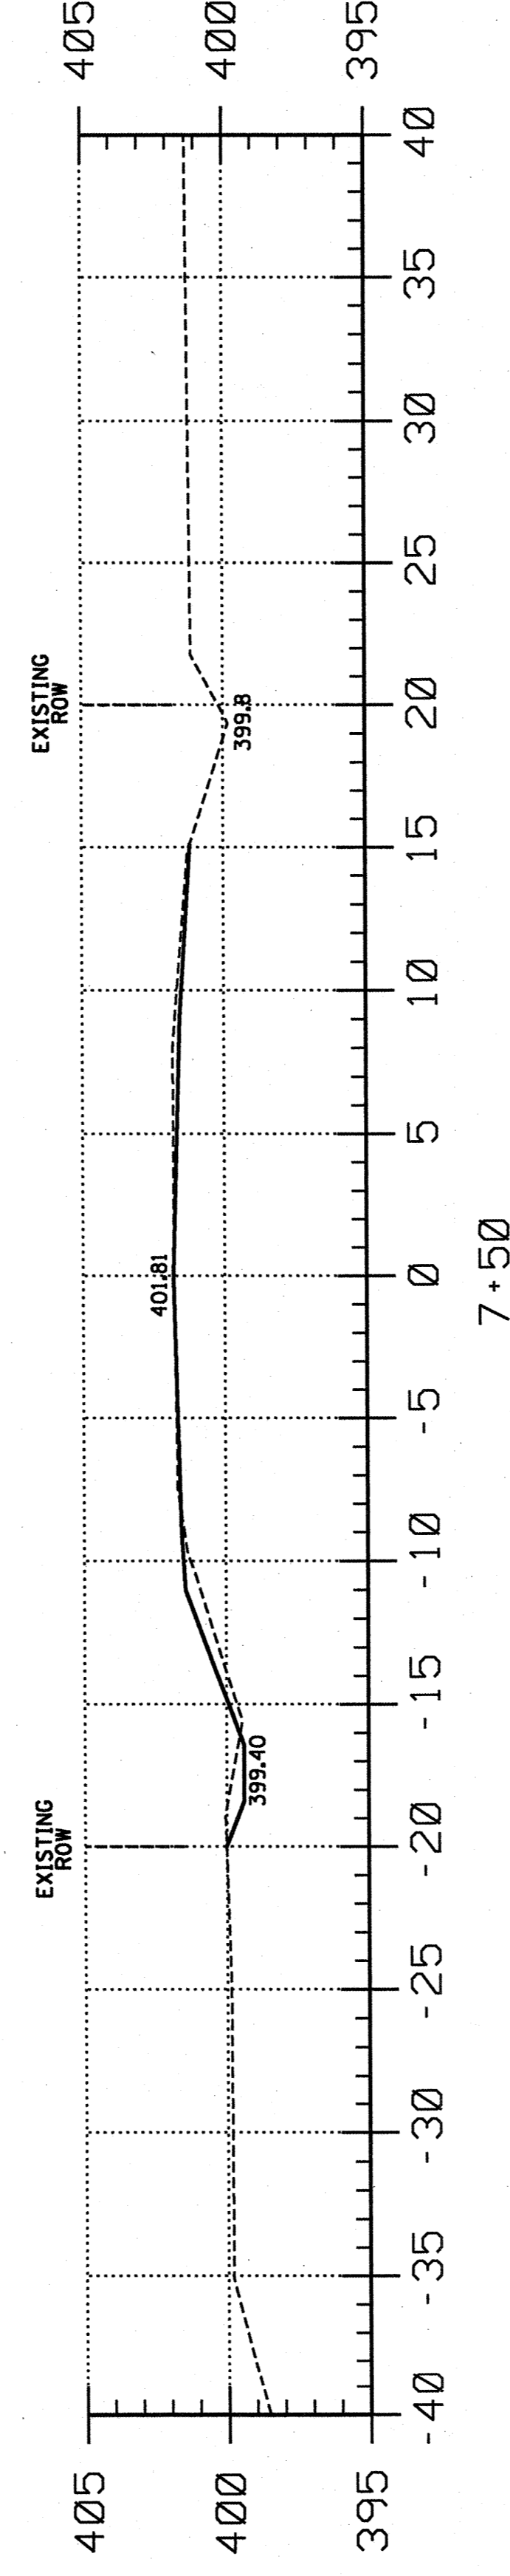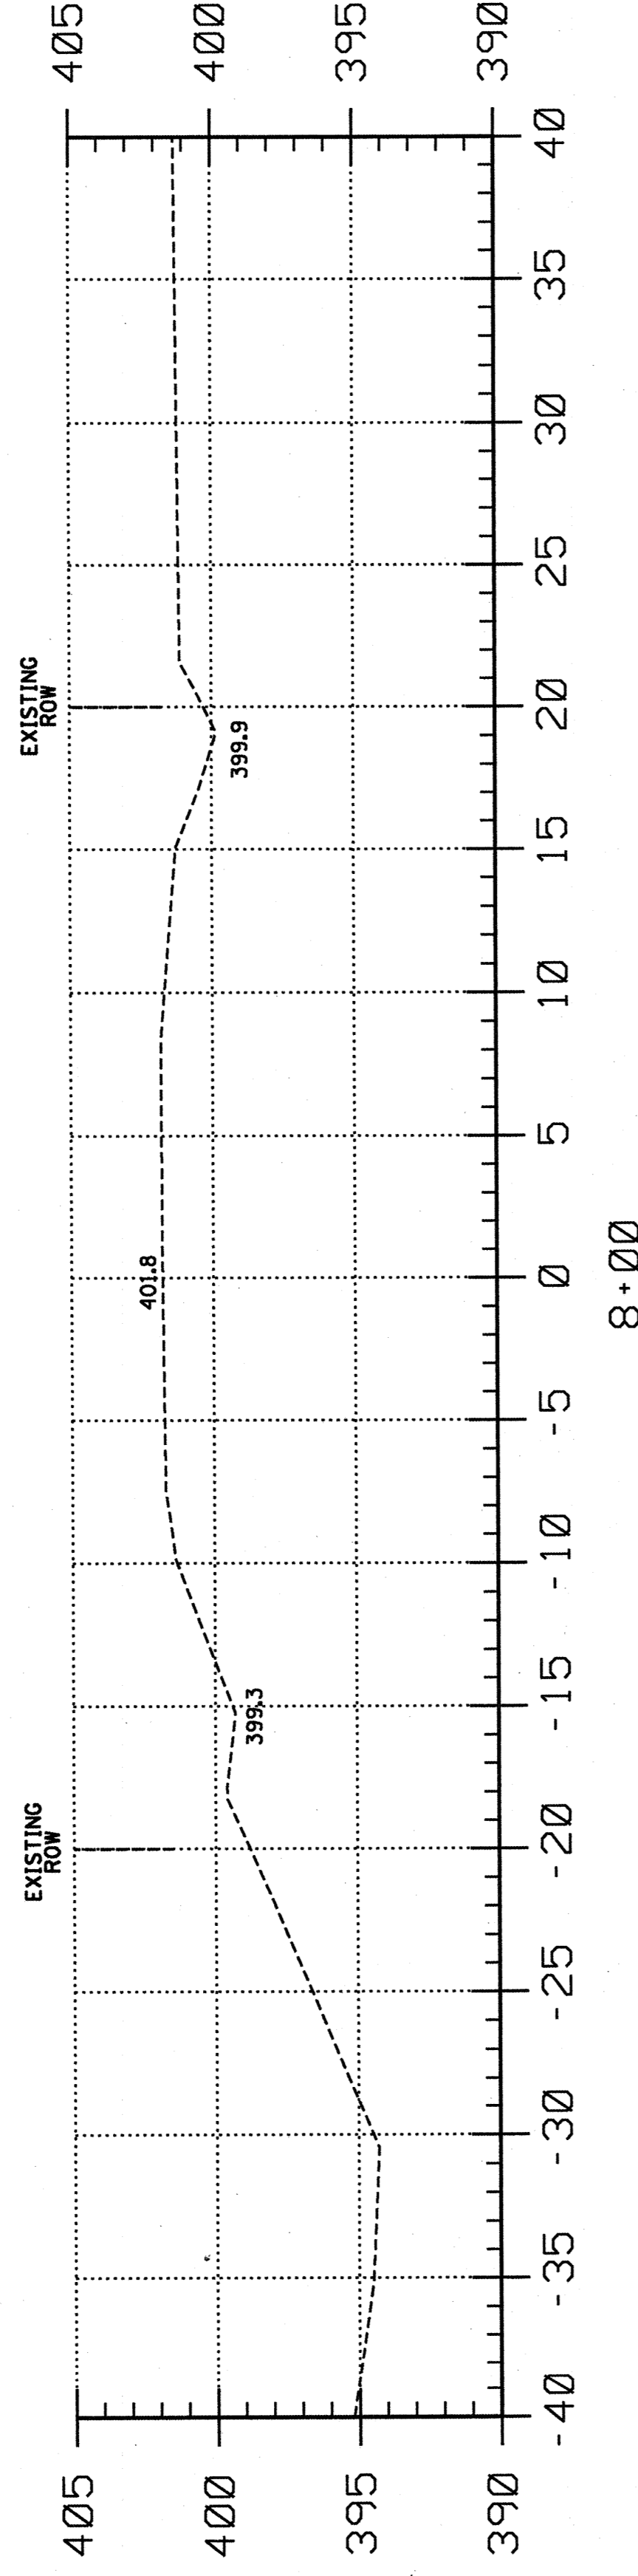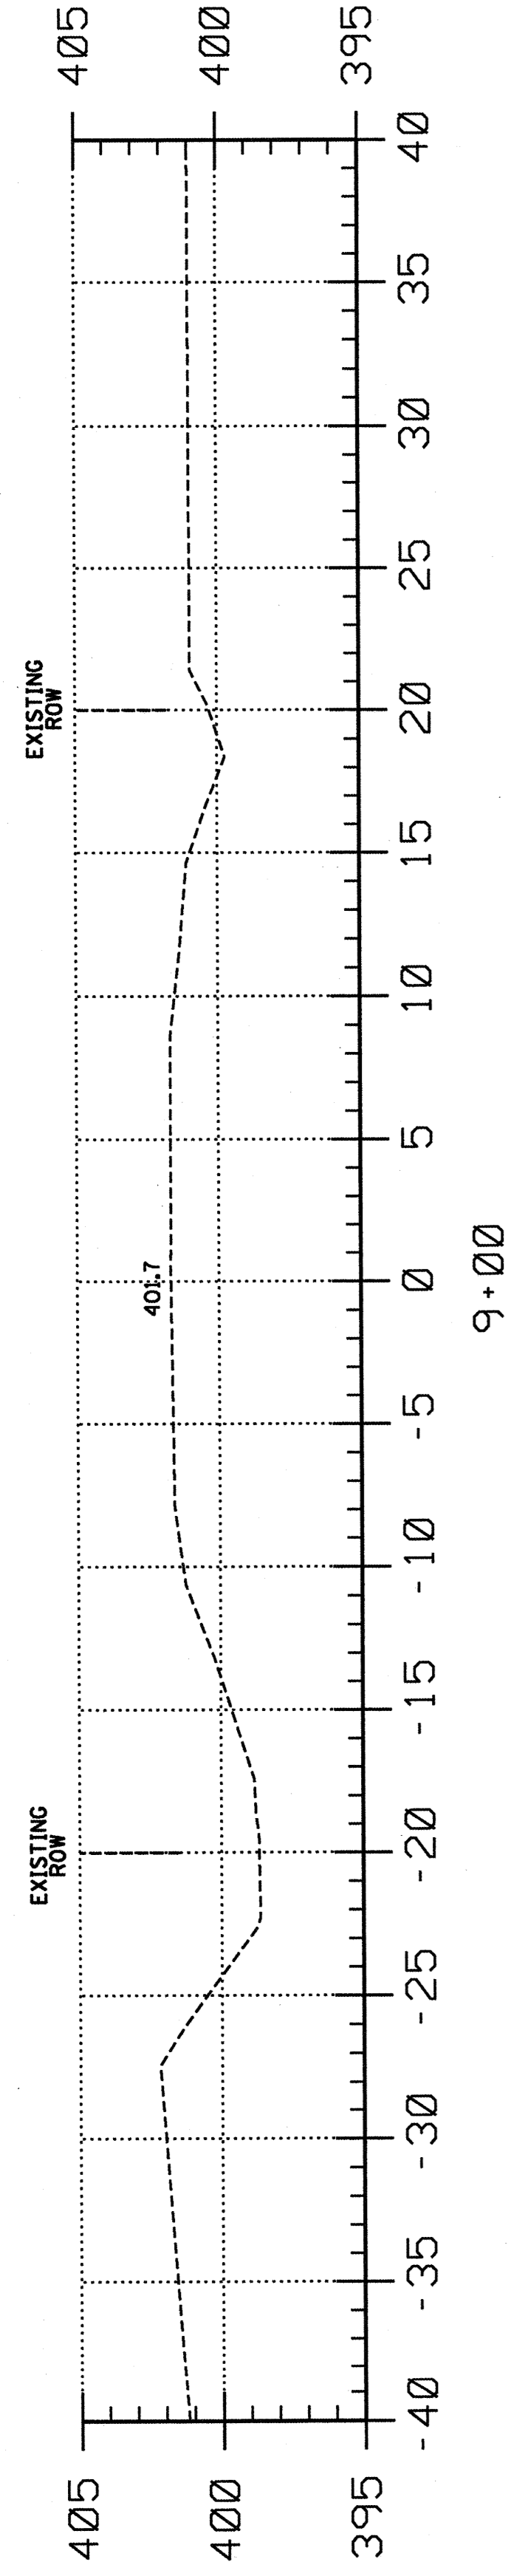

C = 3.4  
F = 2.4

C = 0.3  
F = 0.7

C = 3.1  
F = 9.7

C = 0.0  
F = 24.1