


EAST ABUTMENT ELEVATION
LOOKING EAST

REACTIONS

KIPS	EAST ABUTMENT	WEST ABUTMENT
R_{DL}	46.3	41.8
R_{LL}	42.3	42.0
R_{IMP}	9.4	9.4
R_{TOTAL}	98	93.2

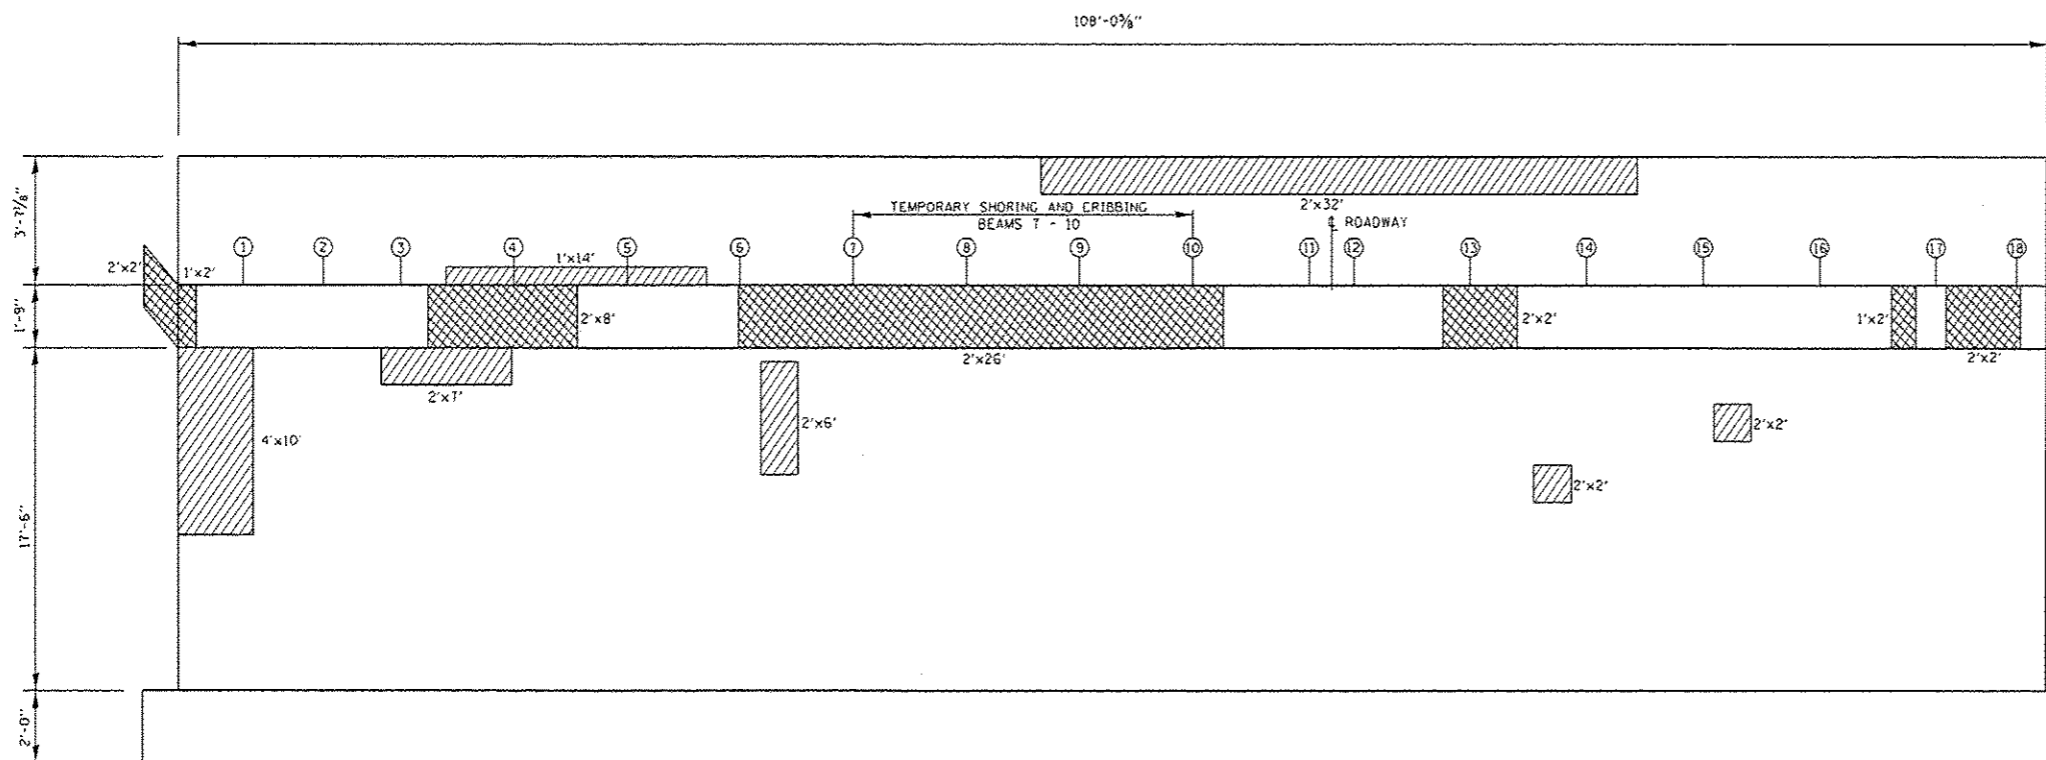

WEST ABUTMENT ELEVATION
LOOKING WEST

LEGEND:

	STRUCTURAL REPAIR OF CONCRETE $\leq 5''$
	STRUCTURAL REPAIR OF CONCRETE $> 5''$

BILL OF MATERIALS

ITEM	UNIT	QUANTITY
STRUCTURAL REPAIR OF CONCRETE $\leq 5''$	SO. FT.	256
STRUCTURAL REPAIR OF CONCRETE $> 5''$	SO. FT.	208
TEMPORARY SHORING AND CRIBBING	EACH	8