


**PART OF THE WEST HALF OF THE SOUTHEAST QUARTER OF SECTION 15  
TWP. 36 N., R. 11 E. OF THE 3RD. P.M., IN WILL COUNTY, ILLINOIS.**

PARCEL NUMBER	OWNER	TOTAL HOLDINGS ACRES	PART TAKEN ACRES	AREA IN EXISTING R.O.W. ACRES	REMAINDER AREA ACRES	EASEMENT AREA ACRES	EASEMENT PURPOSE	PERMANENT INDEX NUMBER	PROPERTY ACQUIRED BY
1JDO026 1JDO026TE	FRANCISCAN SISTERS OF CHICAGO, INC., AN ILLINOIS NOT-FOR-PROFIT CORPORATION	81.218	2.295	1.529	78.923	0.040	TEMPORARY	16-05-15-401-003	

**COORDINATE/STATION TABLE**


Point	Northing	Easting	Station	Offset
170	1796966.36	1086673.42	143+95.87	65.37 L
187	1796900.40	1086675.61	143+95.79	0.62 R
188	1796976.35	1086673.09	143+95.88	75.37 L
189	1797021.65	1088007.08	157+30.64	74.89 L
199	1796947.89	1088009.58	157+30.60	1.09 L
200	1797010.29	1087672.79	153+96.15	75.01 L
201	1797035.28	1087671.94	153+96.16	100.01 L
202	1797037.66	1087741.90	154+66.16	99.99 L
203	1797012.67	1087742.74	154+66.15	74.99 L

- LEGEND**
- LIGHT
  - FIRE HYDRANT
  - AUXILIARY VALVE
  - BUFFALO BOX
  - WATER VALVE
  - CATCH BASIN
  - INLET
  - STORM MANHOLE
  - SANITARY MANHOLE
  - UNIDENTIFIED MANHOLE
  - FLARED END SECTION
  - SIGN
  - MAILBOX
  - BUILDING CORNER
  - CLF CHAIN LINK FENCE
  - CMP CORRUGATED METAL PIPE
  - CONC CONCRETE
  - CO CLEAN-OUT
  - ELEC ELECTRIC
  - GM GAS METER
  - IP IRON PIPE
  - IR IRON ROD
  - MON MONUMENT
  - RCP REINFORCED CONC PIPE

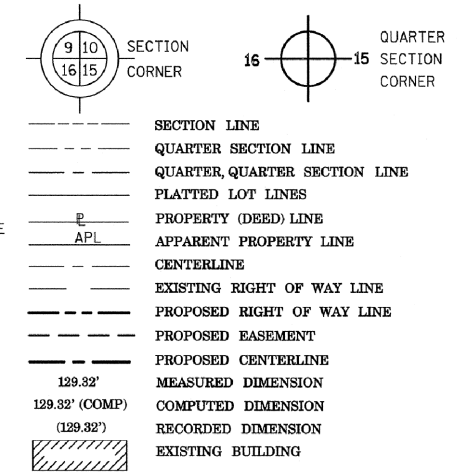

Bearings are referenced to the Illinois State Plane Coordinate Grd System, NAD83, East Zone, as provided by the Illinois Department of Transportation.

- IRON PIPE OR ROD FOUND ○ REPLACED AFTER CONSTRUCTION
- + CUT CROSS FOUND OR SET
- T1 T2 T3 THESE STAKES REFERENCE FOUND OR SET MONUMENTATION. SET 5/8 INCH IRON ROD FLUSH WITH GROUND TO TIE FOUND IRON STAKE IDENTIFIED BY COLORED PLASTIC CAP BEARING SURVEYORS REGISTRATION NUMBER.
- BT1 BT2 BT3 THESE STAKES, IN CULTIVATED AREAS, REFERENCE FOUND OR SET MONUMENTATION. BURIED 5/8 INCH IRON ROD 20 INCHES BELOW GROUND TO TIE FOUND IRON STAKE, IDENTIFIED BY COLORED PLASTIC CAP BEARING SURVEYORS REGISTRATION NUMBER.
- STAKING OF PROPOSED RIGHT OF WAY. SET DIVISION OF HIGHWAYS SURVEY MARKER TO MONUMENT THE POSITION SHOWN, IDENTIFIED BY INSCRIPTION DATA AND SURVEYORS REGISTRATION NUMBER.
- M STAKING OF PROPOSED RIGHT OF WAY IN CULTIVATED AREAS. BURIED 5/8 INCH METAL ROD 20 INCHES BELOW GROUND TO MARK FUTURE SURVEY MARKER POSITION IDENTIFIED BY COLORED PLASTIC CAP BEARING SURVEYORS REGISTRATION NUMBER.
- PERMANENT SURVEY MARKER, I.D.O.T. STANDARD 2135 (TO BE SET BY OTHERS)
- RIGHT OF WAY STAKING PROPOSED TO BE SET

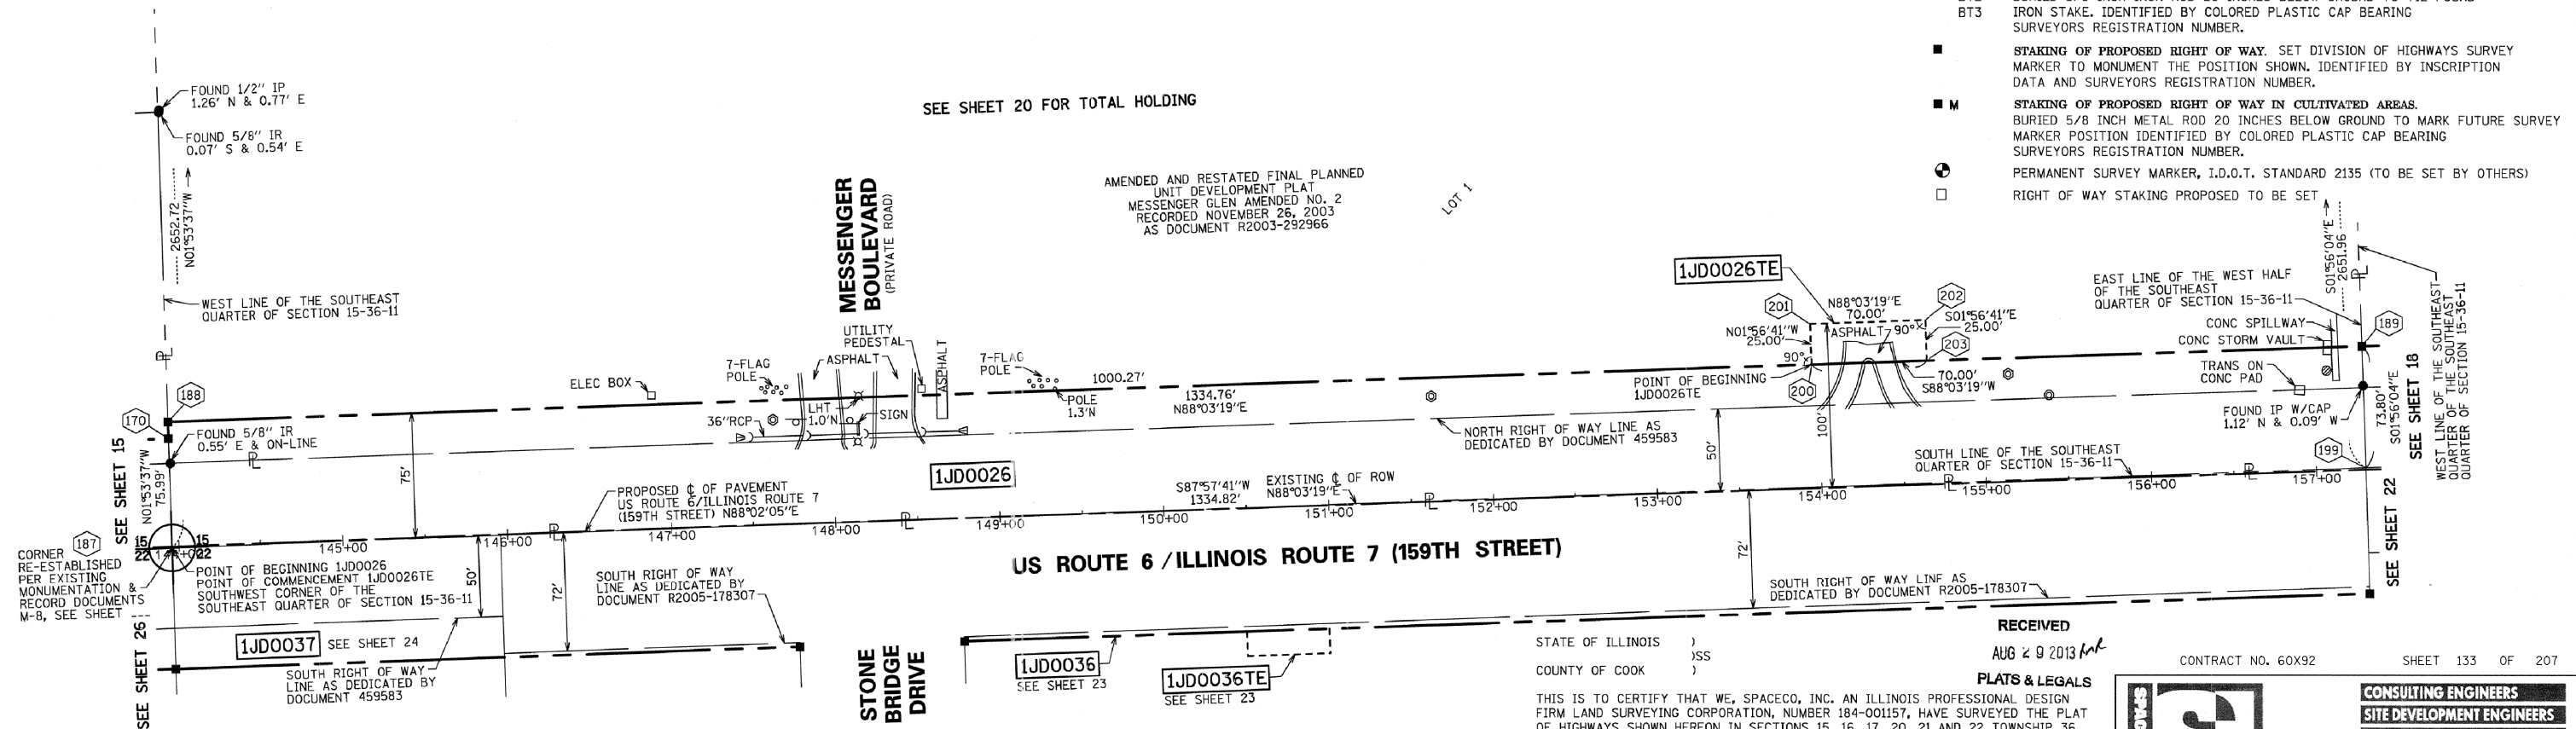

SEE SHEET 20 FOR TOTAL HOLDING

AMENDED AND RESTATED FINAL PLANNED UNIT DEVELOPMENT PLAT  
MESSENGER GLEN AMENDED NO. 2  
RECORDED NOVEMBER 26, 2003  
AS DOCUMENT R2003-292966

STATE OF ILLINOIS )  
COUNTY OF COOK )

RECEIVED  
AUG 29 2013

PLATS & LEGALS

THIS IS TO CERTIFY THAT WE, SPACECO, INC. AN ILLINOIS PROFESSIONAL DESIGN FIRM LAND SURVEYING CORPORATION, NUMBER 184-001157, HAVE SURVEYED THE PLAT OF HIGHWAYS SHOWN HEREON IN SECTIONS 15, 16, 17, 20, 21 AND 22 TOWNSHIP 36 NORTH, RANGE 11 EAST OF THE THIRD PRINCIPAL MERIDIAN, WILL COUNTY, THAT THE SURVEY IS TRUE AND COMPLETE AS SHOWN TO THE BEST OF MY KNOWLEDGE AND BELIEF, THAT THE PLAT CORRECTLY REPRESENTS SAID SURVEY, THAT ALL MONUMENTS FOUND AND ESTABLISHED ARE OF PERMANENT QUALITY AND OCCUPY THE POSITIONS SHOWN THEREON AND THAT THE MONUMENTS ARE SUFFICIENT TO ENABLE THE SURVEY TO BE RETRACED, MADE FOR THE DEPARTMENT OF TRANSPORTATION, STATE OF ILLINOIS.

DATED THIS \_\_\_\_\_ DAY OF \_\_\_\_\_ 20\_\_\_\_ A.D., AT ROSEMONT, ILLINOIS

REBECCA Y. POPECK  
ILLINOIS PROFESSIONAL LAND SURVEYOR NO. 035-003642  
LICENSE EXPIRATION DATE: NOVEMBER 30, 2014

THIS PROFESSIONAL SERVICE CONFORMS TO THE CURRENT ILLINOIS MINIMUM STANDARDS FOR A BOUNDARY SURVEY.

PROJECT COORDINATE VALUES AND BEARINGS ARE GROUND AND BASED ON ILLINOIS STATE PLANE, EAST ZONE. REFERENCE ELLIPSOID, WGS 1984 WITH A COMBINED SCALE FACTOR OF 0.9999544733.

NOTES:

- ALL STATIONING SHOWN HEREON ARE GROUND DISTANCES IN FEET.
- ALL OFFSETS ARE SHOWN HEREON ARE GROUND DISTANCES IN FEET.
- ANY DISCREPANCY IN MEASUREMENT DISCOVERED UPON THE GROUND SHOULD BE PROMPTLY REPORTED TO THE SURVEYOR FOR EXPLANATION OR CORRECTION.
- FOR BUILDING LINE AND OTHER RESTRICTIONS NOT SHOWN HEREON, REFER TO YOUR ABSTRACT, DEEDS, CONTRACTS AND ZONING ORDINANCES.

REVISION DATE: 05/10/2012

REVISION: STATION/OFFSET TABLE

MADE BY: SDS

CONTRACT NO. 60X92 SHEET 133 OF 207

**SPACECO INC.**

**CONSULTING ENGINEERS  
SITE DEVELOPMENT ENGINEERS  
LAND SURVEYORS**

9575 W. Higgins Road, Suite 700,  
Rosemont, Illinois 60018  
Phone: (847) 696-4050 Fax: (847) 696-4065

**PLAT OF HIGHWAYS**  
STATE OF ILLINOIS  
DEPARTMENT OF TRANSPORTATION  
US ROUTE 6/IL ROUTE 7 (159TH ST)  
SECTION: GOUGAR RD TO W. PARKER RD COUNTY: WILL  
PROJECT: I-355 EXT. TO JOB NO.: R-91-023-97  
WILL-COOK RD  
STATION 143+95.87 TO STATION 157+30.64  
SCALE: 1" = 50' SHEET 17 OF 54

BUREAU OF LAND ACQUISITION  
201 WEST CENTER COURT  
SCHAUMBURG, ILLINOIS 60196