
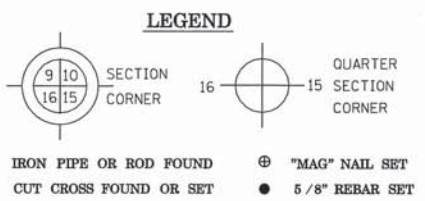
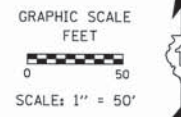


PART OF THE NW 1/4 OF SECTION 19 & THE SW 1/4 OF SECTION 18, TWP. 36 N., R.12 E. OF THE 3RD. P.M., IN COOK COUNTY, ILLINOIS.

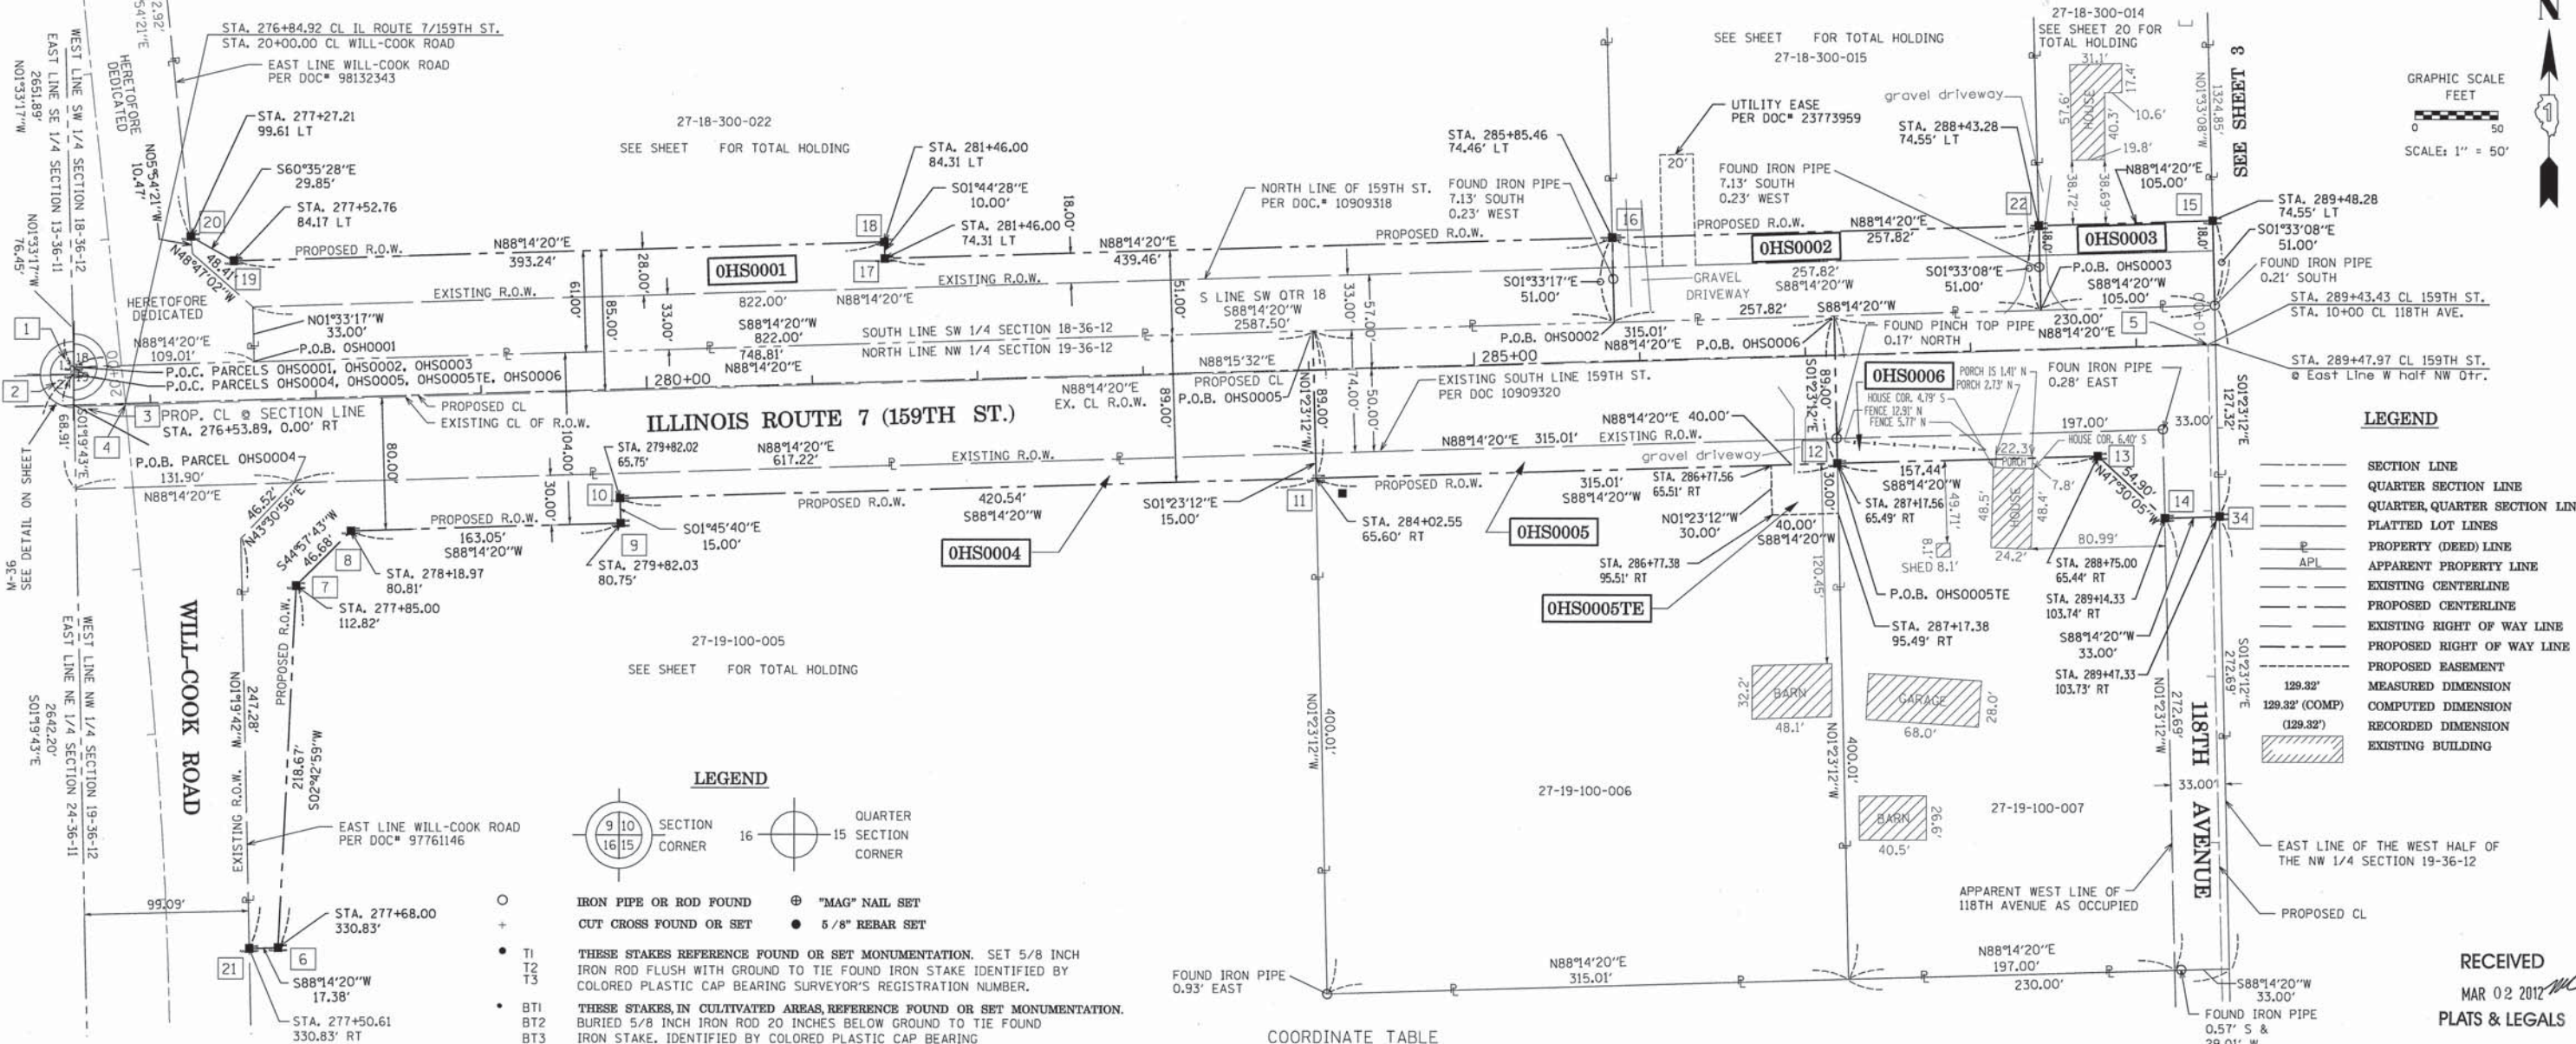

THESE STAKES REFERENCE FOUND OR SET MONUMENTATION. SET 5/8 INCH IRON ROD FLUSH WITH GROUND TO TIE FOUND IRON STAKE IDENTIFIED BY COLORED PLASTIC CAP BEARING SURVEYOR'S REGISTRATION NUMBER.

THESE STAKES IN CULTIVATED AREAS REFERENCE FOUND OR SET MONUMENTATION. BURIED 5/8 INCH IRON ROD 20 INCHES BELOW GROUND TO TIE FOUND IRON STAKE. IDENTIFIED BY COLORED PLASTIC CAP BEARING SURVEYOR'S REGISTRATION NUMBER.

STAKING OF PROPOSED RIGHT OF WAY. SET DIVISION OF HIGHWAYS SURVEY MARKER TO MONUMENT THE POSITION SHOWN. IDENTIFIED BY INSCRIPTION DATA AND SURVEYOR'S REGISTRATION NUMBER.

STAKING OF PROPOSED RIGHT OF WAY IN CULTIVATED AREAS. BURIED 5/8 INCH METAL ROD 20 INCHES BELOW GROUND TO MARK FUTURE SURVEY MARKER POSITION IDENTIFIED BY COLORED PLASTIC CAP BEARING SURVEYOR'S REGISTRATION NUMBER.

PERMANENT SURVEY MARKER, I.D.O.T. STANDARD 2135 (TO BE SET BY OTHERS)

RIGHT OF WAY STAKING PROPOSED TO BE SET

COORDINATE TABLE

NUMBER	NORTHING	EASTING	NUMBER	NORTHING	EASTING	NUMBER	NORTHING	EASTING
1	1797251.29	1099877.97	11	1797185.33	1100628.58	21	1796900.42	1099985.00
2	1797246.70	1099877.84	12	1797195.01	1100943.44	22	1797338.81	1101064.85
3	1797228.16	1099878.27	13	1797199.85	1101100.80	34	1797163.78	1101174.26
4	1797229.10	1099909.26	14	1797162.76	1101141.28			
5	1797267.34	1101167.22	15	1797342.04	1101169.80			
6	1796900.95	1100002.37	16	1797330.89	1100807.15			
7	1797119.37	1100012.74	17	1797317.38	1100367.89			
8	1797152.40	1100045.73	18	1797327.38	1100367.59			
9	1797157.41	1100208.71	19	1797315.29	1099974.53			
10	1797172.41	1100208.25	20	1797329.95	1099948.53			

Coordinates are referenced to the Illinois State Plane Coordinate System, NAD83, East Zone, as provided by the Illinois Department of Transportation. Listed coordinates are on the ground. All measured and calculated distances are on the ground.

combined scale factor = 0.99996258

To obtain State Plane grid coordinates, multiply the Northing by scale factor (0.99996258) then add 67.19'.

Multiply Easting by scale factor (0.99996258) then add 41.39'.

The IL State plane grid coordinate for point [3] is shown below in order to confirm continuity with adjoining Plat of Highway to the West done by others.

Grid coordinate Point #3
N 1797228.093
E 1099878.495
ground scale factor = 1.00003742

STATE OF ILLINOIS
JSS
COUNTY OF KANE

THIS IS TO CERTIFY THAT I, CHRIS E. PETERSON, AN ILLINOIS PROFESSIONAL LAND SURVEYOR, HAVE SURVEYED THE PLAT OF HIGHWAYS SHOWN HEREON IN SECTION 34, TOWNSHIP 39 NORTH, RANGE 13 EAST OF THE THIRD PRINCIPAL MERIDIAN, COOK COUNTY, THAT THE SURVEY IS TRUE AND COMPLETE AS SHOWN TO THE BEST OF MY KNOWLEDGE AND BELIEF, THAT THE PLAT CORRECTLY REPRESENTS SAID SURVEY, THAT ALL MONUMENTS FOUND AND ESTABLISHED ARE OF PERMANENT QUALITY AND OCCUPY THE POSITIONS SHOWN THEREON AND THAT THE MONUMENTS ARE SUFFICIENT TO ENABLE THE SURVEY TO BE RETRACED, MADE FOR THE DEPARTMENT OF TRANSPORTATION, STATE OF ILLINOIS.

DATED AT _____, ILLINOIS THIS _____ DAY OF _____, 2012 A.D.

ILLINOIS PROFESSIONAL LAND SURVEYOR NO. 3678
LICENSE EXPIRATION DATE: 11-30-2012

THIS PROFESSIONAL SERVICE CONFORMS TO THE CURRENT ILLINOIS MINIMUM STANDARDS FOR A BOUNDARY SURVEY.

PARCEL NUMBER	OWNER	TOTAL HOLDINGS ACRES	AREA TAKEN		REMAINDER AREA ACRES	EASEMENT AREA ACRES	EASEMENT PURPOSE	PERMANENT INDEX NUMBER	PROPERTY ACQUIRED BY	
			ACRES	SO FEET						
OSHO001	COLE TAYLOR BANK AS TRUSTEE UNDER TRUST AGREEMENT DATED JUNE 20, 1973 KNOWN AS TRUST NO. 523	13.314	1.064	-	0.623	12.250	-	-	N/A	27-18-300-022
OSHO002	NORTH STAR TRUST COMPANY AS SUCCESSOR TO PRAIRIE BANK & TRUST COMPANY AS TRUSTEE UNDER TRUST AGREEMENT DATED AUGUST 20, 1997 KNOWN AS TRUST NO. 97-057	3.921	.302	-	0.195	3.619	-	-	N/A	27-18-300-015
OSHO003	RICHARD J. GORNIAK AND CHRISTINE A. GORNIAK, HIS WIFE, IN JOINT TENANCY	1.597	0.123	-	0.080	1.474	-	-	N/A	27-18-300-014
OSHO004	STANDARD BANK & TRUST COMPANY AS SUCCESSOR TO HERITAGE STANDARD BANK & TRUST COMPANY AS TRUSTEE UNDER TRUST AGREEMENT DATED APRIL 18, 1966 KNOWN AS TRUST NO. 2860	63.920	0.453	-	-	63.467	-	-	N/A	27-19-100-005
OSHO005 OSHO005TE	ROBERT N. STAM AND LORRAINE E. STAM, AS TRUSTEES UNDER A DECLARATION OF LIVING TRUST DATED THE 3RD DAY OF DECEMBER, 2010 KNOWN AS THE ROBERT N. AND LORRAINE E. STAM DECLARATION OF LIVING TRUST	2.892	0.644	-	0.535	2.248	0.028	1,200	CONSTRUCTION	27-19-100-006
OSHO006	CHICAGO TITLE LAND TRUST COMPANY AS TRUSTEE UNDER TRUST AGREEMENT DATED SEPTEMBER 4, 1997 KNOWN AS TRUST NO. 97-4271	2.112	0.517	-	0.335	1.595	-	-	N/A	27-19-100-007

ENGINEERING ENTERPRISES, INC.
CONSULTING ENGINEERS & LAND SURVEYORS
52 WHEELER ROAD
SUGAR GROVE, ILLINOIS 60554
PH (630-466-6700) www.eeiweb.com

PLAT OF HIGHWAYS
STATE OF ILLINOIS
DEPARTMENT OF TRANSPORTATION
US ROUTE 6 / IL ROUTE 7 (159th ST.)
WILL COOK RD.
LIMITS: TO US 45 COUNTY: COOK
PROJECT: 159th JOB NO.: R-90-028-11
STATION 276+53.89 TO STATION 289+50
SCALE: 1"=50' SHEET 2 OF

BUREAU OF LAND ACQUISITION
201 WEST CENTER COURT
SCHAUMBURG, ILLINOIS 60196

REVISION DATE: FEB. 22, 2012

MADE BY: CEP