

FOR INFORMATION ONLY

ROUTE NO.	SECT.	COUNTY	SHEET NO.	TOTAL SHEETS
F.A. RTE. 742	398B-1	LEE & OGLE	86	33
ILLINOIS FED. AID PROJECT				
STP-87-742 (25)				




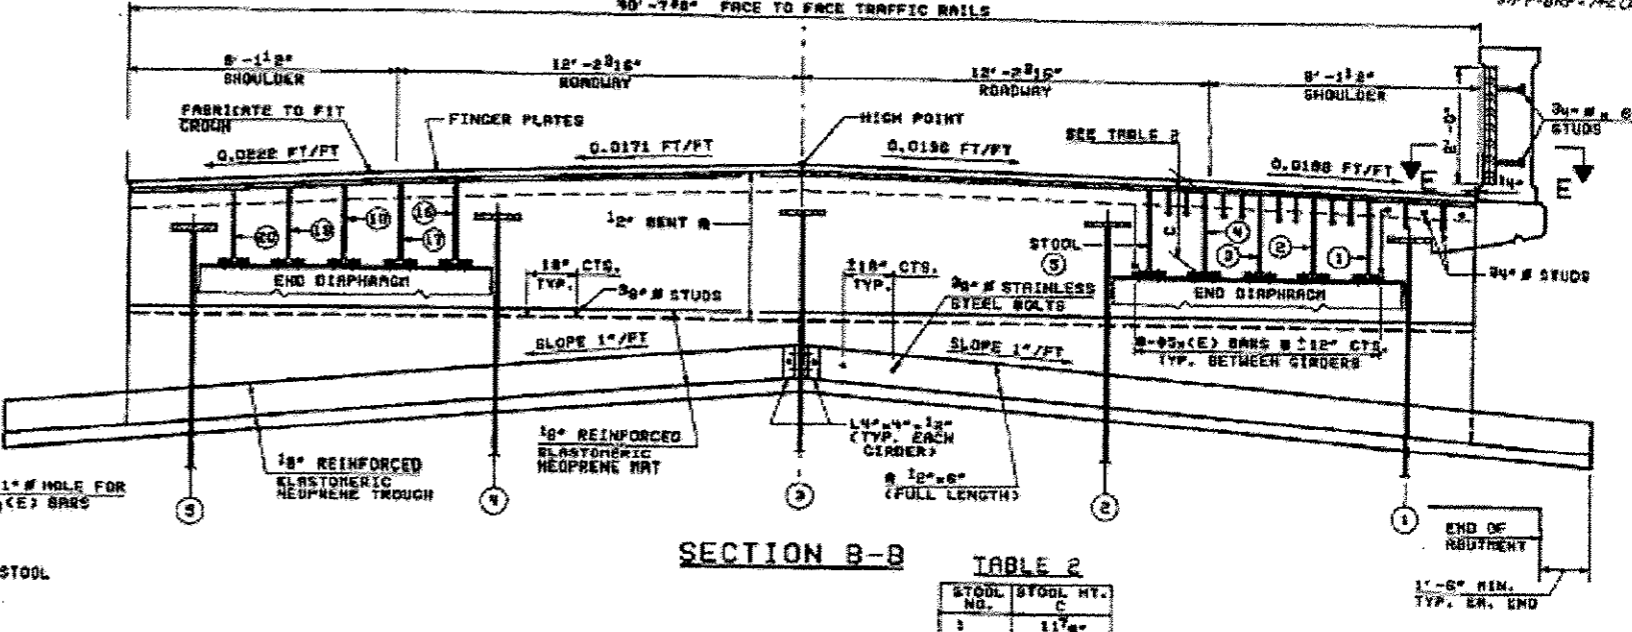


TABLE 2

STOOL NO.	STOOL HT. C

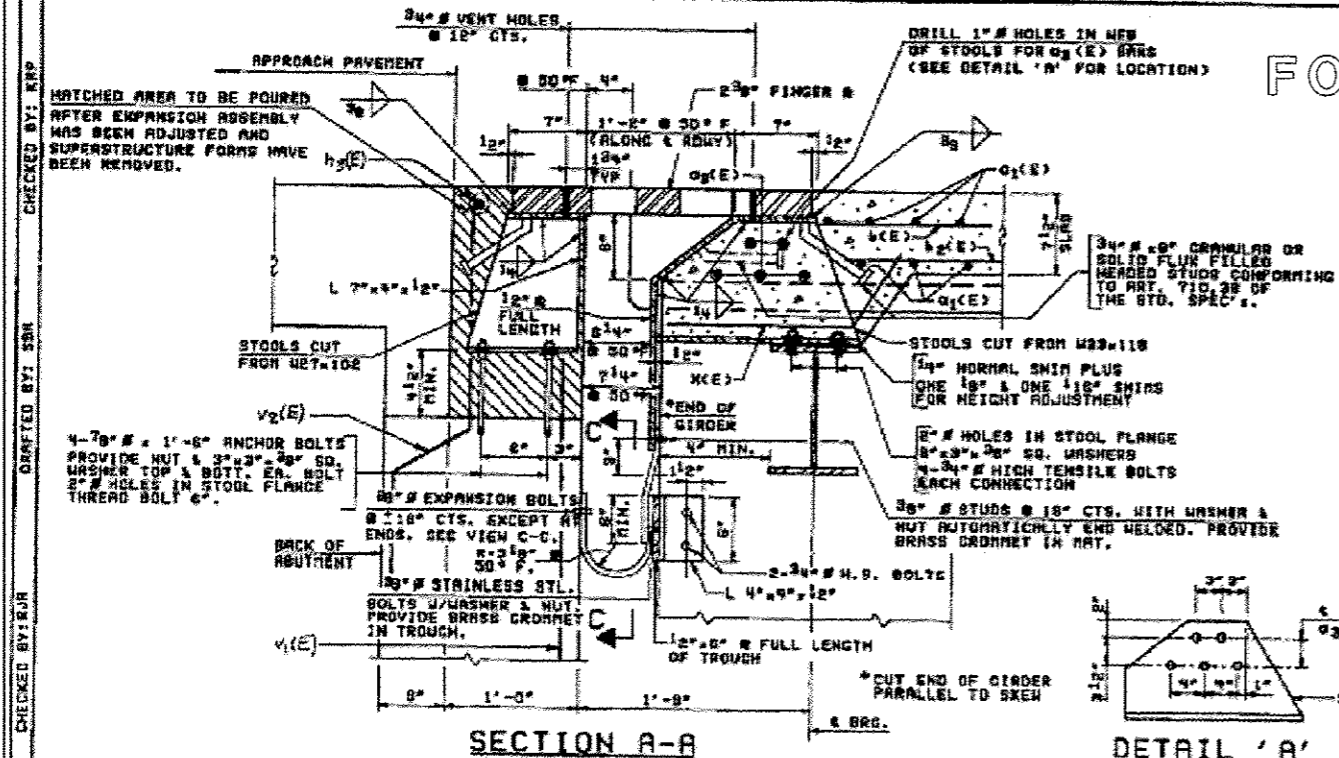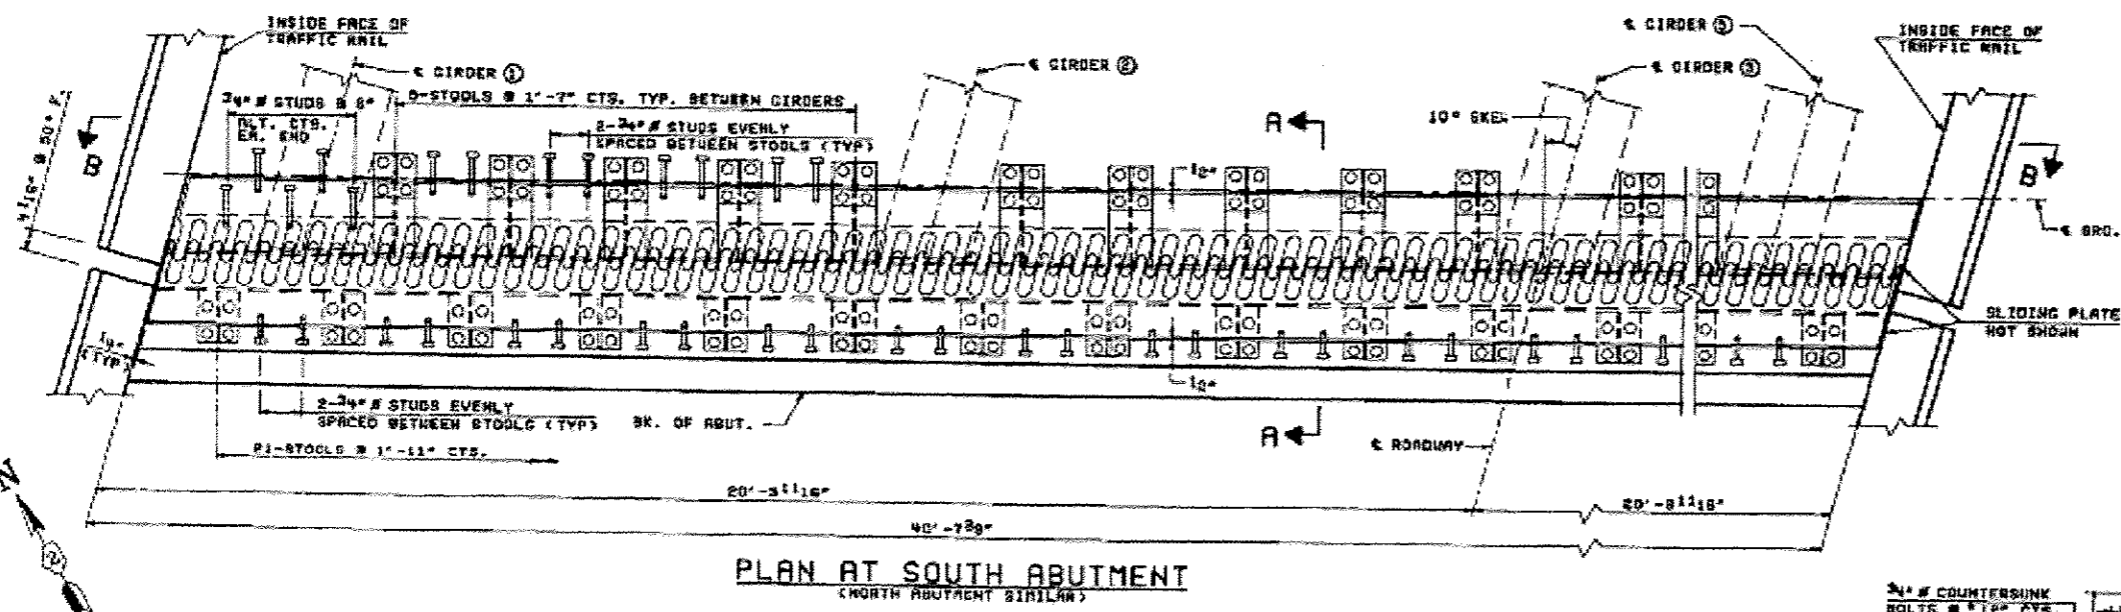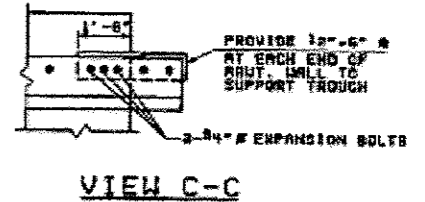




BILL OF MATERIAL

ITEM	UNIT	LEE COUNTY	OGLE COUNTY	TOTAL
REINFORCED NEOPRENE EXPANSION JOINT TREATMENT	LN FT	48	48	92

TABLE 1


FOR TEMPERATURE OTHER THAN SHOWN IN TABLE 1, INTERPOLATE A & B LINEARLY.

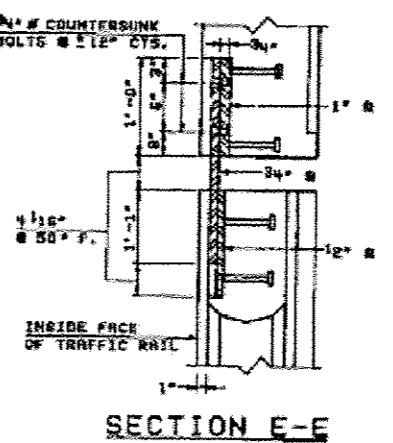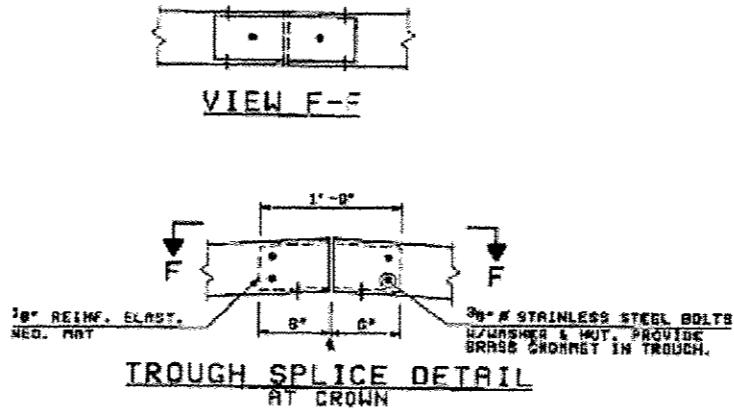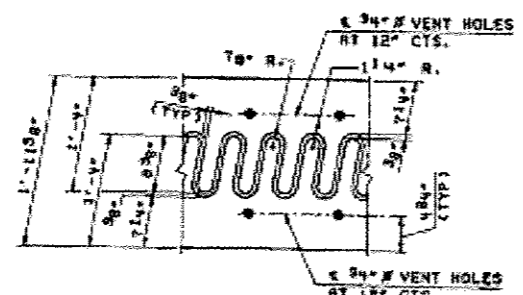

REVISION	DATE	DESCRIPTION
STATE OF ILLINOIS DEPARTMENT OF TRANSPORTATION		
FINGER PLATE EXP. JT. DETAILS @ ABUTMENTS		
GRAND DETOUR BRIDGE OVER ROCK RIVER		
F.A. RTE. 742 SECTION 398B-1 STA. 1228+96 LEE & OGLE COUNTIES STRUCTURE NUMBER 052-0063		
STEINHART BOYNTON INC. CONSULTING ENGINEERS - CHICAGO, ILLINOIS		
DRAWING NO. GD-11	SCALE N.T.S.	DATE 4-19-93 SHEET NO. 33